




**EDRYCHIAD BLAEN**  
front elevation 1.100

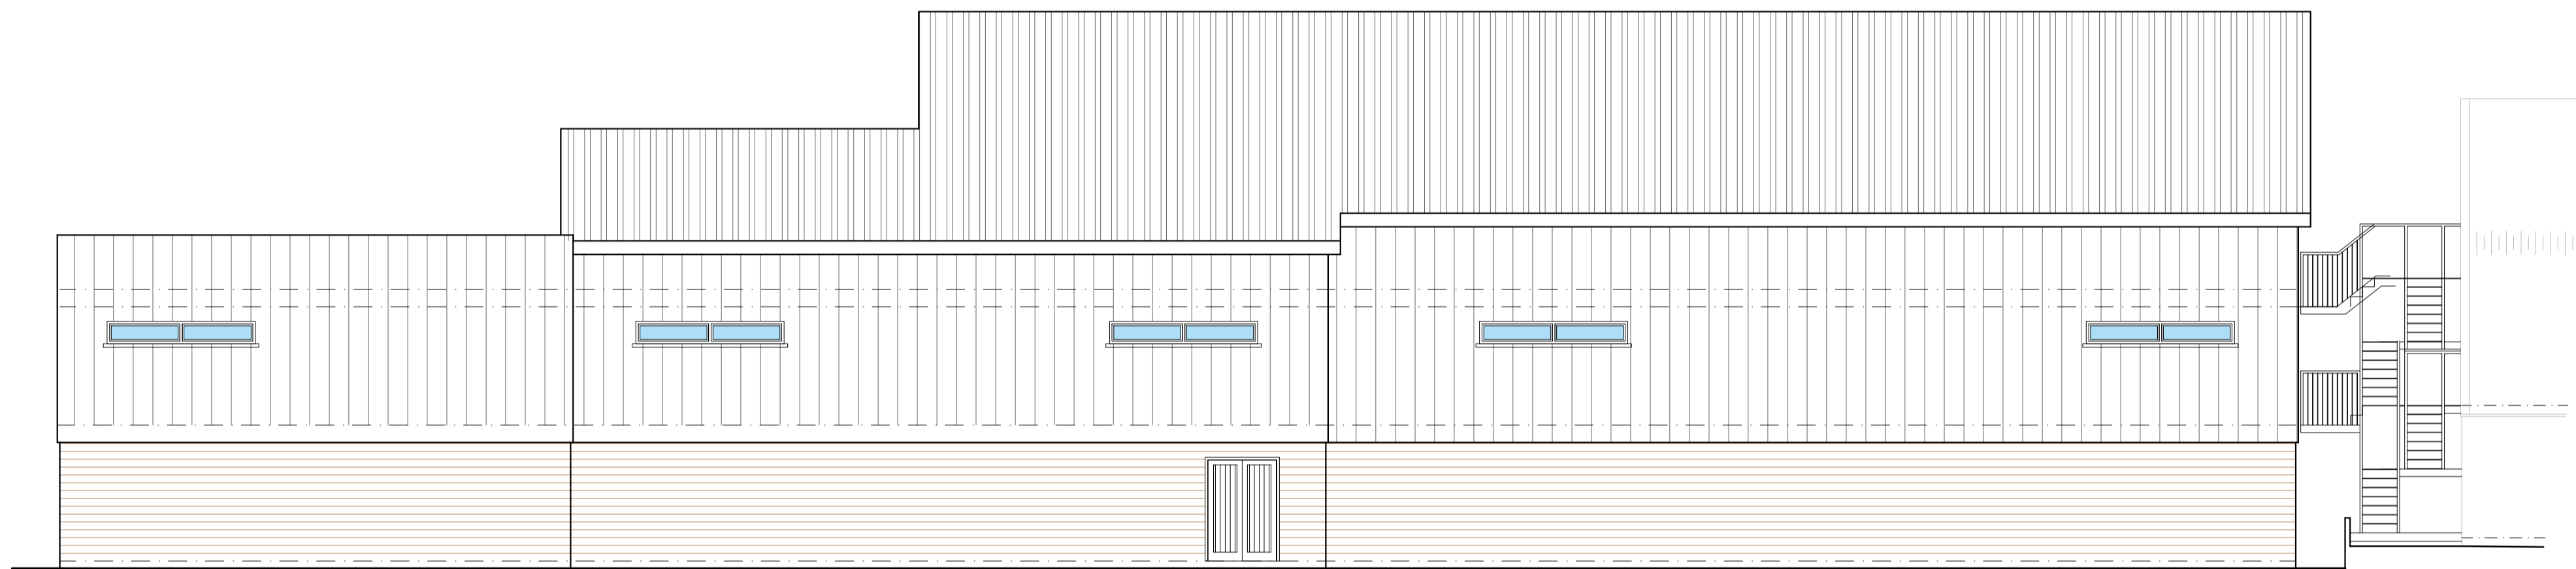

**EDRYCHIAD CEFN**  
rear elevation 1.100

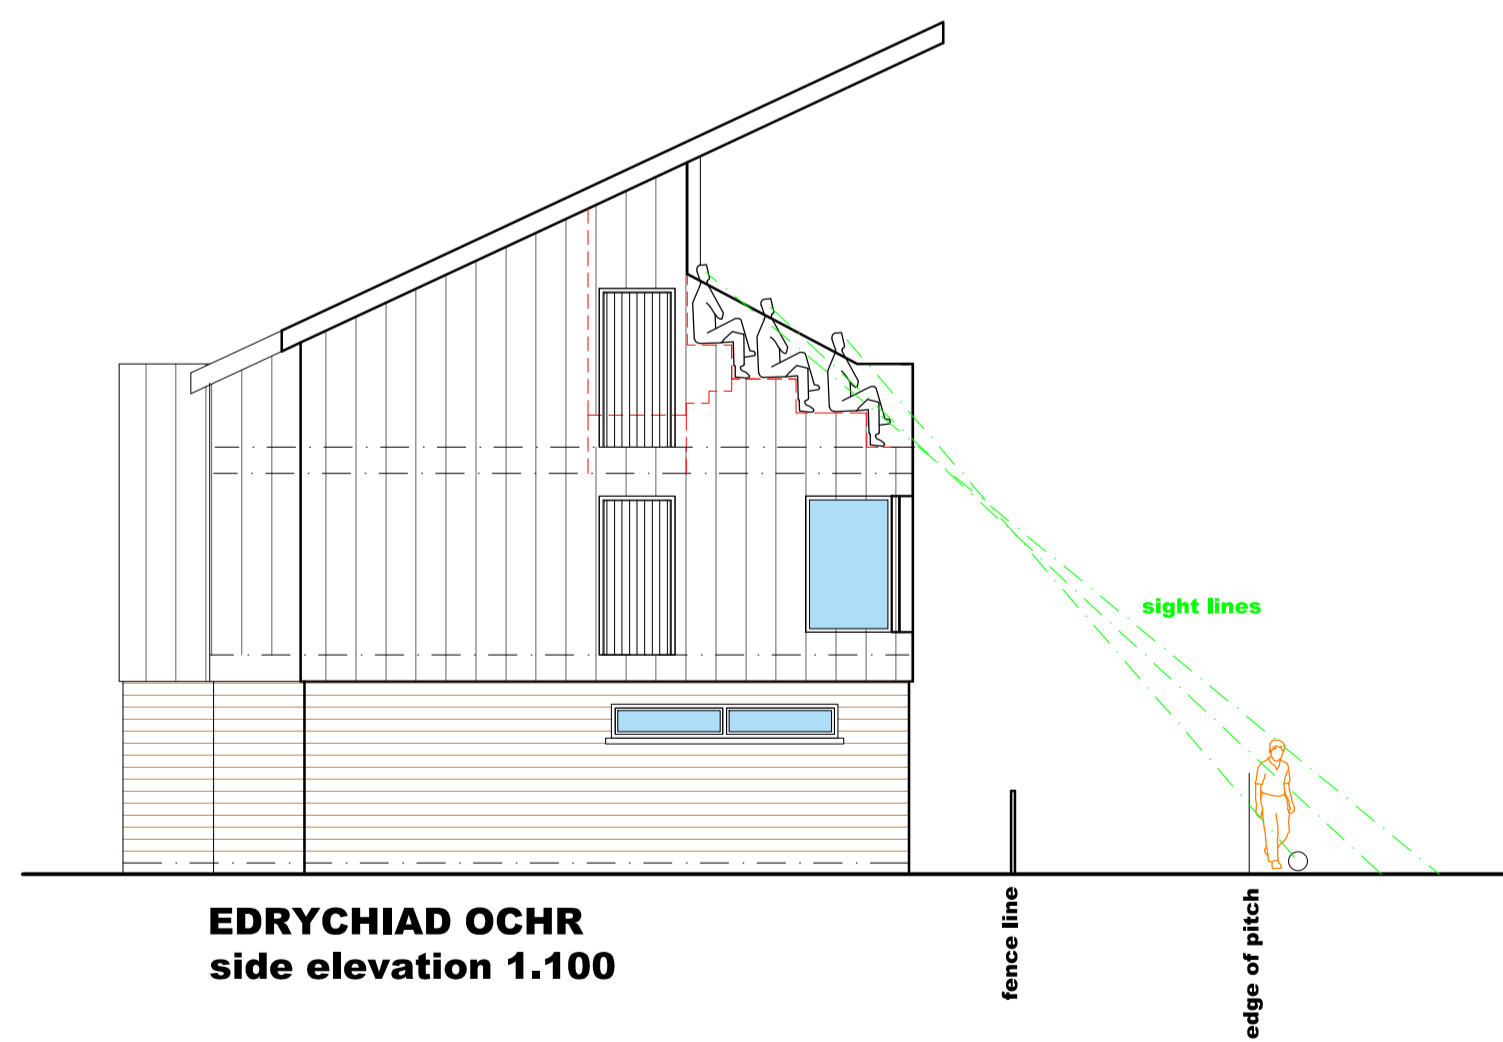

**EDRYCHIAD OCHR**  
side elevation 1.100

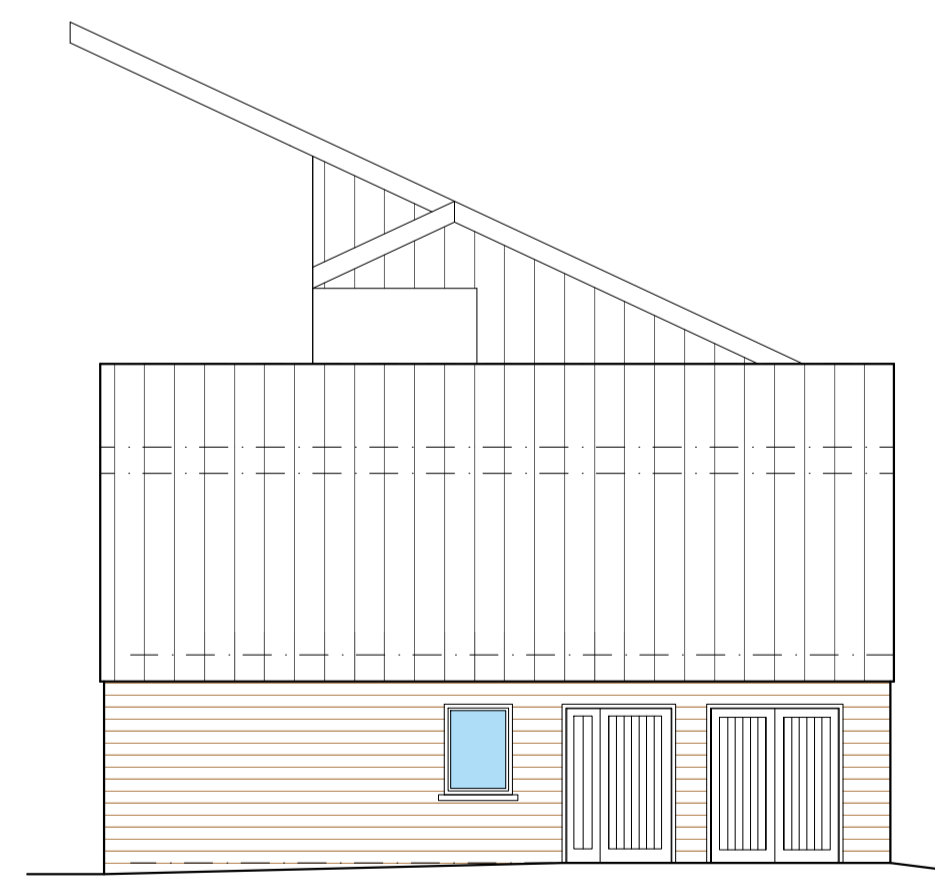


**EDRYCHIAD OCHR**  
side elevation 1.100

# SCHEME 3

AMENDMENT C  
minor revisions made  
21.02.2024

AMENDMENT B  
scheme revised  
10.01.2024

AMENDMENT A  
scheme revised  
04.01.2024

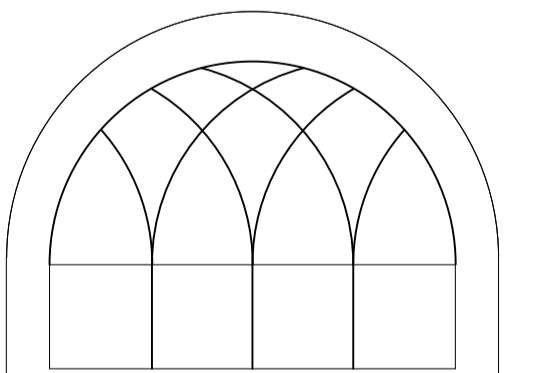

**BYRON JENKINS** MCIAT,  
YMWYNGHORI PENSAERNIGOL A BHEOLAETH PROSECTAL,  
ARCHITECTURAL CONSULTANCY AND PROJECT MANAGEMENT,  
CAPEL AFAN, LLANAFAN, ABERYSTWYTH,  
CEREDIGION SY23 4AY  
byronwynjenkins@gmail.com  
01974 261145  
07874 090884

PROJECT  
**Clwb Peldroed Trof Aberystwyth,  
Aberystwyth Town Football Club**  
Aberystwyth,  
Ceredigion,  
SY23 1PG

BY  
CYNLLUN BRAS  
scheme drawing  
EDRYCHIADAU  
elevations,  
scheme 3

REF. CODE  
612/09  
C

SCALE 1:100 @ A1  
DATE 2023  
BY byron