

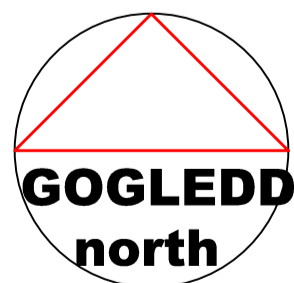


EDRYCHIAD O'R CAE PELDROED
elevation from football field 1.250


9001	258501.407	281230.496	3.815	ST1
9002	258480.140	281201.807	4.019	ST2

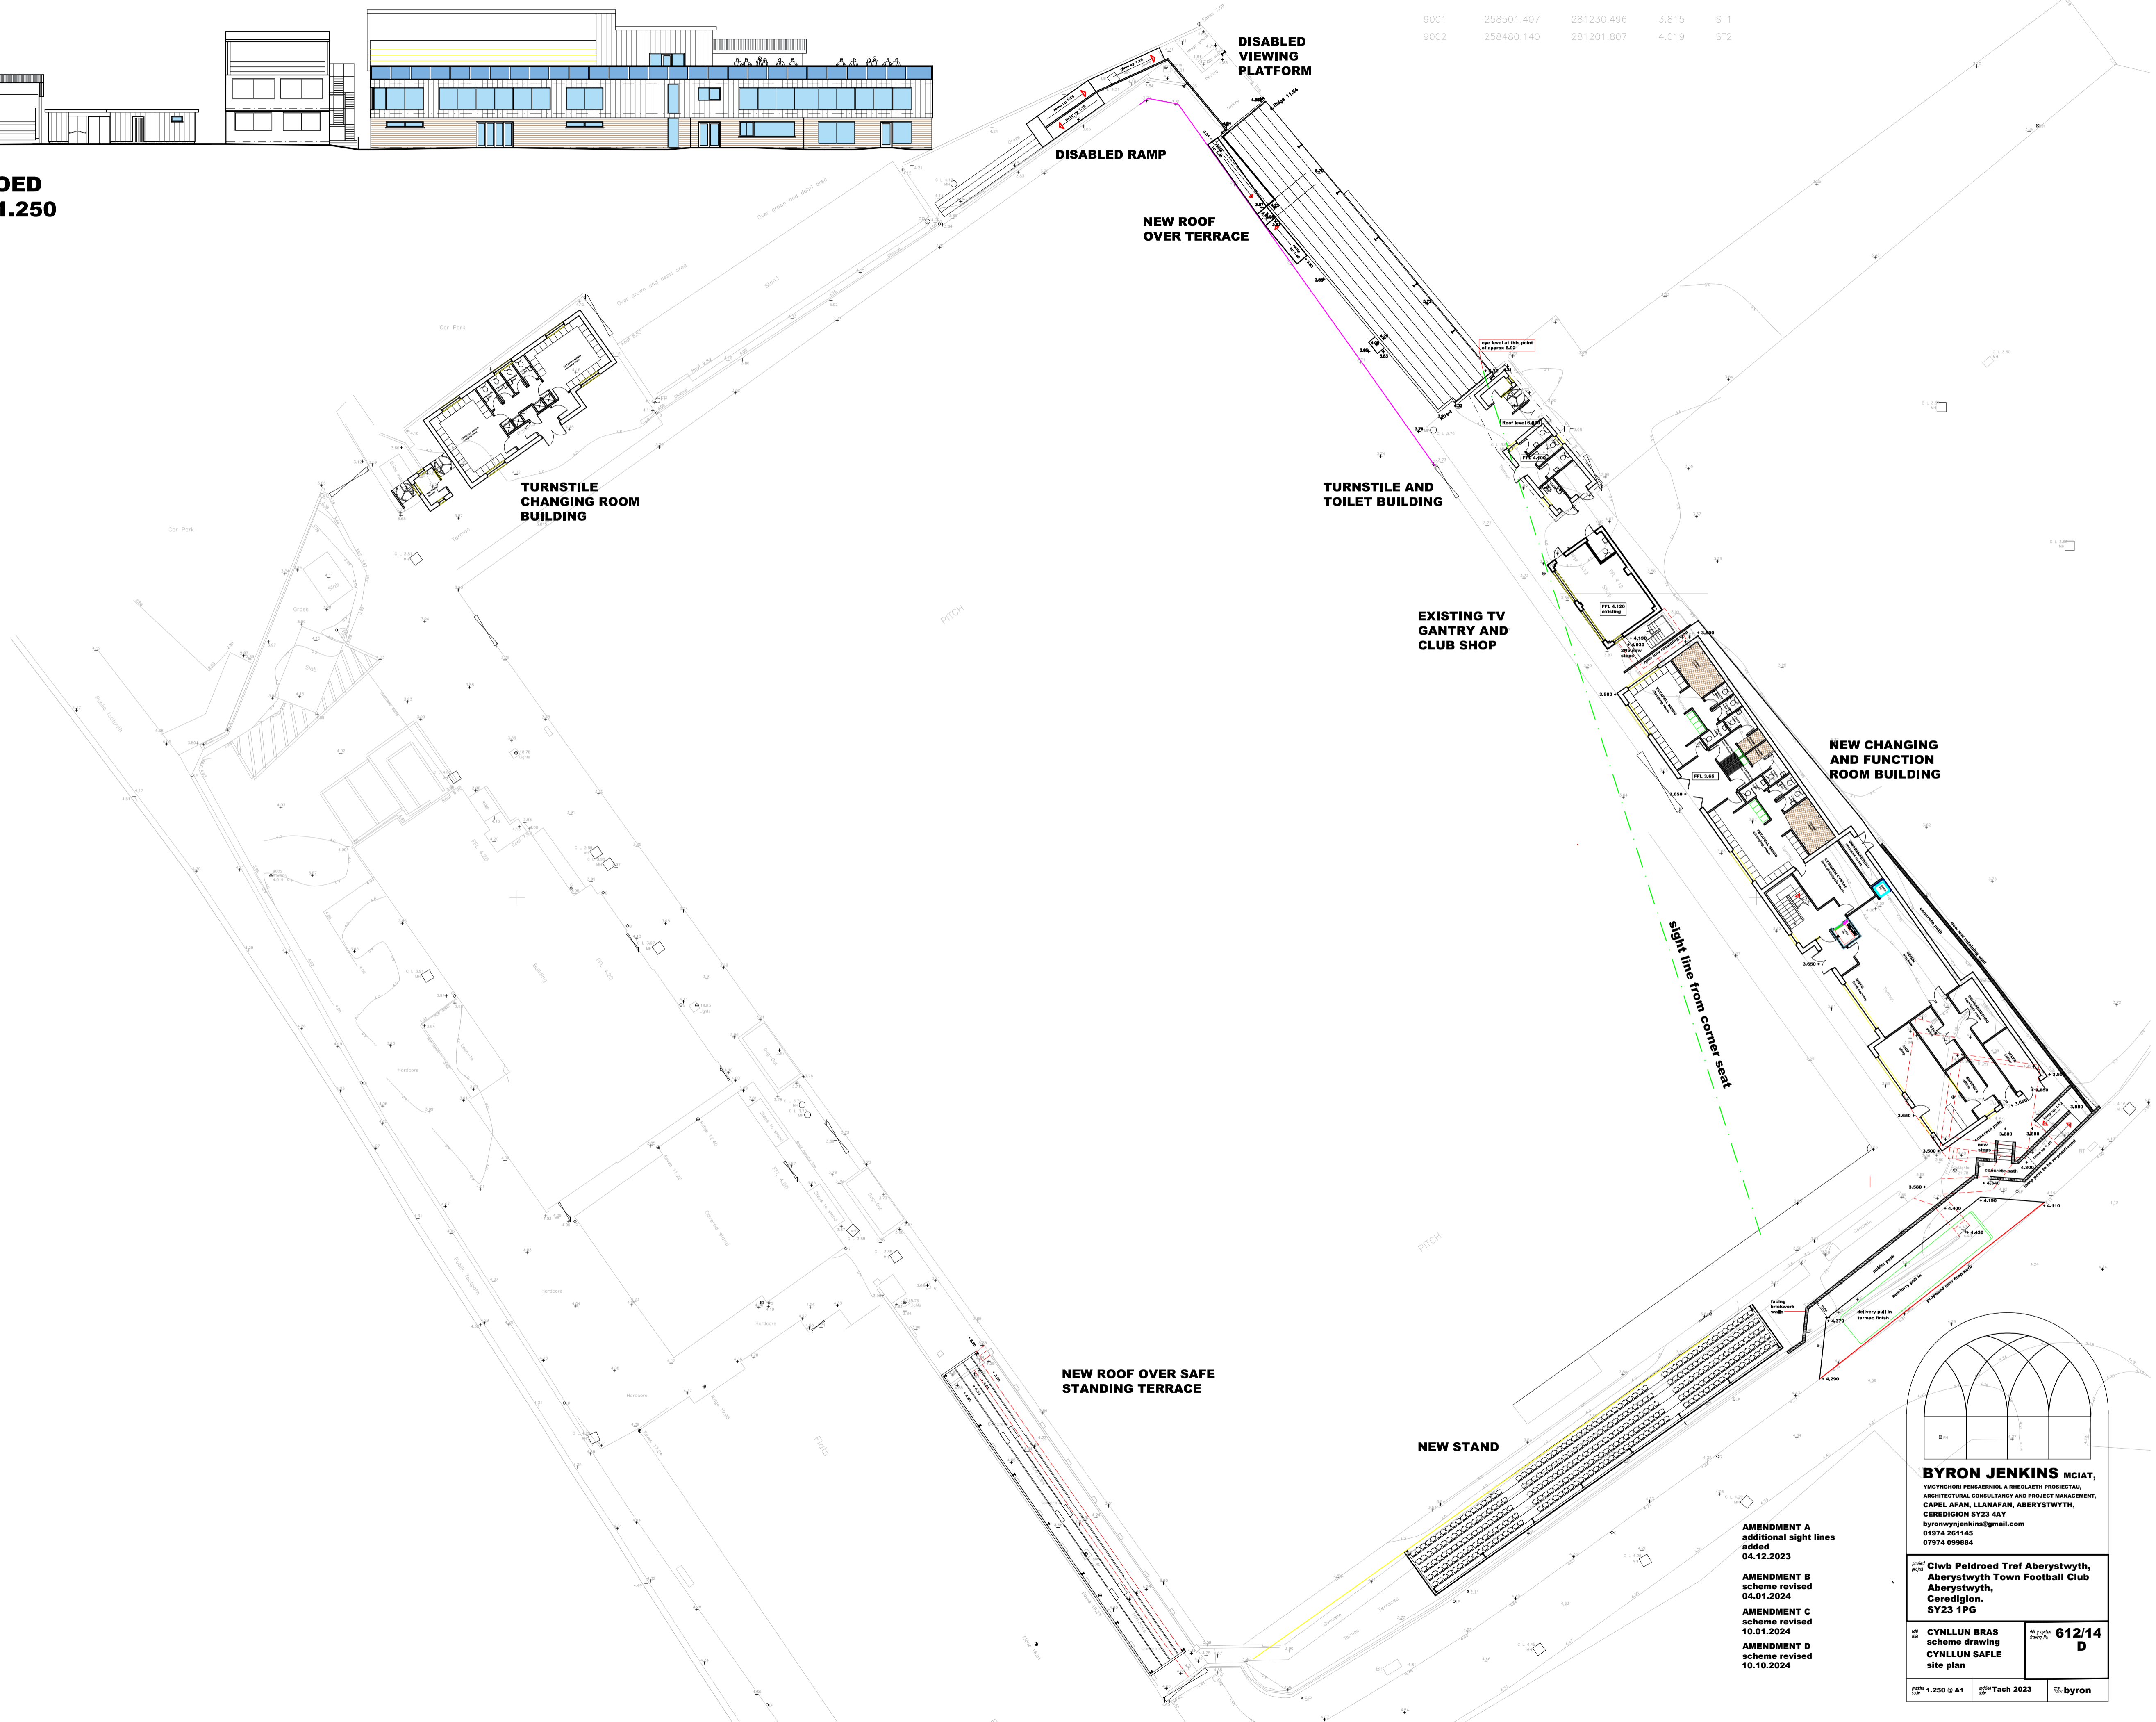

CYNLLUN SAFLE
scheme site plan 1.250

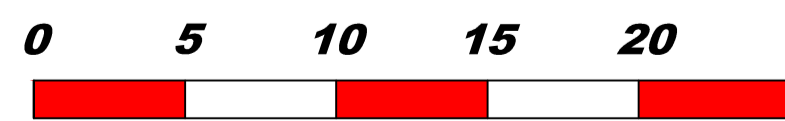

- AMENDMENT A
additional sight lines
added
04.12.2023
- AMENDMENT B
scheme revised
04.01.2024
- AMENDMENT C
scheme revised
10.01.2024
- AMENDMENT D
scheme revised
10.10.2024

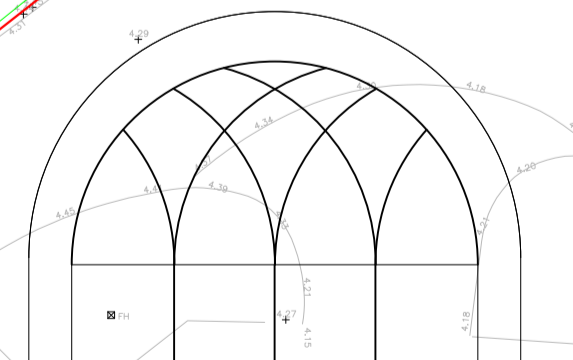

BYRON JENKINS MCIAT,
YSGYNSHORI PERSABONO, A BUDLARTH PROFFESIOL
ARCHITECTURAL CONSULTANCY AND PROJECT MANAGEMENT,
CAPEL AFAN, LLANAFAN, ABERYSTWYTH,
CEREDIGION SY23 4AY
byronwynjenkins@gmail.com
01974 261145
07974 099884

client Clwb Peldroed Tref Aberystwyth, Aberystwyth Town Football Club Aberystwyth, Ceredigion, SY23 1PG	ref / title CYNLLUN BRAS scheme drawing CYNLLUN SAFLE site plan	ref / date 612/14 D
scale 1:250 @ A1	date Tach 2023	by byron