



**Legend**

**Symbols**

	Bollard		Utilities Marker Post
	Survey Station		Osbn
	Electricity Pole		Rain Water Gully
	Fire Hydrant		Road Sign
	Gas Tap		Shrubs
	Gate		Slope
	Gully		Stop Tap
	Lamp Post		Stop Valve
	Manhole/Inspection Chamber		Telegraph Pole
	Manhole/Inspection Chamber		Tree (Spread to scale)
	Manhole/Inspection Chamber		Tree Stump

**Abbreviations**

AV	Air Valve
BED	Flower Bed
BH	Bore Hole
BOL	Bollard
BT	British Telecom Inspection Chamber
BT	Telegraph Pole
BS	Bus Stop
CCTV	Closed Circuit Television Furniture
CEB	Control Electricity Box (Above ground)
DK	Drop Kerb
ER	Earth Rod
EP	Electricity Pole
FH	Fire Hydrant
GU	Gully
IC	Inspection Chamber
LP	Lamp Post
LB	Letter Box
MP	Utilities Marker Post
MH	Manhole
P	Post
RS	Road Sign
RE	Road Sign
RWG	Rain Water Gully
SOP	Settling Out Point
ST	Stop Tap
SV	Stop Valve
TCB	Telephone Call Box
TL	Traffic Light
WM	Water Meter

**Boundary Abbreviations**

B/W	Barbed Wire Fence
C/B	Close Boarded Fence
Cr/Br	Crash Barrier
C/L	Chain Link Fence
C/P	Chestnut Paling
C/I	Corrugated Iron Fence
I/R	Iron Rolling
L/L	Larchlap Fence Panel
P/W	Post & Wire Fence
P/C	Post & Chain
RTW	Retaining Wall
S/PAL	Steel Palisade Fence
S/P	Stock Proof Fence
W/M	Wire Mesh Fence

**Title:** TOPOGRAPHIC SURVEY  
ROYAL BELLE VUE HOTEL  
ABERYSTWYTH

**Client:**

**Notes:**  
1. Grids - tied into OS grid using OSGB 36  
2. Datum - tied into OS datum using OSGB 36  
3. Survey orientated to grid north

SCALE: 1:125@A1 DATE: 19/09/22 CHECKED: SR DWG NO. 22125/01

Survey data and drawings produced by,

**CURVASURE**  
PROFESSIONAL CONSTRUCTION

Curvature Limited a company registered in England and Wales. Company No. 4830127  
Registered Office: 1st Floor Office, 73 Rhos Promenade, Rhos on Sea, LL28 4EN  
t:01492 544320 m:07970 459236 f:01492 544320 e:admin@curvature.co.uk  
[www.curvature.co.uk](http://www.curvature.co.uk)



**Legend**

**Symbols**

	Bollard		Utilities Marker Post
	Survey Station		Osbn
	Electricity Pole		Rain Water Gully
	Fire Hydrant		Road Sign
	Gas Tap		Shrubs
	Gate		Slope
	Gully		Stop Tap
	Lamp Post		Stop Valve
	Manhole/Inspection Chamber		Telegraph Pole
	Manhole/Inspection Chamber		Tree (Spread to scale)
	Manhole/Inspection Chamber		Tree Stump

**Abbreviations**

AV	Air Valve
BED	Flower Bed
BH	Bore Hole
BOL	Bollard
BT	British Telecom Inspection Chamber
BT	Telegraph Pole
BS	Bus Stop
CCTV	Closed Circuit Television Furniture
CEB	Central Electricity Box (Above ground)
DK	Drop Kerb
ER	Earth Rod
EP	Electricity Pole
FH	Fire Hydrant
GU	Gully
IC	Inspection Chamber
LP	Lamp Post
LB	Letter Box
MP	Utilities Marker Post
MH	Manhole
P	Post
RS	Road Sign
RE	Roading Eye
RWG	Rain Water Gully
SOFP	Settling Out Point
ST	Stop Tap
SV	Stop Valve
TCB	Telephone Call Box
TL	Traffic Light
WM	Water Meter

**Boundary Abbreviations**

B/W	Barbed Wire Fence
C/B	Close Boarded Fence
Cr/Br	Crash Barrier
C/L	Chain Link Fence
C/P	Chestnut Palling
C/I	Corrugated Iron Fence
I/R	Iron Rolling
L/L	Larchtop Fence Panel
P/W	Post & Wire Fence
P/C	Post & Chain
RTW	Retaining Wall
S/PAL	Steel Palisade Fence
S/P	Stock Proof Fence
W/M	Wire Mesh Fence

**Title:** BASEMENT PLAN  
ROYAL BELLE VUE HOTEL  
ABERYSTWYTH

**Client:**

**Notes:**  
1. Grid - tied into OS grid using OSGB 36  
2. Datum - tied into OS datum using OSGB 36  
3. Survey orientated to grid north

SCALE: 1:100@A1    DATE: 19/09/22    CHECKED: SR    DWG NO. 22125/02

Survey data and drawings produced by,

**CURVASURE**  
PROFESSIONAL CONSTRUCTION

Curvature Limited a company registered in England and Wales. Company No. 4830127  
Registered Office: 1st Floor Office, 73 Rhos Promenade, Rhos on Sea, LL28 4EN  
t:01492 544320    m:07970 459236    f:01492 544320    e:admin@curvature.co.uk  
[www.curvature.co.uk](http://www.curvature.co.uk)



**Legend**

**Symbols**

	Bollard		Utilities Marker Post
	Survey Station		Osbn
	Electricity Pole		Rain Water Gully
	Fire Hydrant		Road Sign
	Gas Tap		Shrubs
	Gate		Slope
	Gully		Stop Tap
	Lamp Post		Stop Valve
	Manhole/Inspection Chamber		Telegraph Pole
	Manhole/Inspection Chamber		Tree (Spread to scale)
	Manhole/Inspection Chamber		Tree Stump

**Abbreviations**

AV	Air Valve
BED	Flower Bed
BH	Bore Hole
BOL	Bollard
BT	British Telecom Inspection Chamber
BT	Telegraph Pole
BS	Bus Stop
CCTV	Closed Circuit Television Furniture
CEB	Central Electricity Box (Above ground)
DK	Drop Kerb
ER	Earth Rod
EP	Electricity Pole
FH	Fire Hydrant
GU	Gully
IC	Inspection Chamber
LP	Lamp Post
LB	Letter Box
MP	Utilities Marker Post
MH	Manhole
P	Post
RS	Road Sign
RE	Roading Eye
RWG	Rain Water Gully
SOP	Settling Out Point
ST	Stop Tap
SV	Stop Valve
TCB	Telephone Call Box
TL	Traffic Light
WM	Water Meter

**Boundary Abbreviations**

B/W	Barbed Wire Fence
C/B	Close Boarded Fence
C/Br	Crash Barrier
C/L	Chain Link Fence
C/P	Chestnut Paling
C/I	Corrugated Iron Fence
I/R	Iron Rolling
L/L	Larchlap Fence Panel
P/W	Post & Wire Fence
P/C	Post & Chain
RTW	Retaining Wall
S/PAL	Steel Palisade Fence
S/P	Stock Proof Fence
W/M	Wire Mesh Fence

Title: **FIRST FLOOR PLAN  
ROYAL BELLE VUE HOTEL  
ABERYSTWYTH**

Client:

Notes:  
1. Grids - tied into OS grid using OSG8 36  
2. Datum - tied into OS datum using OSG8 36  
3. Survey orientated to grid north

SCALE: 1:100@A1    DATE: 19/09/22    CHECKED: SR    DWG NO. 22125/04

Survey data and drawings produced by,

**CURVASURE**  
PROFESSIONAL CONSTRUCTION

Curvature Limited a company registered in England and Wales. Company No. 4830127  
Registered Office: 1st Floor Office, 73 Rhos Promenade, Rhos on Sea, LL28 4EN  
t:01492 544320    m:07970 459236    f:01492 544320    e:admin@curvature.co.uk  
[www.curvature.co.uk](http://www.curvature.co.uk)



**Legend**

**Symbols**

	Bollard		Utilities Marker Post
	Survey Station		Osbn
	Electricity Pole		Rain Water Gully
	Fire Hydrant		Road Sign
	Gas Tap		Shrubs
	Gate		Slope
	Gully		Stop Tap
	Lamp Post		Stop Valve
	Manhole/Inspection Chamber		Telegraph Pole
	Manhole/Inspection Chamber		Tree (Spread to scale)
	Manhole/Inspection Chamber		Tree Stump

**Abbreviations**

AV	Air Valve	RS	Road Sign
BED	Flower Bed	RE	Roading Eye
BH	Bore Hole	RWG	Rain Water Gully
BOL	Bollard	SOFP	Settling Out Point
BT	British Telecom Inspection Chamber	ST	Stop Tap
BS	Bus Stop	SV	Stop Valve
CCTV	Closed Circuit Television Furniture	TCB	Telephone Call Box
CEB	Central Electricity Box (Above ground)	TL	Traffic Light
DK	Drop Kerb	WM	Water Meter
ER	Earth Rod		
EP	Electricity Pole		
FH	Fire Hydrant		
GU	Gully		
IC	Inspection Chamber		
LP	Lamp Post		
LB	Letter Box		
MP	Utilities Marker Post		
MH	Manhole		
P	Post		
RS	Road Sign		
RE	Roading Eye		
RWG	Rain Water Gully		
SOFP	Settling Out Point		
ST	Stop Tap		
SV	Stop Valve		
TCB	Telephone Call Box		
TL	Traffic Light		
WM	Water Meter		

**Boundary Abbreviations**

B/W	Barbed Wire Fence
C/B	Close Boarded Fence
C/Br	Crash Barrier
C/L	Chain Link Fence
C/P	Chestnut Paling
C/I	Corrugated Iron Fence
I/R	Iron Rolling
L/L	Larchlap Fence Panel
P/W	Post & Wire Fence
P/C	Post & Chain
RTW	Retaining Wall
S/PAL	Steel Palisade Fence
S/P	Stock Proof Fence
W/M	Wire Mesh Fence

Title: **GROUND FLOOR PLAN  
ROYAL BELLE VUE HOTEL  
ABERYSTWYTH**

Client:

Notes:  
1. Grids - tied into OS grid using OSGB 36  
2. Datum - tied into OS datum using OSGB 36  
3. Survey orientated to grid north

SCALE: 1:100@A1    DATE: 19/09/22    CHECKED: SR    DWG NO. 22125/03

Survey data and drawings produced by,

**CURVASURE**  
PROFESSIONAL CONSTRUCTION

Curvature Limited a company registered in England and Wales. Company No. 4830127  
Registered Office: 1st Floor Office, 73 Rhos Promenade, Rhos on Sea, LL28 4EN  
t:01492 544320    m:07970 459236    f:01492 544320    e:admin@curvature.co.uk  
[www.curvature.co.uk](http://www.curvature.co.uk)



**Legend**

**Symbols**

- |  |                            |  |                        |
|--|----------------------------|--|------------------------|
|  | Bollard                    |  | Utilities Marker Post  |
|  | Survey Station             |  | Osbn                   |
|  | Electricity Pole           |  | Rain Water Gully       |
|  | Fire Hydrant               |  | Road Sign              |
|  | Gas Tap                    |  | Shrubs                 |
|  | Gate                       |  | Slope                  |
|  | Gully                      |  | Stop Tap               |
|  | Lamp Post                  |  | Stop Valve             |
|  | Manhole/Inspection Chamber |  | Telegraph Pole         |
|  | Manhole/Inspection Chamber |  | Tree (Spread to scale) |
|  | Manhole/Inspection Chamber |  | Tree Stump             |

**Abbreviations**

- |      |  |
|------|--|
| AV   | Air Valve                              |
| BED  | Flower Bed                             |
| BH   | Bore Hole                              |
| BOL  | Bollard                                |
| BT   | British Telecom Inspection Chamber     |
| BT   | Telegraph Pole                         |
| BS   | Bus Stop                               |
| CCTV | Closed Circuit Television Furniture    |
| CEB  | Central Electricity Box (Above ground) |
| DK   | Drop Kerb                              |
| ER   | Earth Rod                              |
| EP   | Electricity Pole                       |
| FH   | Fire Hydrant                           |
| GU   | Gully                                  |
| IC   | Inspection Chamber                     |
| LP   | Lamp Post                              |
| LB   | Letter Box                             |
| MP   | Utilities Marker Post                  |
| MH   | Manhole                                |
| P    | Post                                   |
| RS   | Road Sign                              |
| RE   | Road Sign                              |
| RWG  | Rain Water Gully                       |
| SOFP | Settling Out Point                     |
| ST   | Stop Tap                               |
| SV   | Stop Valve                             |
| TCB  | Telephone Call Box                     |
| TL   | Traffic Light                          |
| WM   | Water Meter                            |

**Boundary Abbreviations**

- |       |                       |
|-------|-----------------------|
| B/W   | Barbed Wire Fence     |
| C/B   | Close Boarded Fence   |
| C/Br  | Crash Barrier         |
| C/L   | Chain Link Fence      |
| C/P   | Chestnut Palling      |
| C/I   | Corrugated Iron Fence |
| I/R   | Iron Rolling          |
| L/L   | Larchlap Fence Panel  |
| P/W   | Post & Wire Fence     |
| P/C   | Post & Chain          |
| RTW   | Retaining Wall        |
| S/PAL | Steel Palisade Fence  |
| S/P   | Stock Proof Fence     |
| W/M   | Wire Mesh Fence       |

Title: **SECOND FLOOR PLAN  
ROYAL BELLE VUE HOTEL  
ABERYSTWYTH**

Client:

- Notes:
1. Grid - tied into OS grid using OSGB 36
  2. Datum - tied into OS datum using OSGB 36
  3. Survey orientated to grid north

SCALE: 1:100@A1    DATE: 19/09/22    CHECKED: SR    DWG NO. 22125/05

Survey data and drawings produced by,

**CURVASURE**  
PROFESSIONAL CONSTRUCTION

Curvasure Limited a company registered in England and Wales. Company No. 4830127  
Registered Office: 1st Floor Office, 73 Rhos Promenade, Rhos on Sea, LL28 4EN  
t:01492 544320    m:07970 459236    f:01492 544320    e:admin@curvasure.co.uk  
[www.curvasure.co.uk](http://www.curvasure.co.uk)



**Legend**

**Symbols**

	Bollard		Utilities Marker Post
	Survey Station		Osbn
	Electricity Pole		Rain Water Gully
	Fire Hydrant		Road Sign
	Gas Tap		Shrubs
	Gate		Slope
	Gully		Stop Tap
	Lamp Post		Stop Valve
	Manhole/Inspection Chamber		Telegraph Pole
	Manhole/Inspection Chamber		Tree (Spread to scale)
	Manhole/Inspection Chamber		Tree Stump

**Abbreviations**

AV	Air Valve
BED	Flower Bed
BH	Bore Hole
BOL	Bollard
BT	British Telecom Inspection Chamber
BT	Telegraph Pole
BS	Bus Stop
CCTV	Closed Circuit Television Furniture
CEB	Central Electricity Box (Above ground)
DK	Drop Kerb
ER	Earth Rod
EP	Electricity Pole
FH	Fire Hydrant
GU	Gully
IC	Inspection Chamber
LP	Lamp Post
LB	Letter Box
MP	Utilities Marker Post
MH	Manhole
P	Post
RS	Road Sign
RE	Road Sign
RWG	Rain Water Gully
SOP	Settling Out Point
ST	Stop Tap
SV	Stop Valve
TCB	Telephone Call Box
TL	Traffic Light
WM	Water Meter

**Boundary Abbreviations**

B/W	Barbed Wire Fence
C/B	Close Boarded Fence
C/Br	Crash Barrier
C/L	Chain Link Fence
C/P	Chestnut Palling
C/I	Corrugated Iron Fence
I/R	Iron Rolling
L/L	Larchtop Fence Panel
P/W	Post & Wire Fence
P/C	Post & Chain
RTW	Retaining Wall
S/PAL	Steel Palisade Fence
S/P	Stock Proof Fence
W/M	Wire Mesh Fence

**Title:** THIRD FLOOR PLAN  
ROYAL BELLE VUE HOTEL  
ABERYSTWYTH


**Client:**

**Notes:**  
1. Grid - tied into OS grid using OSGB 36  
2. Datum - tied into OS datum using OSGB 36  
3. Survey orientated to grid north

SCALE: 1:100@A1    DATE: 19/09/22    CHECKED: SR    DWG NO. 22125/06


Survey data and drawings produced by,

Curvature Limited a company registered in England and Wales. Company No. 4830127  
Registered Office: 1st Floor Office, 73 Rhos Promenade, Rhos on Sea, LL28 4EN  
t:01492 544320    m:07970 459236    f:01492 544320    e:admin@curvature.co.uk  
[www.curvature.co.uk](http://www.curvature.co.uk)

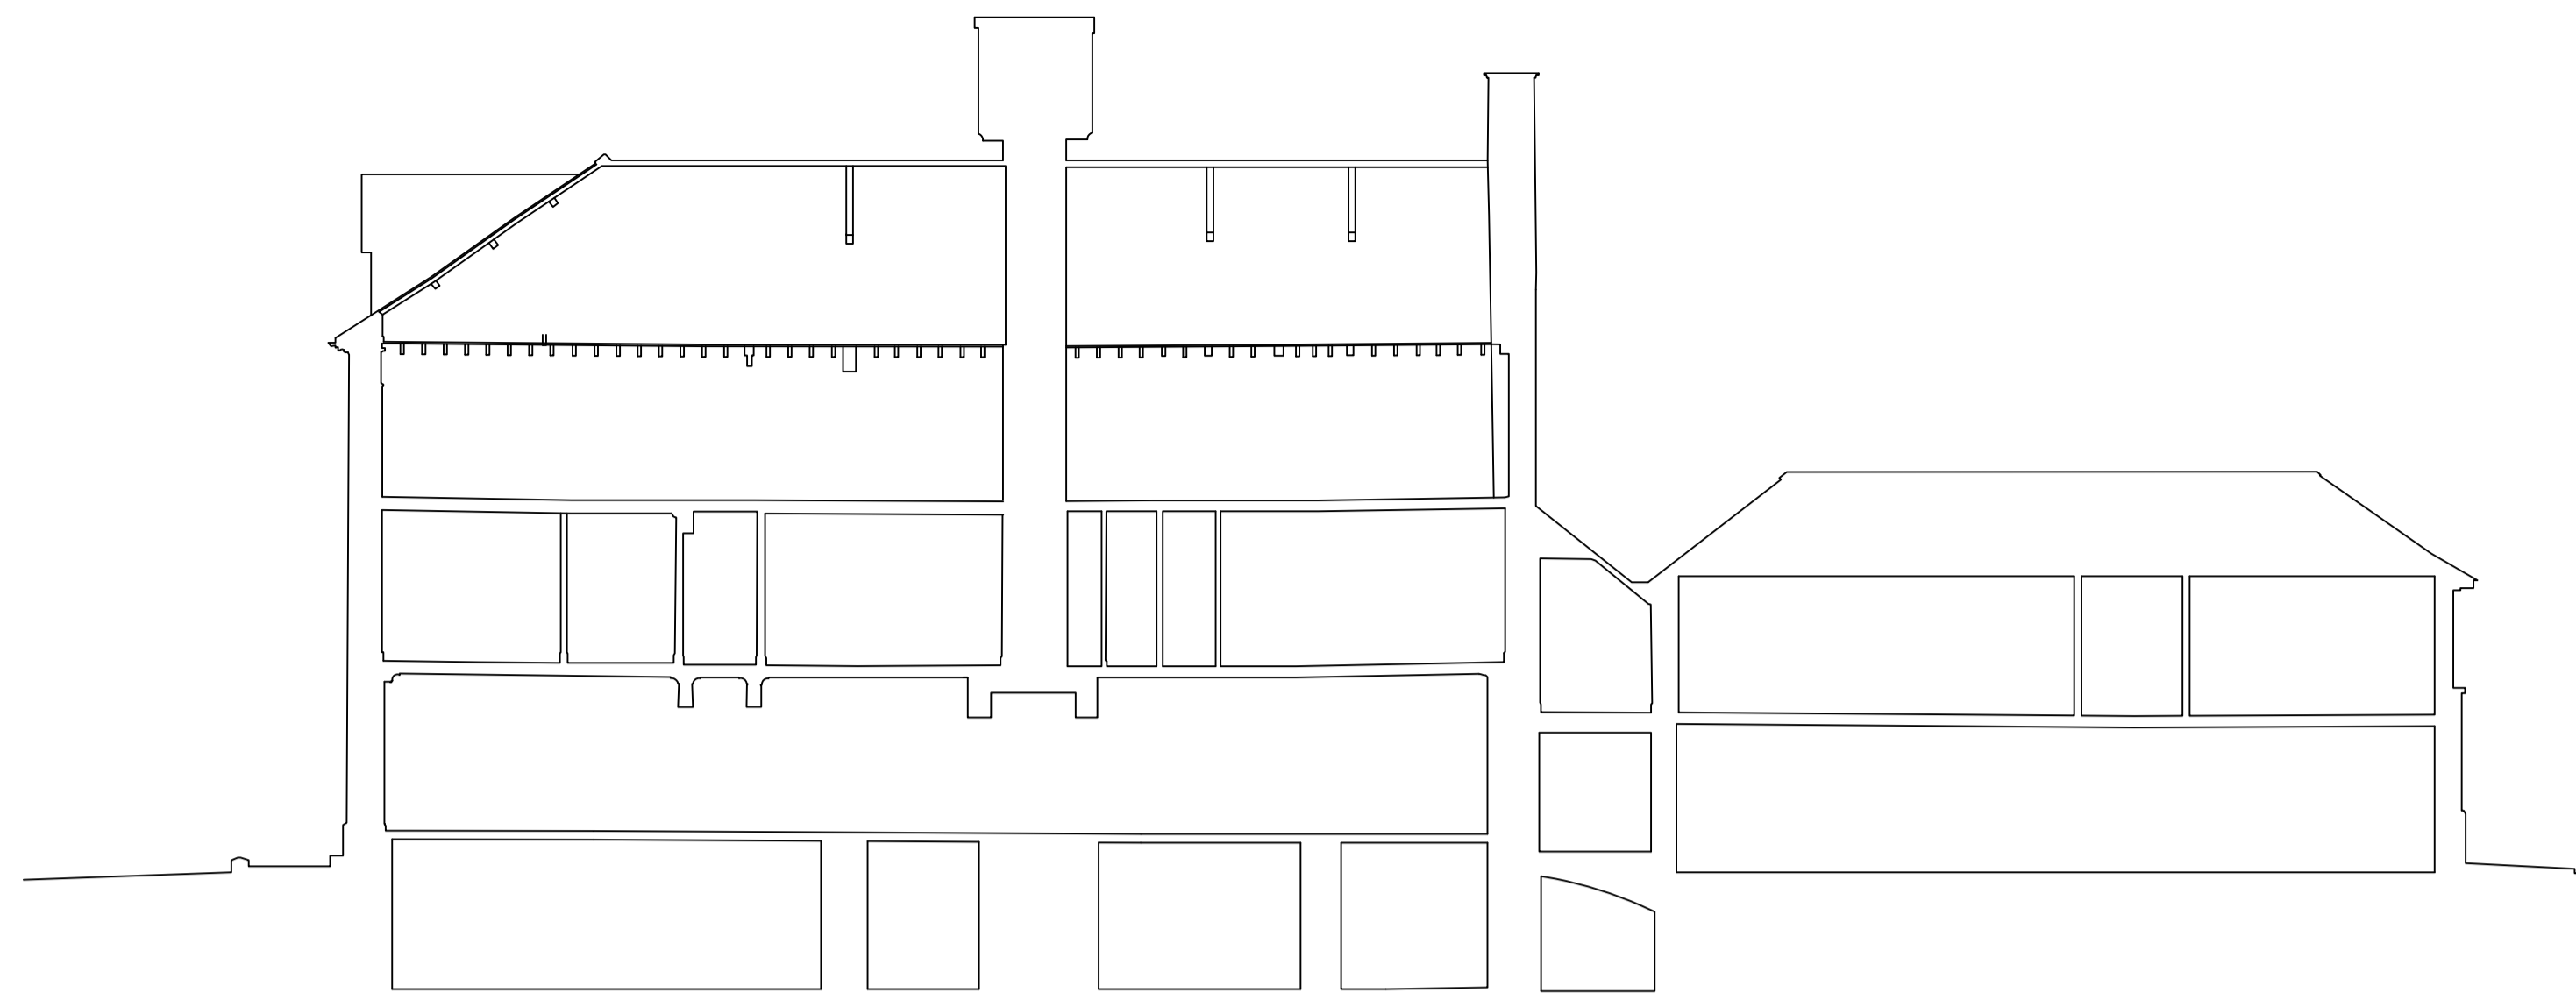


OM DATUM

SECTION 1-1

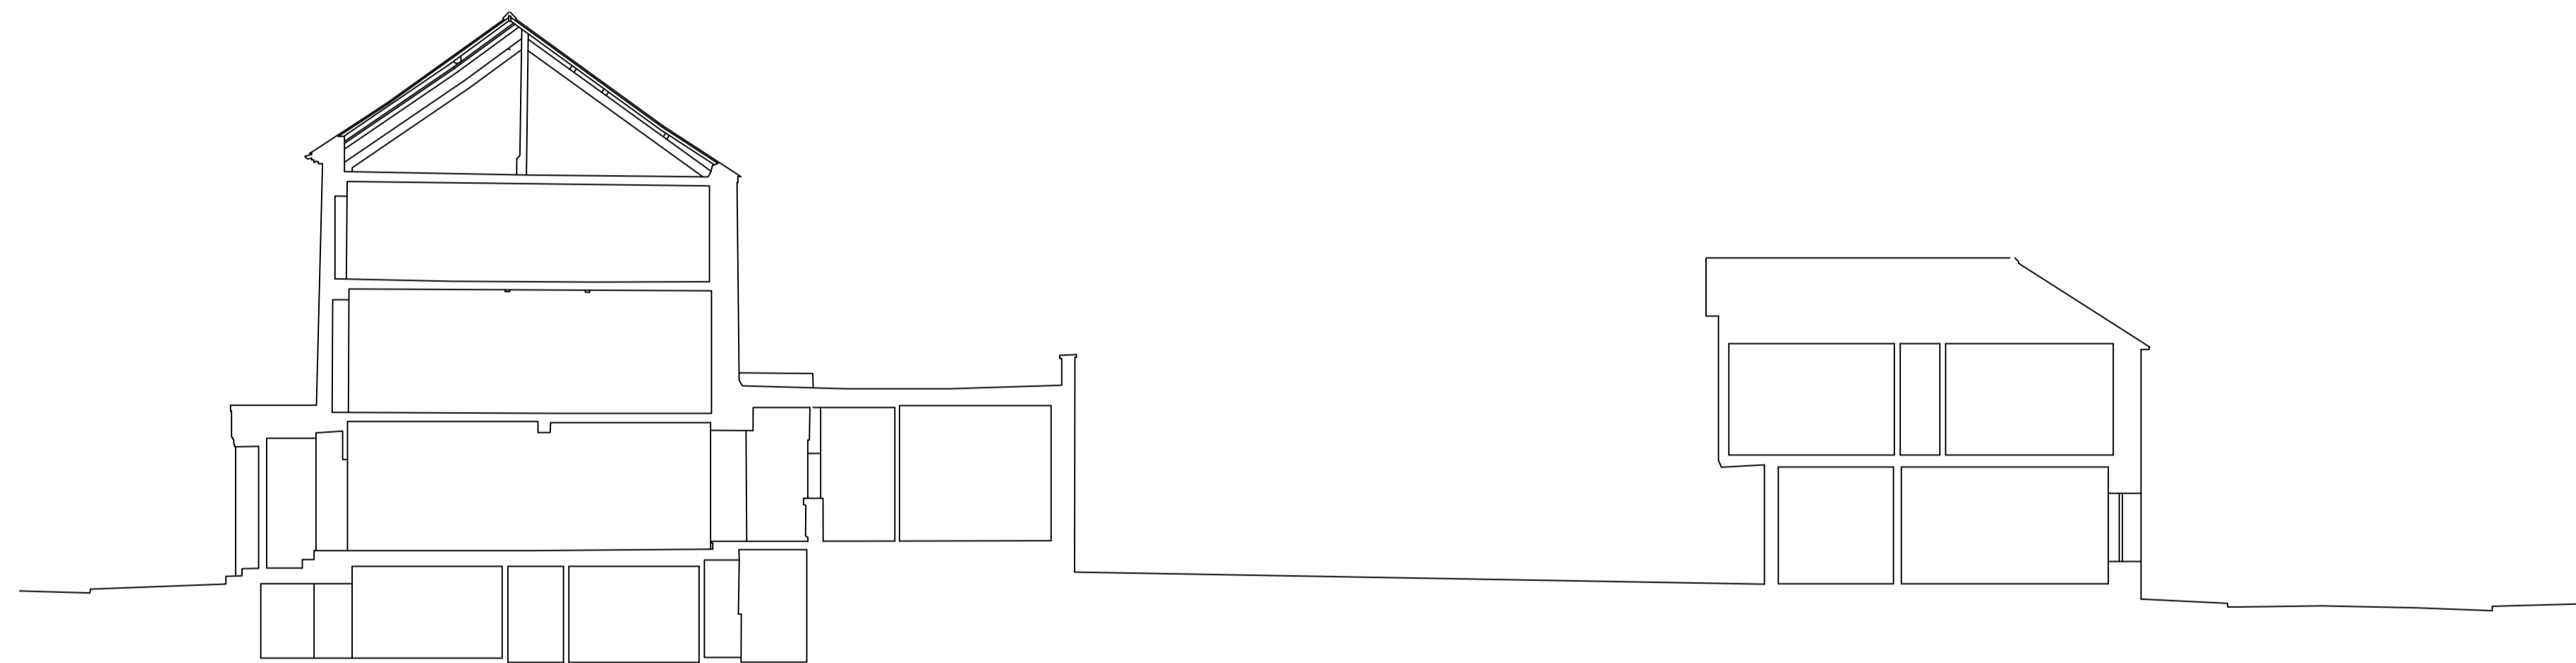

OM DATUM

SECTION 2-2

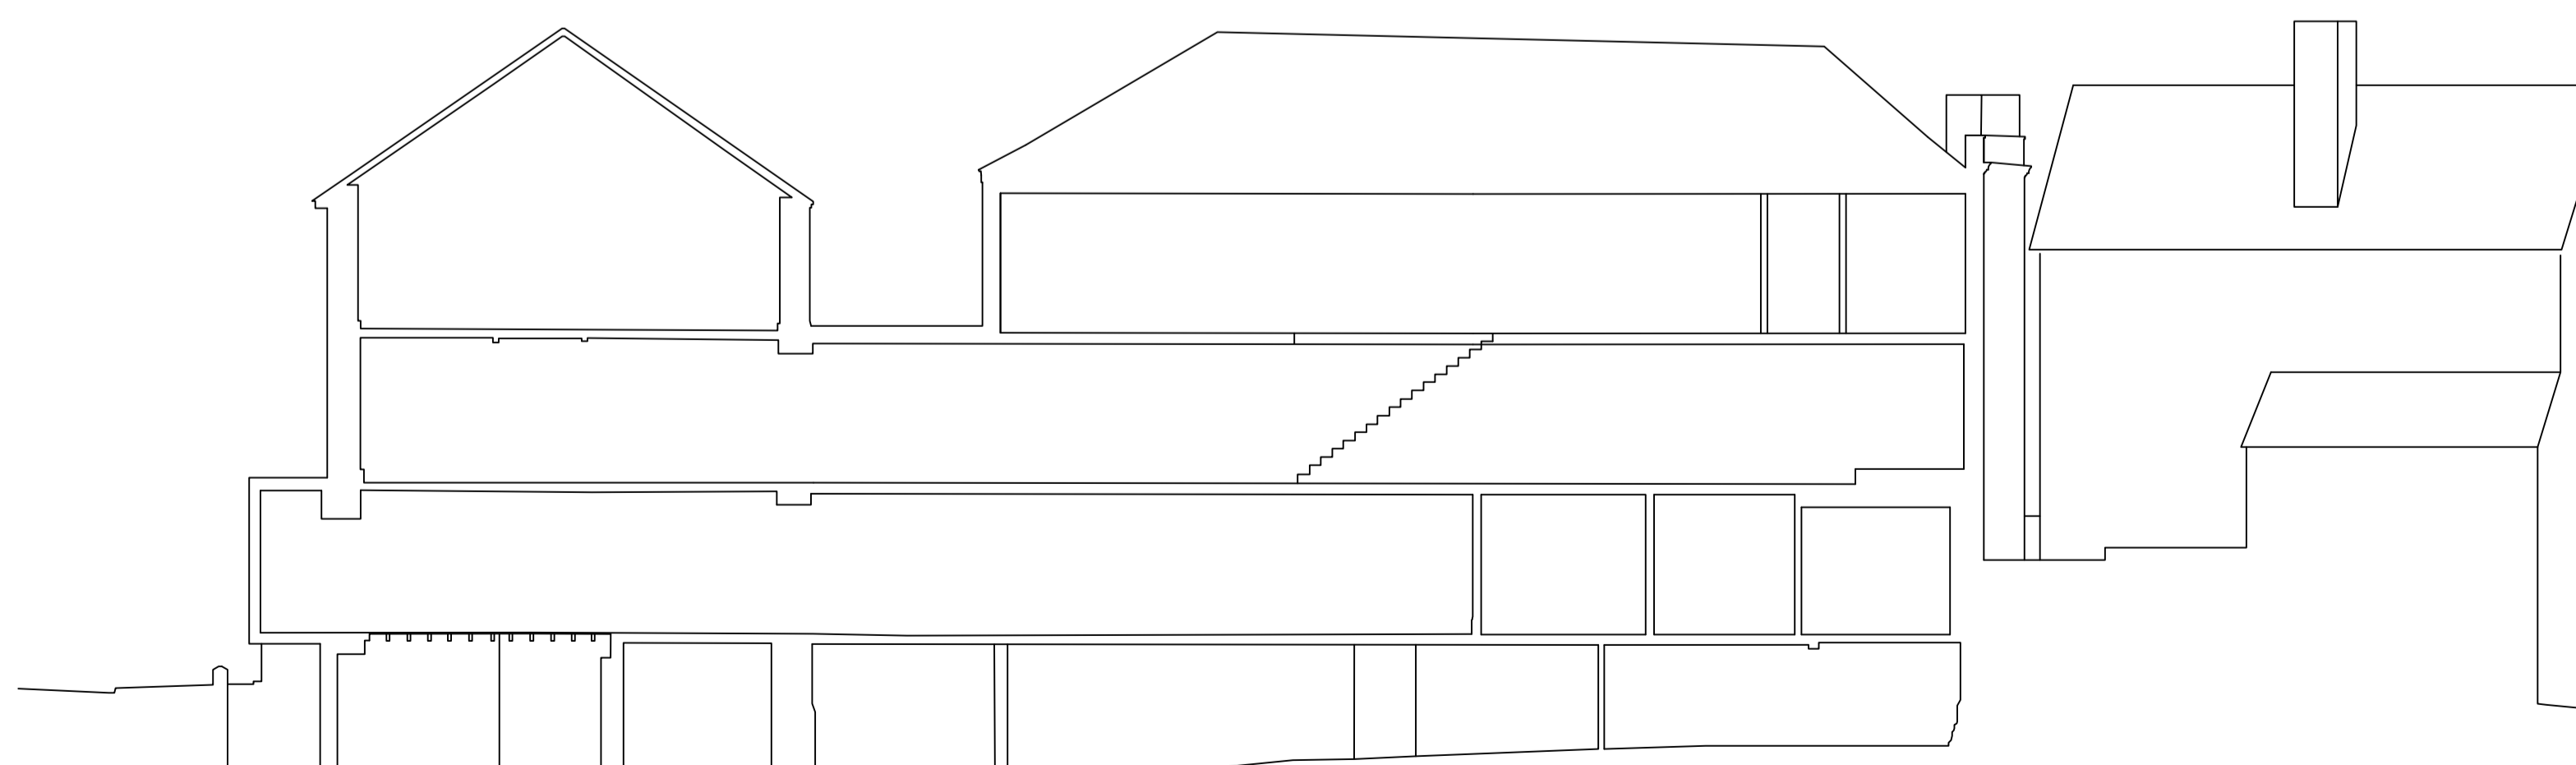


OM DATUM

Title:	SITE SECTIONS ROYAL BELLE VUE HOTEL ABERYSTWYTH		
Client:			
Notes:	1. Grid - tied into OS grid using OSGB 36 2. Datum - tied into OS datum using OSGB 36 3. Survey orientated to grid north		
SCALE: 1:125@A1	DATE: 10/10/22	CHECKED: SR	DWG NO. 22125/06A
Survey data and drawings produced by, <b>CURVASURE</b> PROFESSIONAL CONSTRUCTION			
<small>Curvasure Limited a company registered in England and Wales. Company No. 4830127 Registered Office: 1st Floor Office, 73 Rhos Promenade, Rhos on Sea, LL28 4EN t:01492 544320 m:07970 459236 f:01492 544320 e:admin@curvasure.co.uk <a href="http://www.curvasure.co.uk">www.curvasure.co.uk</a></small>			



3m Datum

North East Elevation

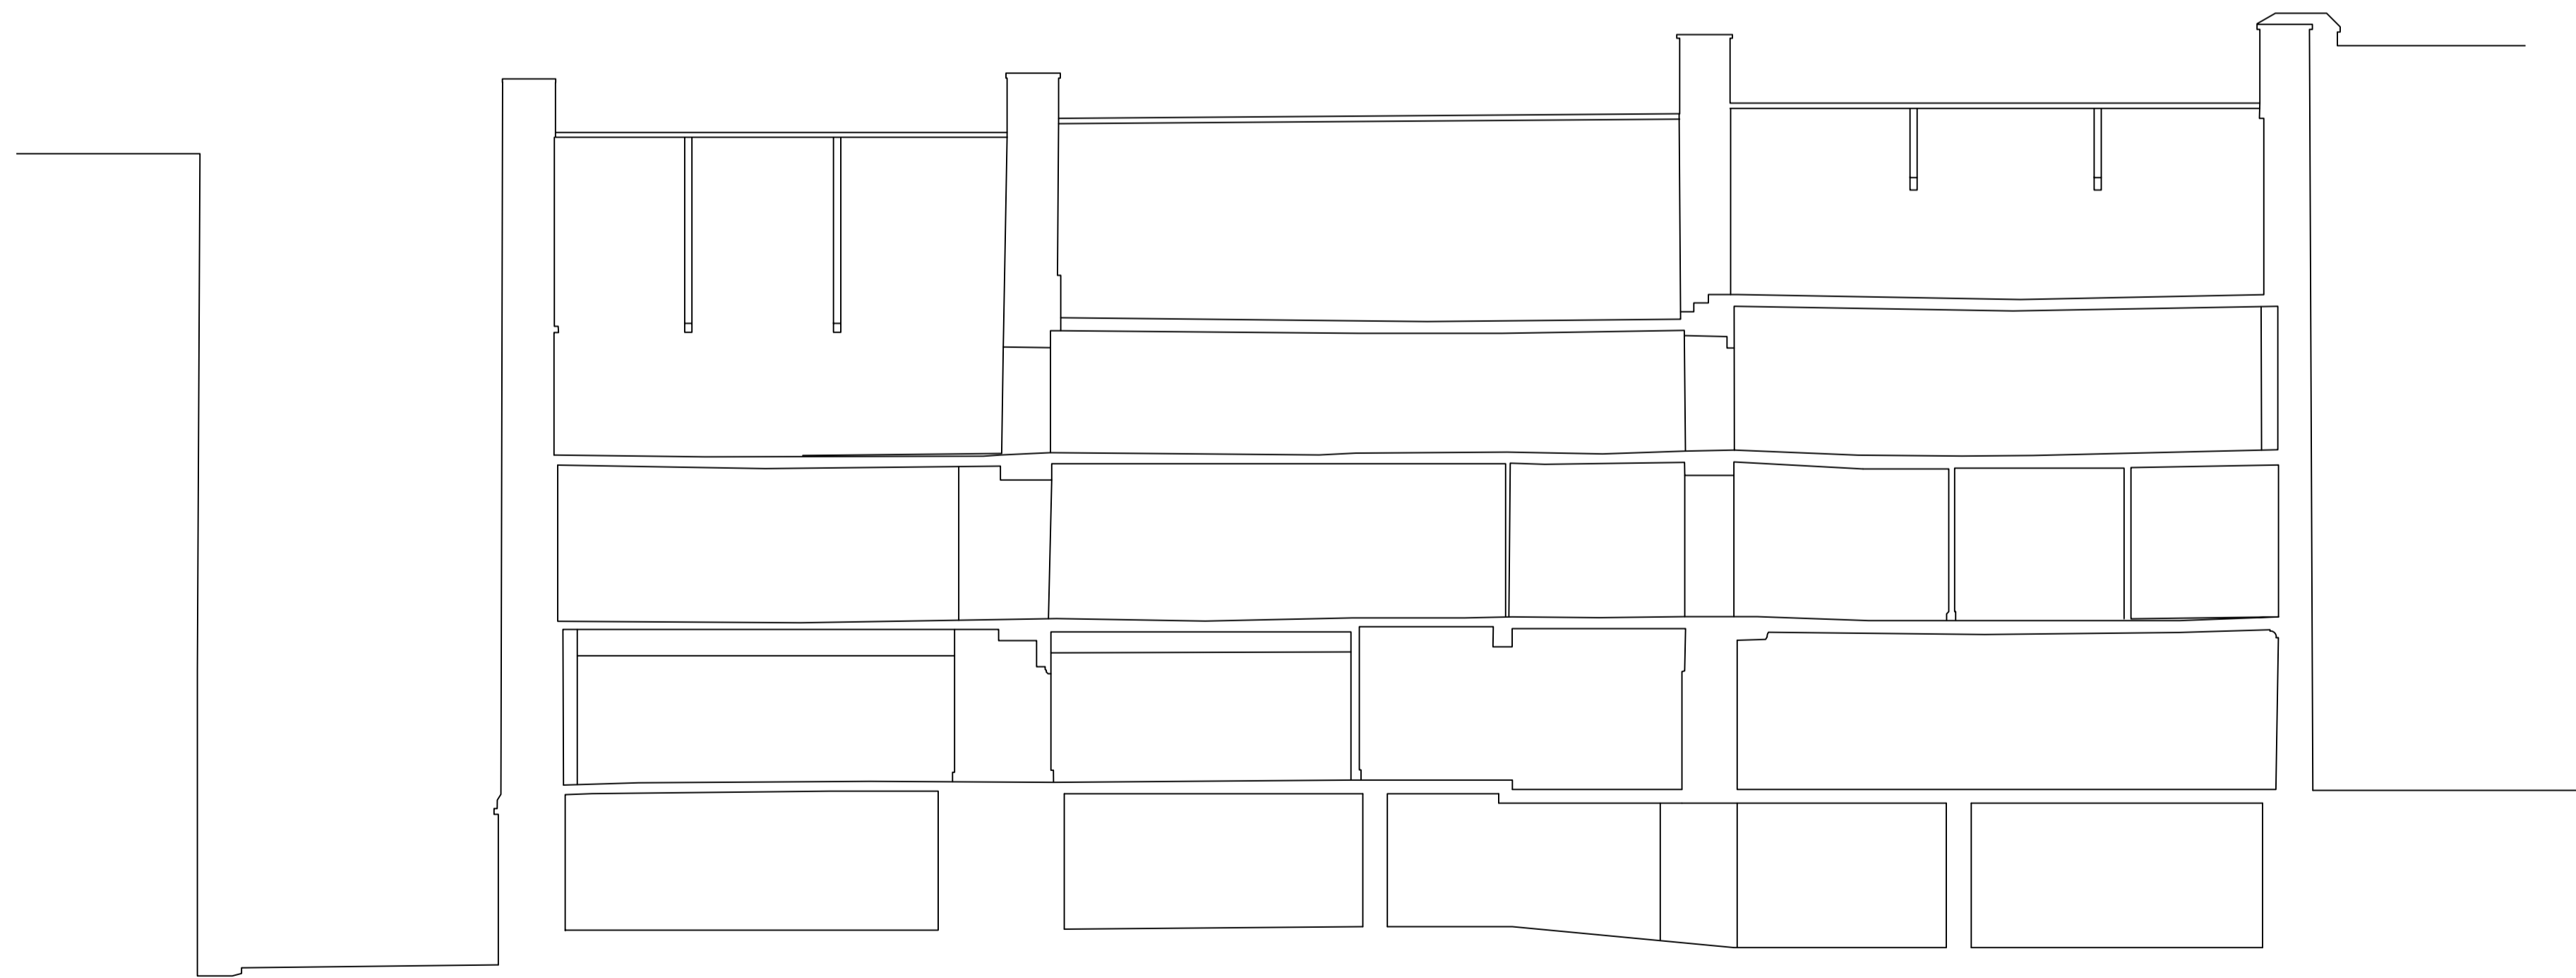

3m Datum

Section

Title:	ELEVATIONS & SECTION ROYAL BELLE VUE HOTEL ABERYSTWYTH		
Client:			
Notes:	1. Grid - tied into OS grid using OSG8 36 2. Datum - tied into OS datum using OSG8 36 3. Survey orientated to grid north		
SCALE: 1:100@A1	DATE: 21/09/22	CHECKED: SR	DWG NO. 22125/08
Survey data and drawings produced by, <b>CURVASURE</b> PROFESSIONAL CONSTRUCTION			
Curvasure Limited a company registered in England and Wales. Company No. 4830127 Registered Office: 1st Floor Office, 73 Rhos Promenade, Rhos on Sea, LL28 4EN t:01492 544320 m:07970 459236 f:01492 544320 e:admin@curvasure.co.uk <a href="http://www.curvasure.co.uk">www.curvasure.co.uk</a>			






3m Datum

North West Elevation



3m Datum

South East Elevation

Title:	ELEVATIONS ROYAL BELLE VUE HOTEL ABERYSTWYTH
Client:	
Notes:	1. Grid - tied into OS grid using OSGB 36 2. Datum - tied into OS datum using OSGB 36 3. Survey orientated to grid north
SCALE: 1:100@A1	DATE: 21/09/22 CHECKED: SR DWG NO. 22125/07
Survey data and drawings produced by,	
	
<small>Curvasure Limited a company registered in England and Wales. Company No. 4830127 Registered Office: 1st Floor Office, 73 Rhos Promenade, Rhos on Sea, LL28 4EN t:01492 544320 m:07970 459236 f:01492 544320 e:admin@curvasure.co.uk www.curvasure.co.uk</small>	



**Legend**

**Symbols**

	Bollard		Utilities Marker Post
	Survey Station		Osbn
	Electricity Pole		Rain Water Gully
	Fire Hydrant		Road Sign
	Gas Tap		Shrubs
	Gate		Slope
	Gully		Stop Tap
	Lamp Post		Stop Valve
	Manhole/Inspection Chamber		Telegraph Pole
	Manhole/Inspection Chamber		Tree (Spread to scale)
	Manhole/Inspection Chamber		Tree Stump

**Abbreviations**

AV	Air Valve
BED	Flower Bed
BH	Bore Hole
BOL	Bollard
BT	British Telecom Inspection Chamber
BS	Telegraph Pole
BS	Bus Stop
CCTV	Closed Circuit Television Furniture
CEB	Central Electricity Box (Above ground)
DK	Drop Kerb
ER	Earth Rod
EP	Electricity Pole
FH	Fire Hydrant
GU	Gully
IC	Inspection Chamber
LP	Lamp Post
LB	Letter Box
MP	Utilities Marker Post
MH	Manhole
P	Post
RS	Road Sign
RE	Road Sign
RWG	Rain Water Gully
SOP	Settling Out Point
ST	Stop Tap
SV	Stop Valve
TCB	Telephone Call Box
TL	Traffic Light
WM	Water Meter

**Boundary Abbreviations**

B/W	Barbed Wire Fence
C/B	Close Boarded Fence
Cr/Br	Crash Barrier
C/L	Chain Link Fence
C/P	Chestnut Paving
C/I	Corrugated Iron Fence
I/R	Iron Rolling
L/L	Larchlap Fence Panel
P/W	Post & Wire Fence
P/C	Post & Chain
RTW	Retaining Wall
S/PAL	Steel Palisade Fence
S/P	Stock Proof Fence
W/M	Wire Mesh Fence

**Title:** TOPOGRAPHIC SURVEY  
ROYAL BELLE VUE HOTEL  
ABERYSTWYTH

**Client:**

**Notes:**  
1. Grid - tied into OS grid using OSGB 36  
2. Datum - tied into OS datum using OSGB 36  
3. Survey orientated to grid north

SCALE: 1:125@A1    DATE: 19/09/22    CHECKED: SR    DWG NO. 22125/01

Survey data and drawings produced by,

**CURVASURE**  
PROFESSIONAL CONSTRUCTION

Curvature Limited a company registered in England and Wales. Company No. 4830127  
Registered Office: 1st Floor Office, 73 Rhos Promenade, Rhos on Sea, LL28 4EN  
t:01492 544320    m:07970 459236    f:01492 544320    e:admin@curvature.co.uk  
[www.curvature.co.uk](http://www.curvature.co.uk)