




**EDRYCHIAD BLAEN**  
*front elevation*

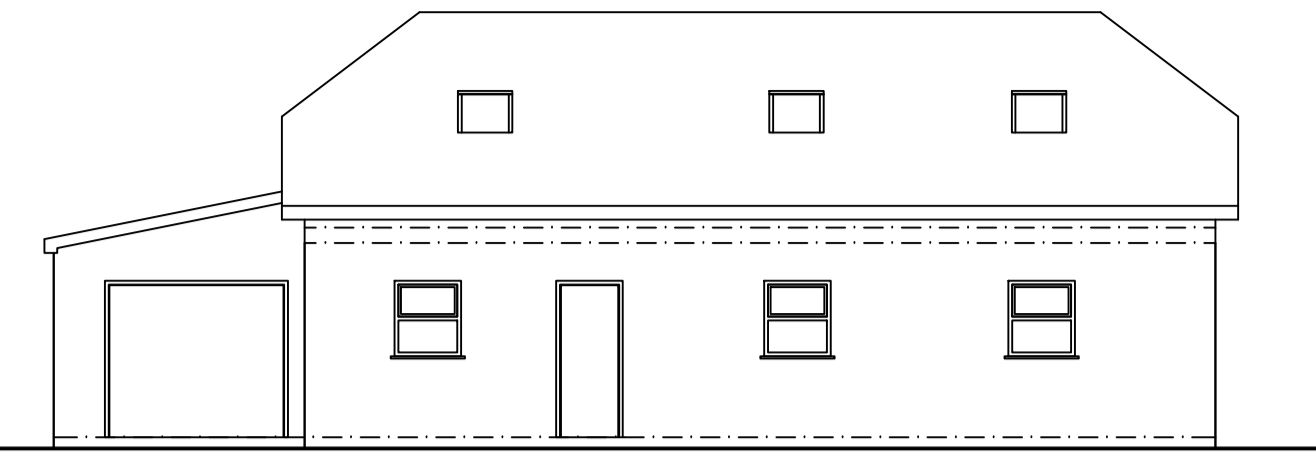


**EDRYCHIAD OCHR**  
*side elevation*

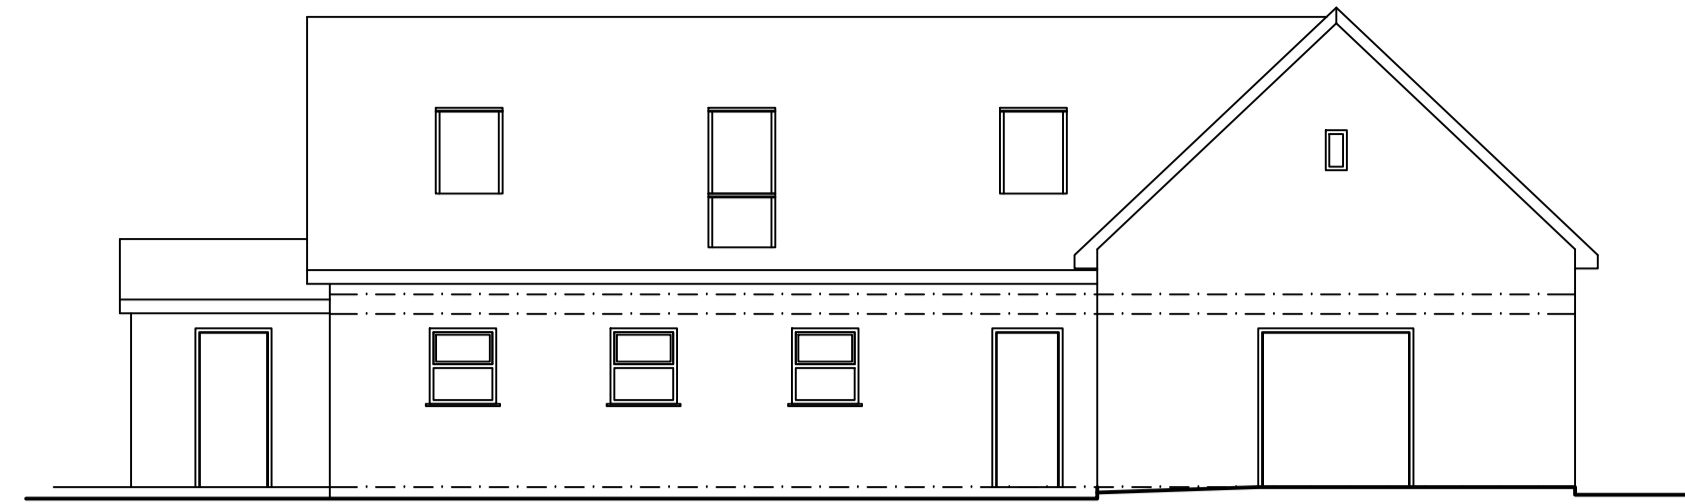


**EDRYCHIAD BLAEN**  
*front elevation*

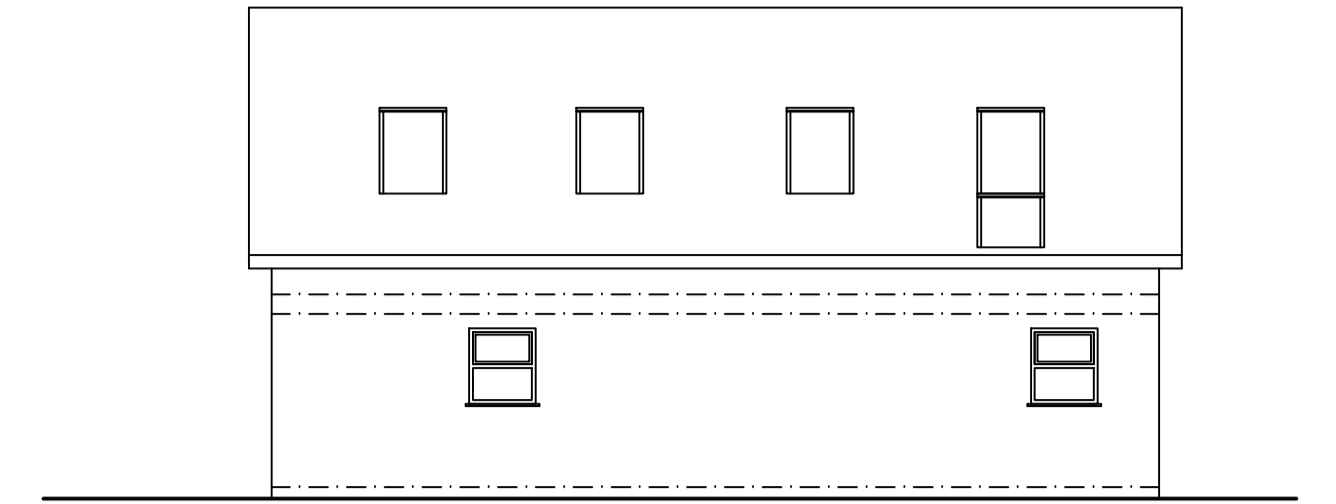


**EDRYCHIAD OCHR**  
*side elevation*

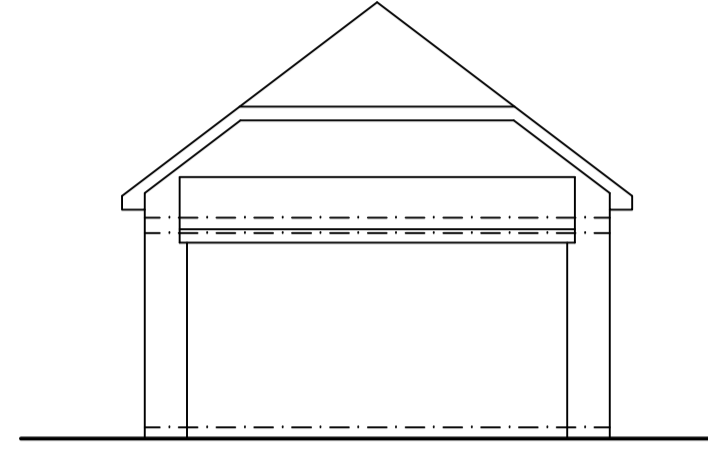


**EDRYCHIAD CEFN**  
*rear elevation*

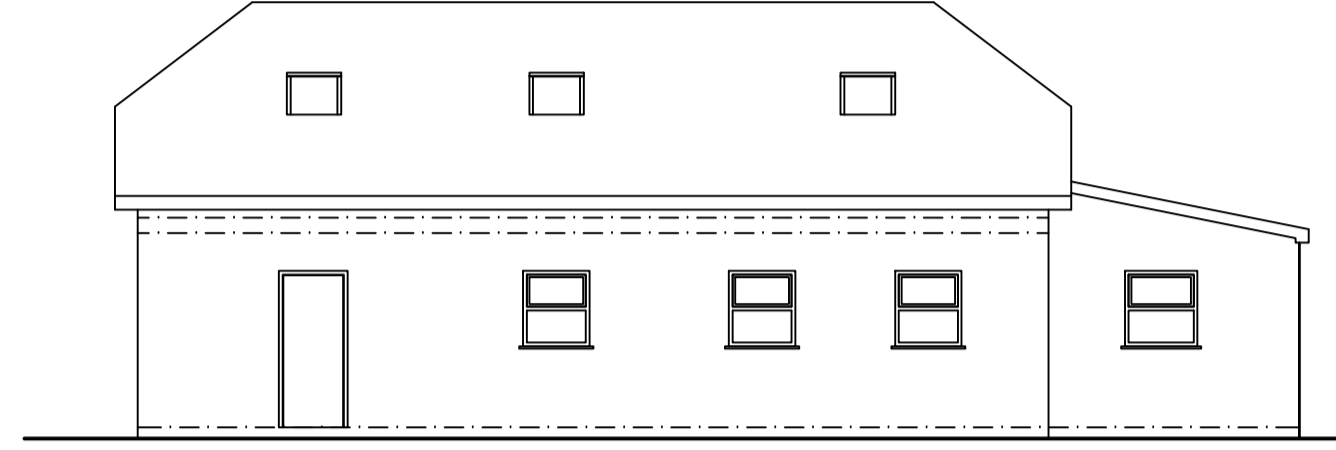


**EDRYCHIAD OCHR**  
*side elevation*

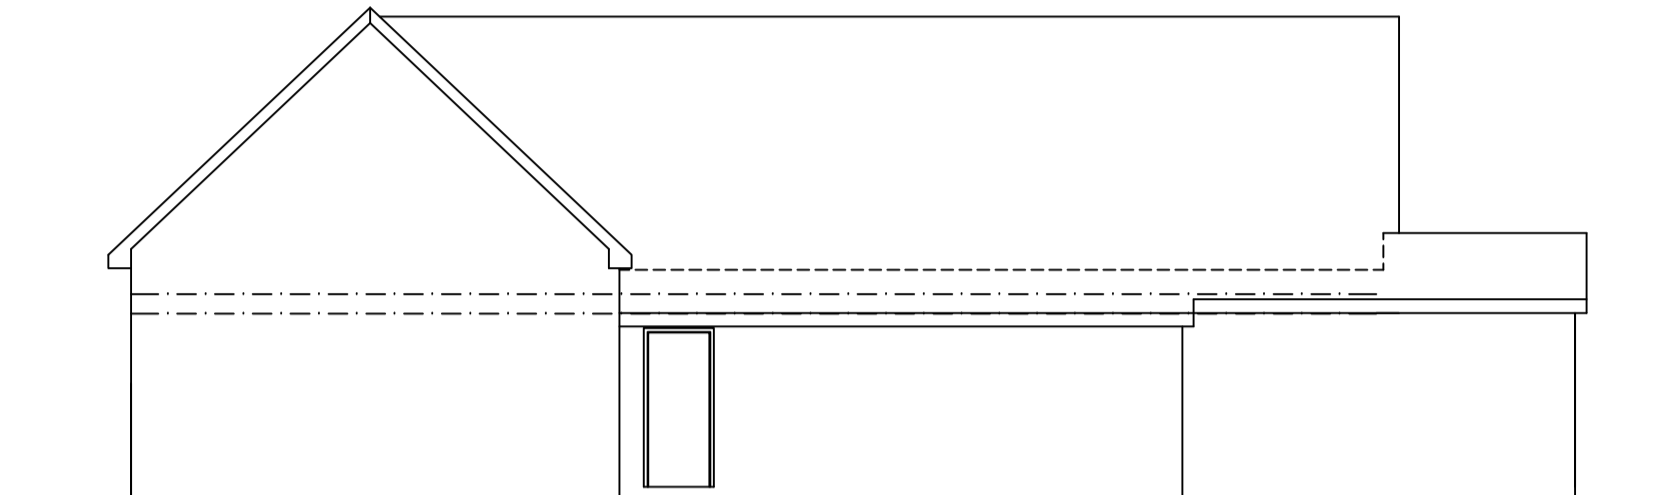


**EDRYCHIAD CEFN**  
*rear elevation*

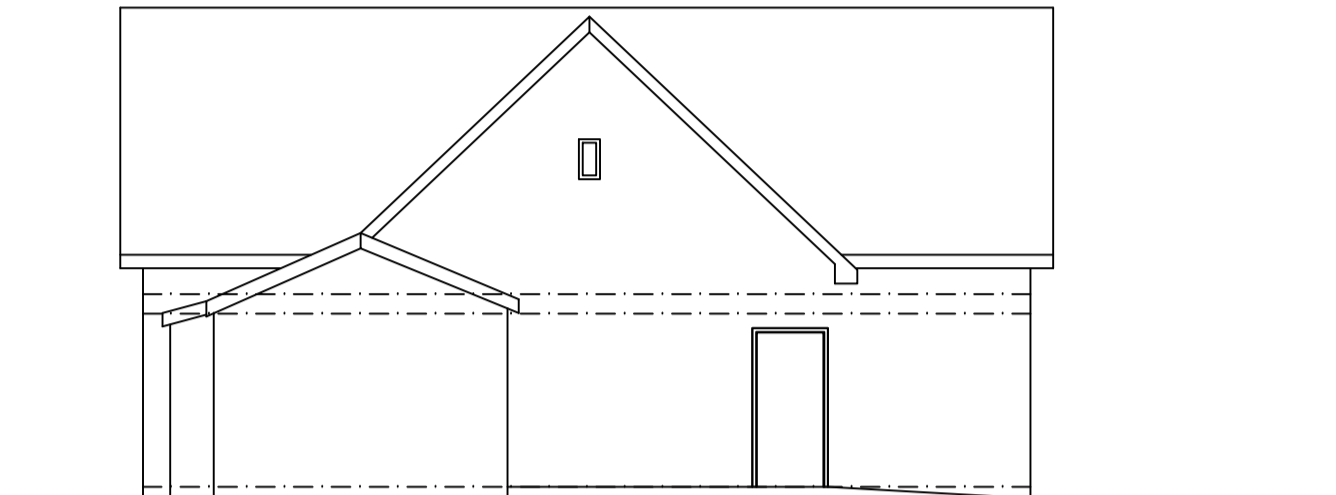


**EDRYCHIAD OCHR**  
*side elevation*

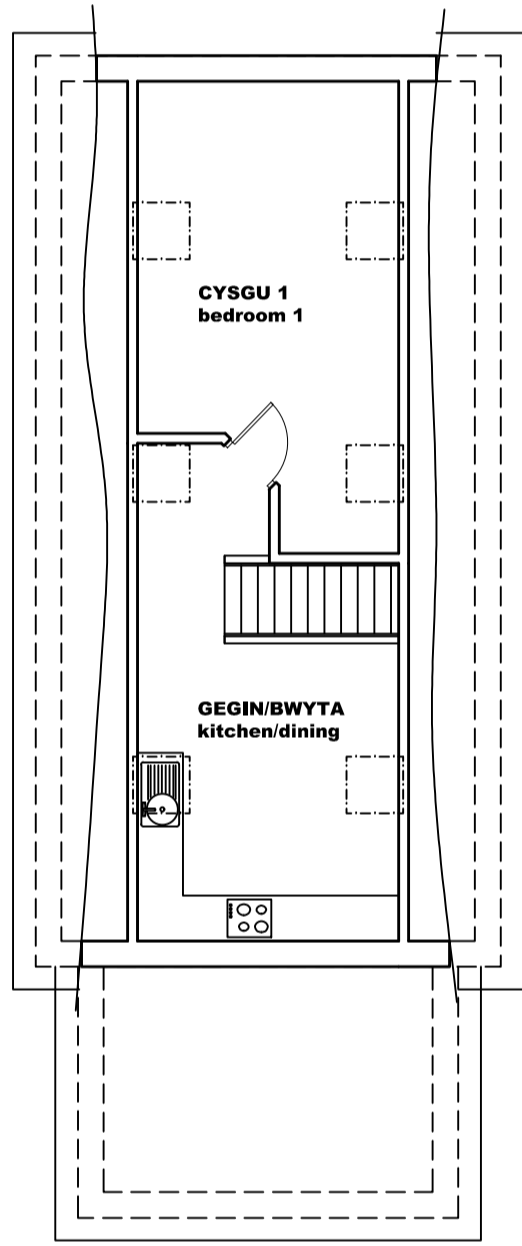


**LLAWR CYNTAF**  
*first floor*

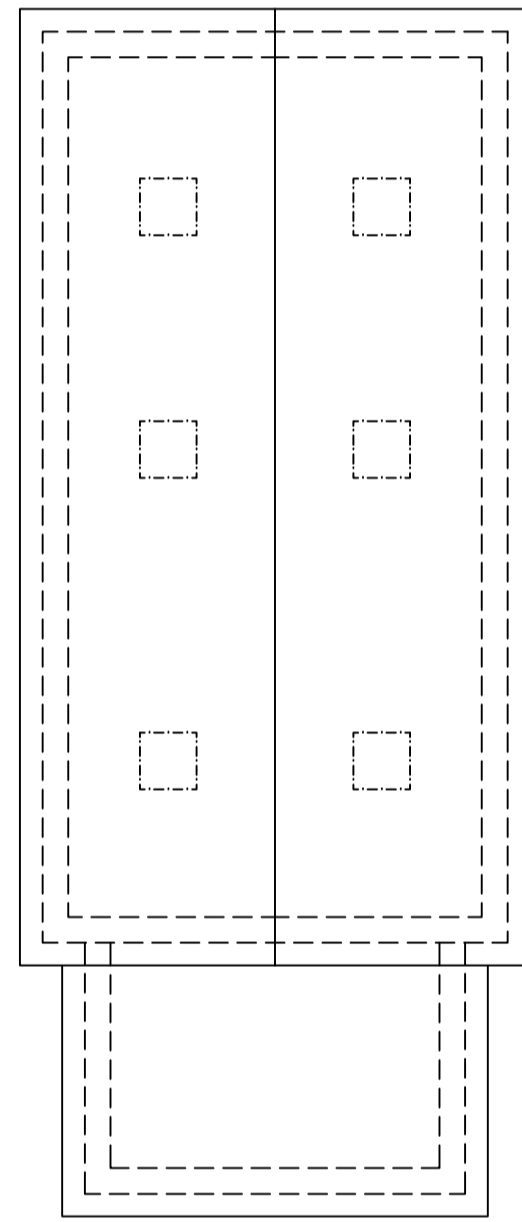


**CYNLLUN Y TO**  
*roof plan*

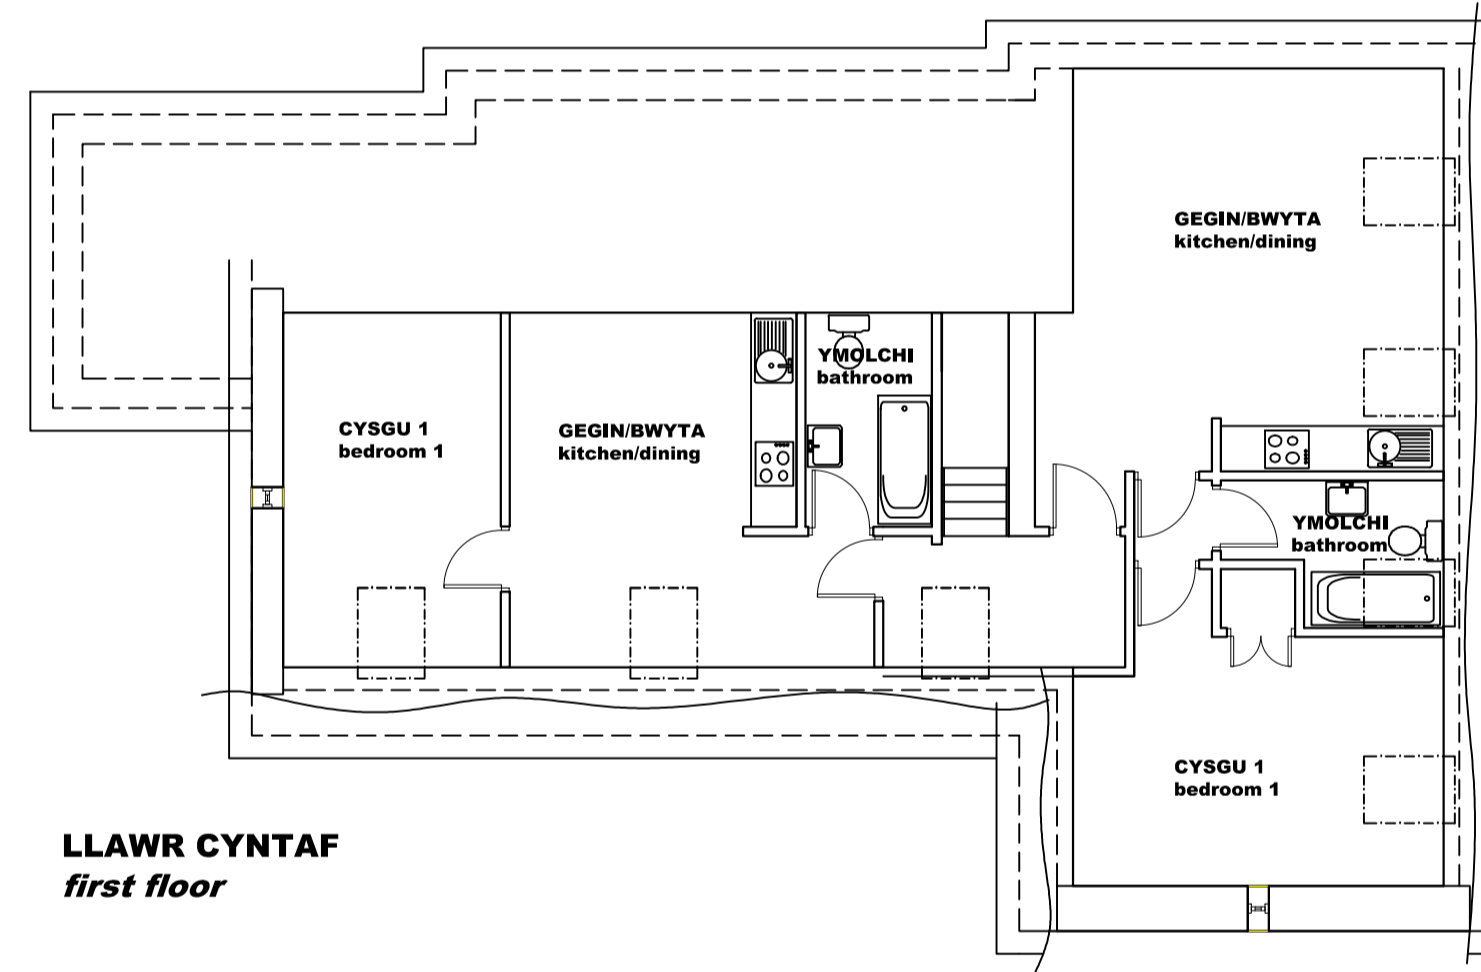

**LLAWR CYNTAF**  
*first floor*

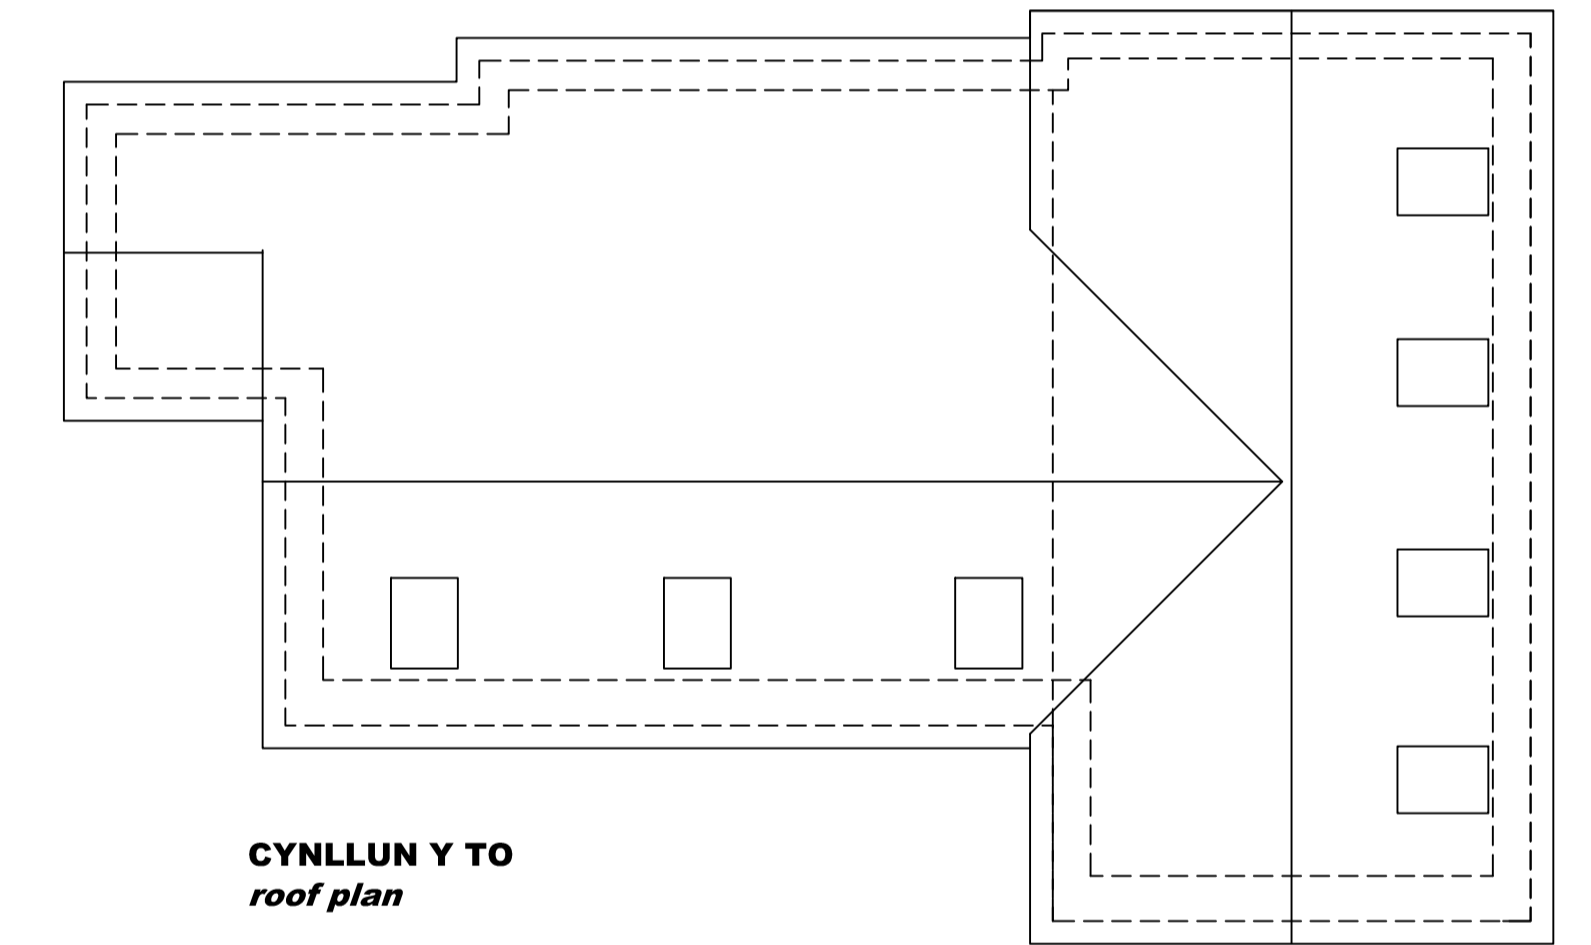


**CYNLLUN Y TO**  
*roof plan*

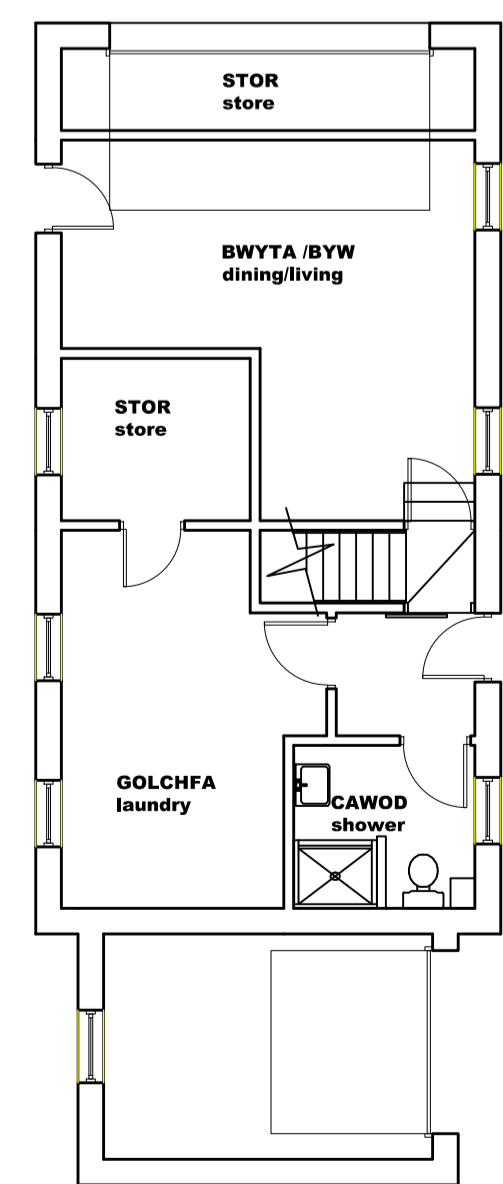


**LLAWR GWAELOD**  
*ground floor 1.100*

**MODURDY AC UNED 11**  
*garage and unit 11*

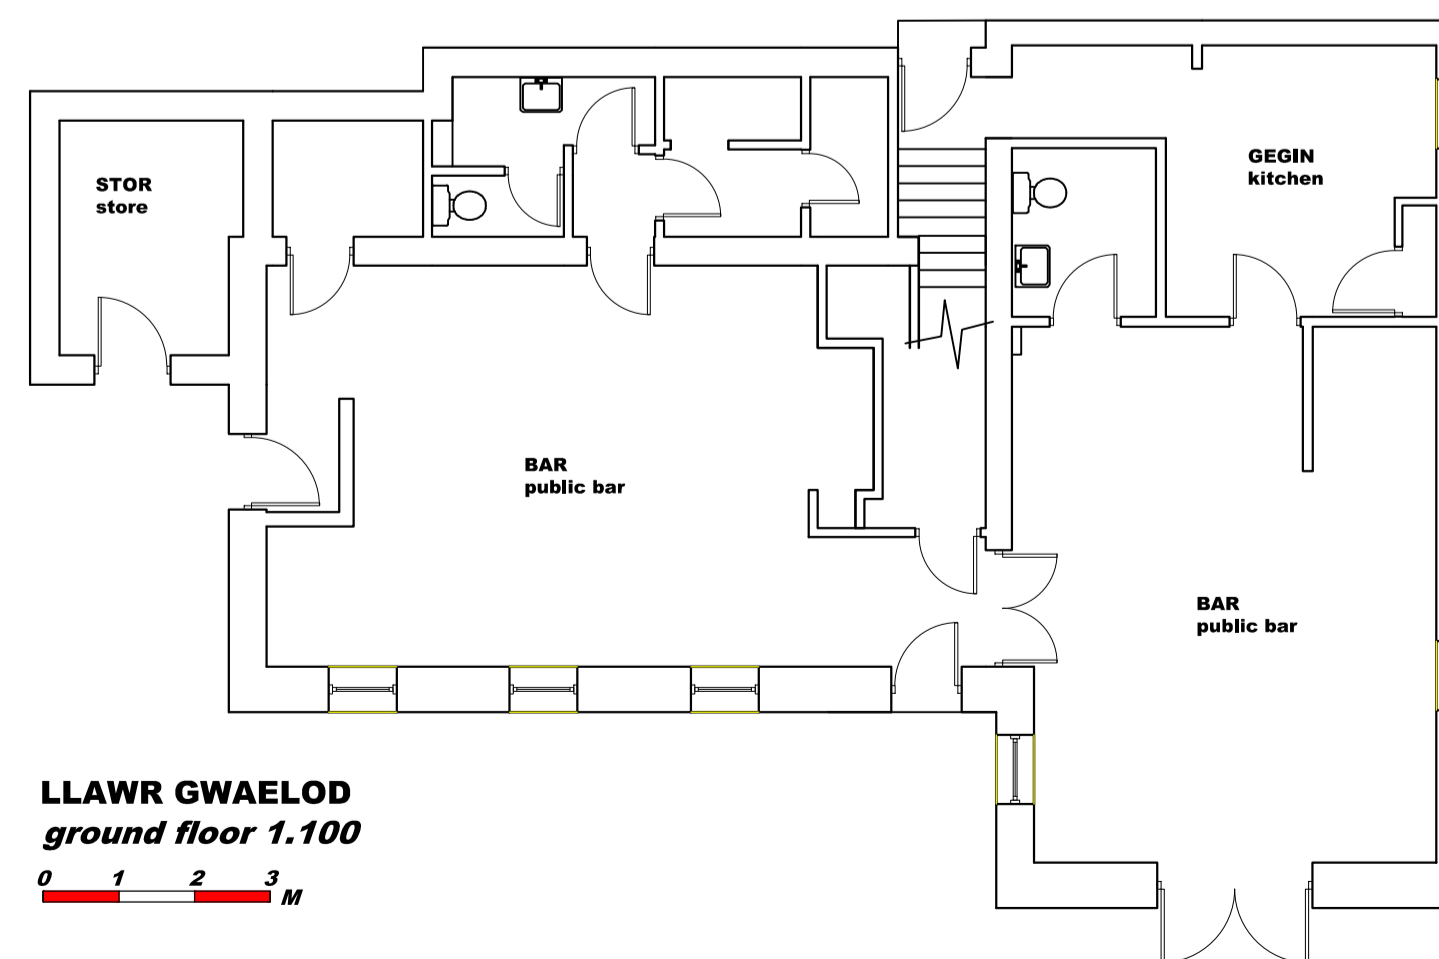


**LLAWR GWAELOD**  
*ground floor 1.100*

 

**ADEILAD MASNACHOL AC UNEDAU 12 & 13**  
*communal building and residential units 12 & 13*

AMENDMENT A  
survey updated:  
17.06.2024

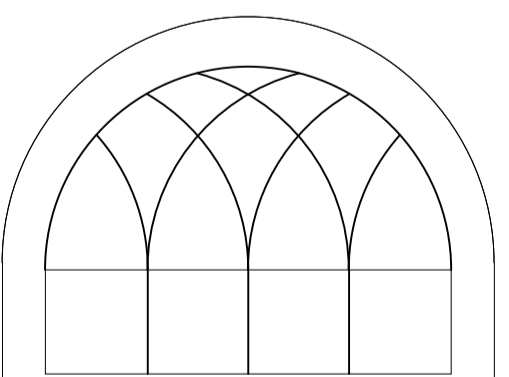

**BYRON JENKINS** MCIAT,  
YNYMORDDI PRYSGERDDOL & BRIDGLATHY PROSPECTAID,  
ARCHITECTURAL CONSULTANCY AND PROJECT MANAGEMENT,  
CAPEL APAN, LLANAFAN, ABERYSTWYTH,  
CEREDIGION SY23 4AT  
byronwynjenkins@gmail.com  
01974 261145  
07974 099884

PROJECT: Parc Teifi,  
Pontrhydfendigaid,  
Ystrad Meurig,  
Ceredigion,  
SY25 5BH  
DRAWING: CYNLLUN MESUR  
survey drawing  
CYNLLUNIAU  
garage and communal  
building survey  
SCALE: 1:100 @ A1  
DATE: 17.06.2024  
DRAWN BY: byron  
CHECKED BY: [blank]  
PROJECT NO: 627/03  
DRAWING NO: A