




EDRYCHIAD BLAEN
front elevation

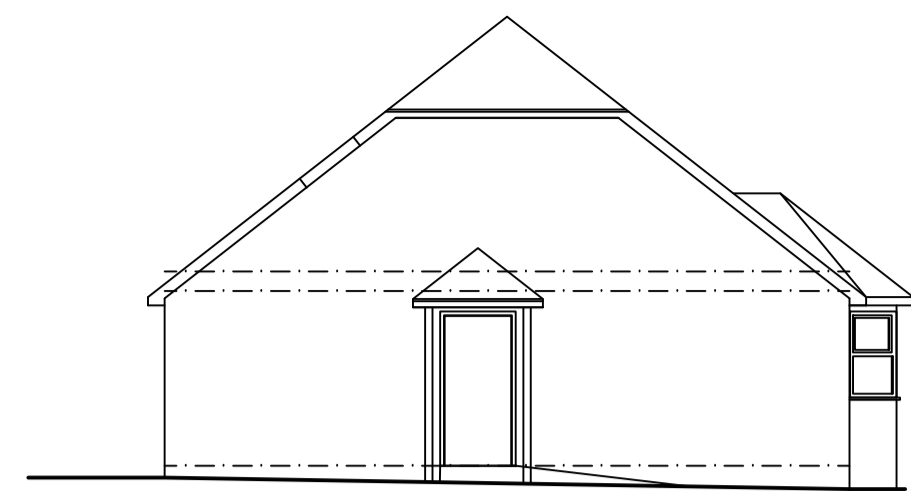


EDRYCHIAD OCHR
side elevation

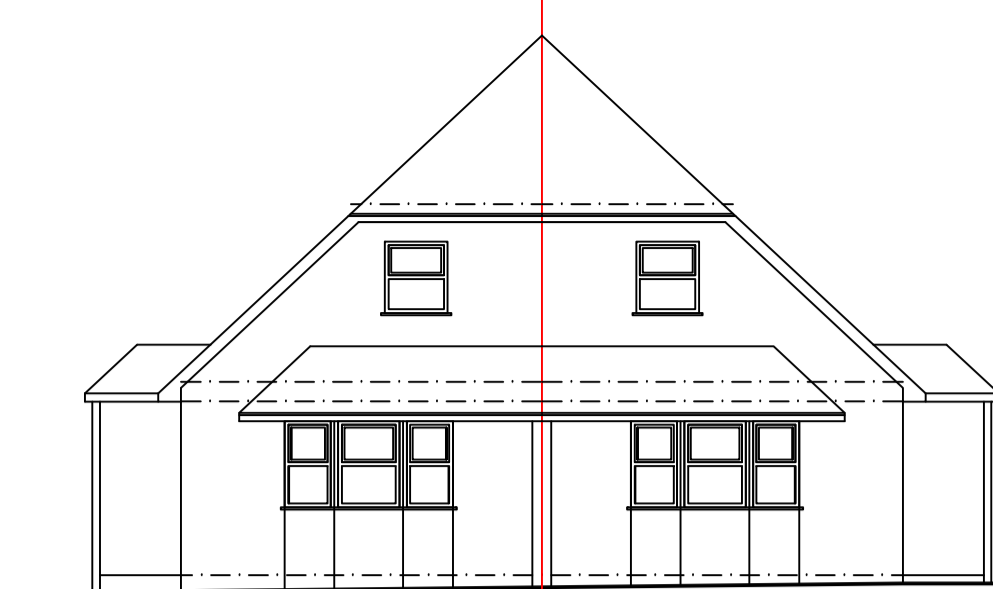


EDRYCHIAD BLAEN
front elevation

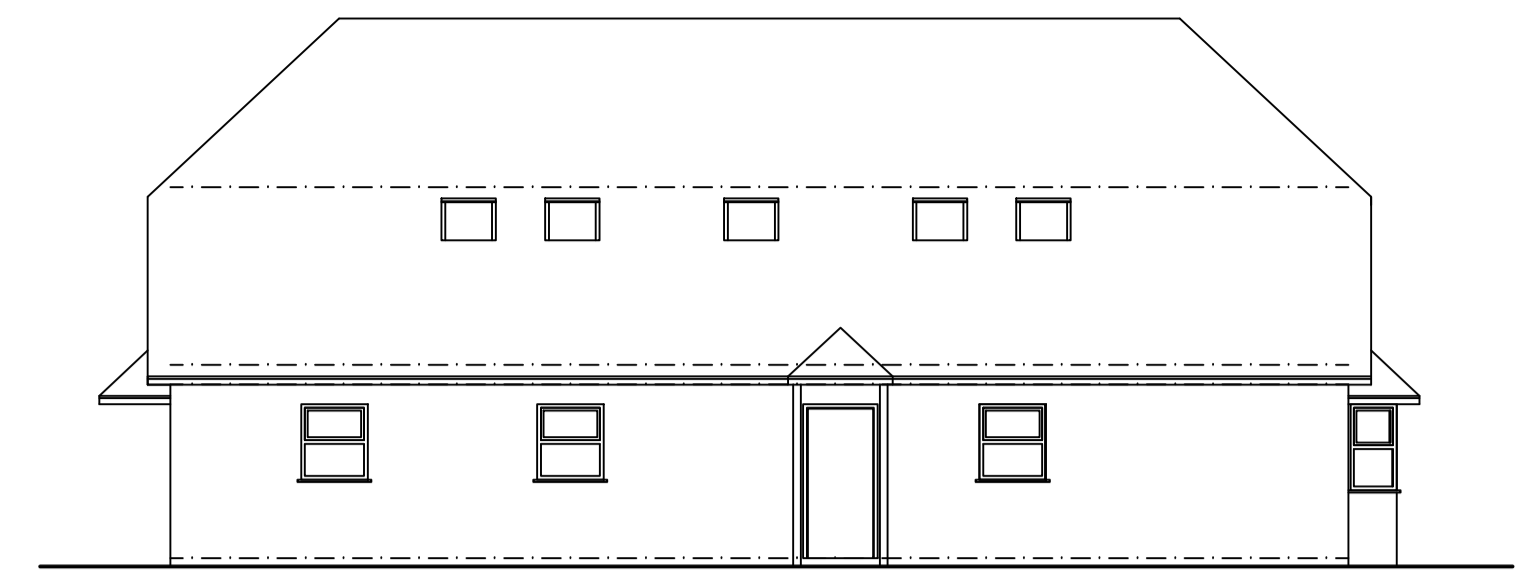


EDRYCHIAD OCHR
side elevation

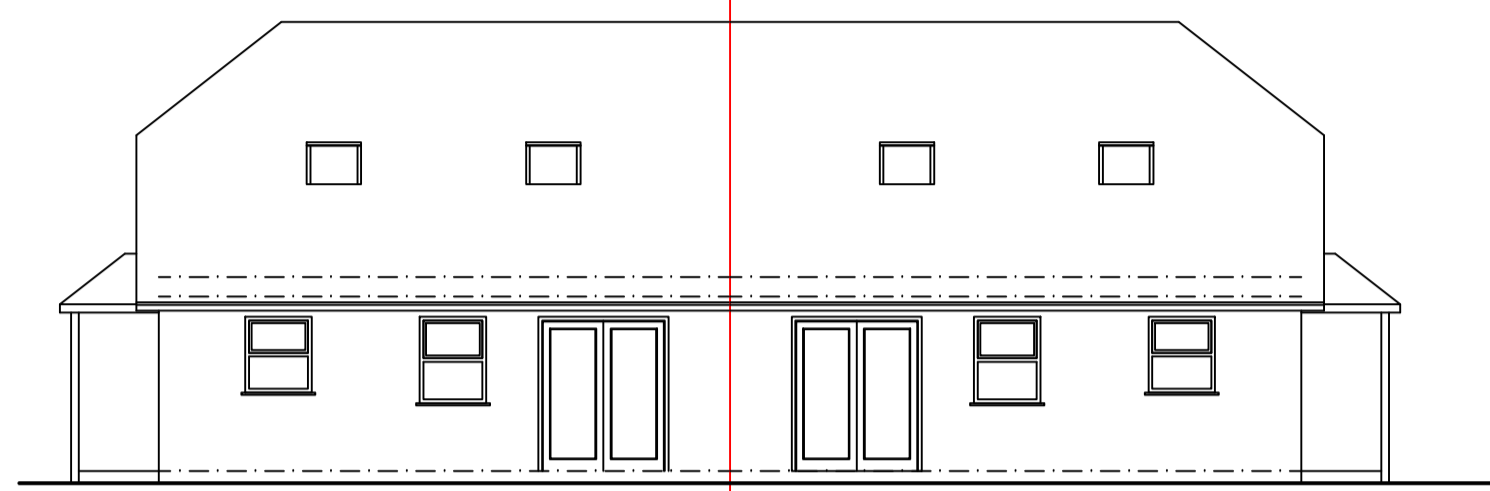


EDRYCHIAD CEFN
rear elevation

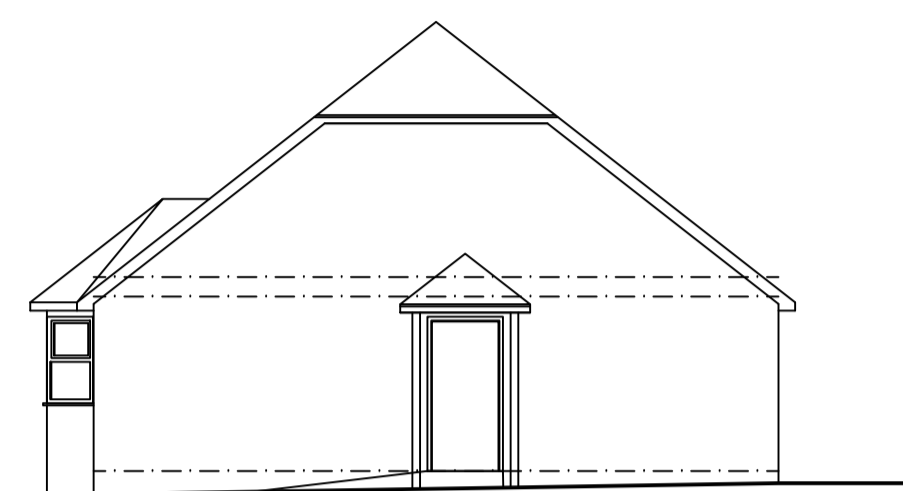


EDRYCHIAD OCHR
side elevation

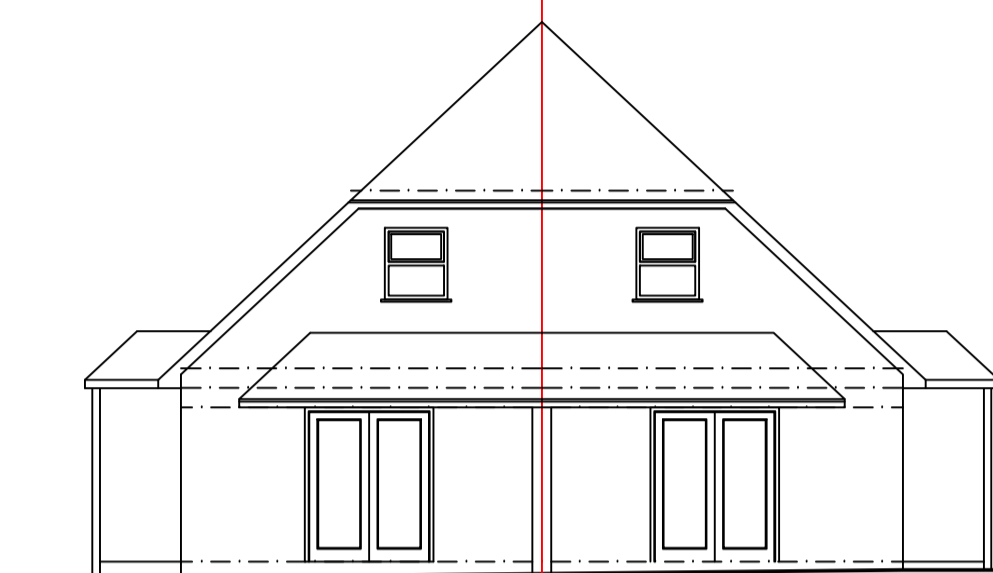


EDRYCHIAD CEFN
rear elevation

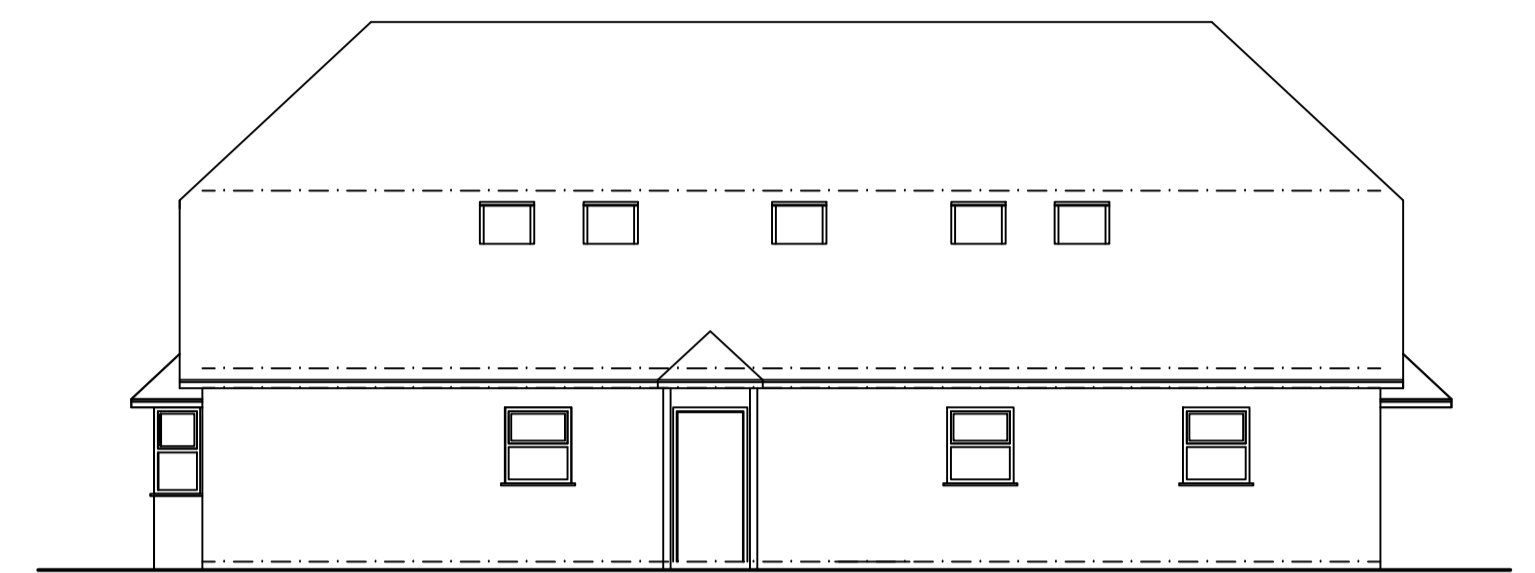


EDRYCHIAD OCHR
side elevation

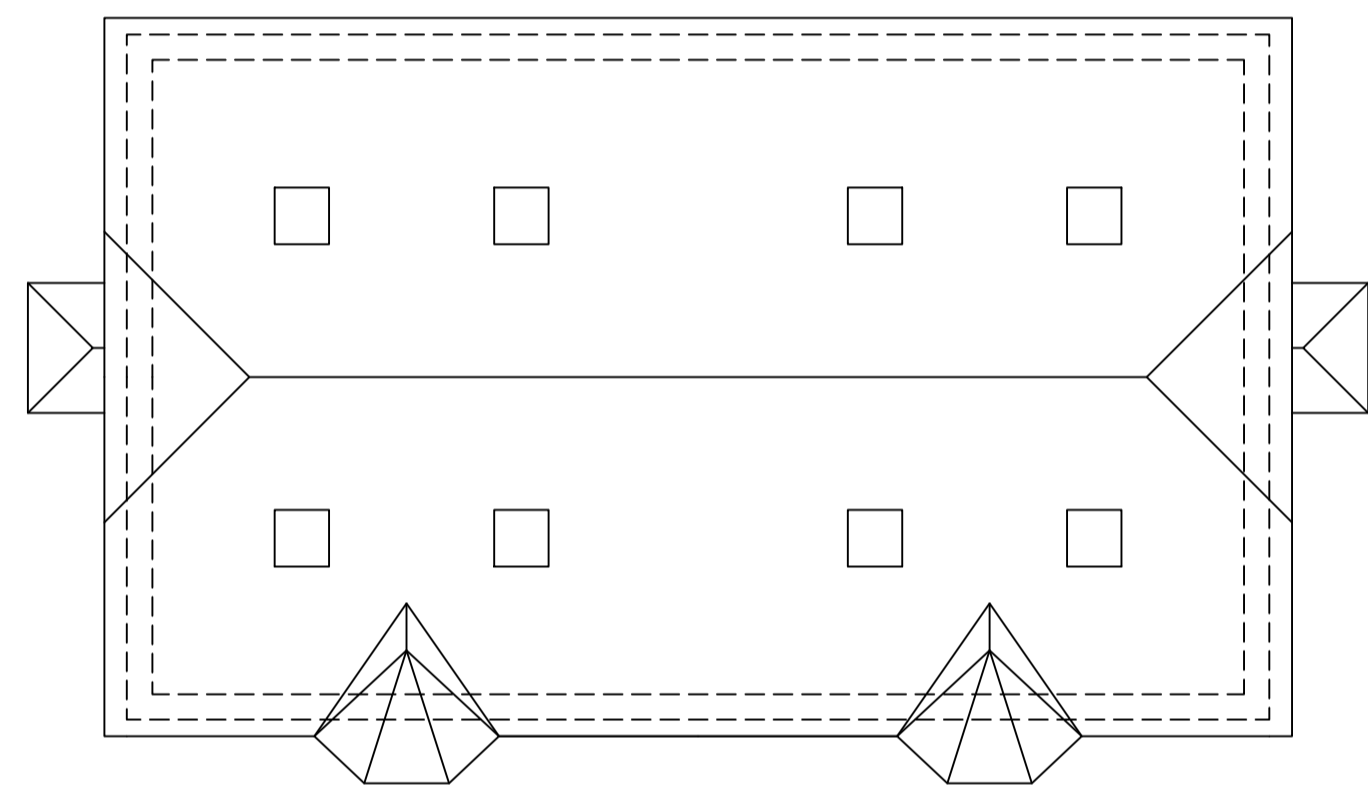


CYNLLUN Y TO
roof plan

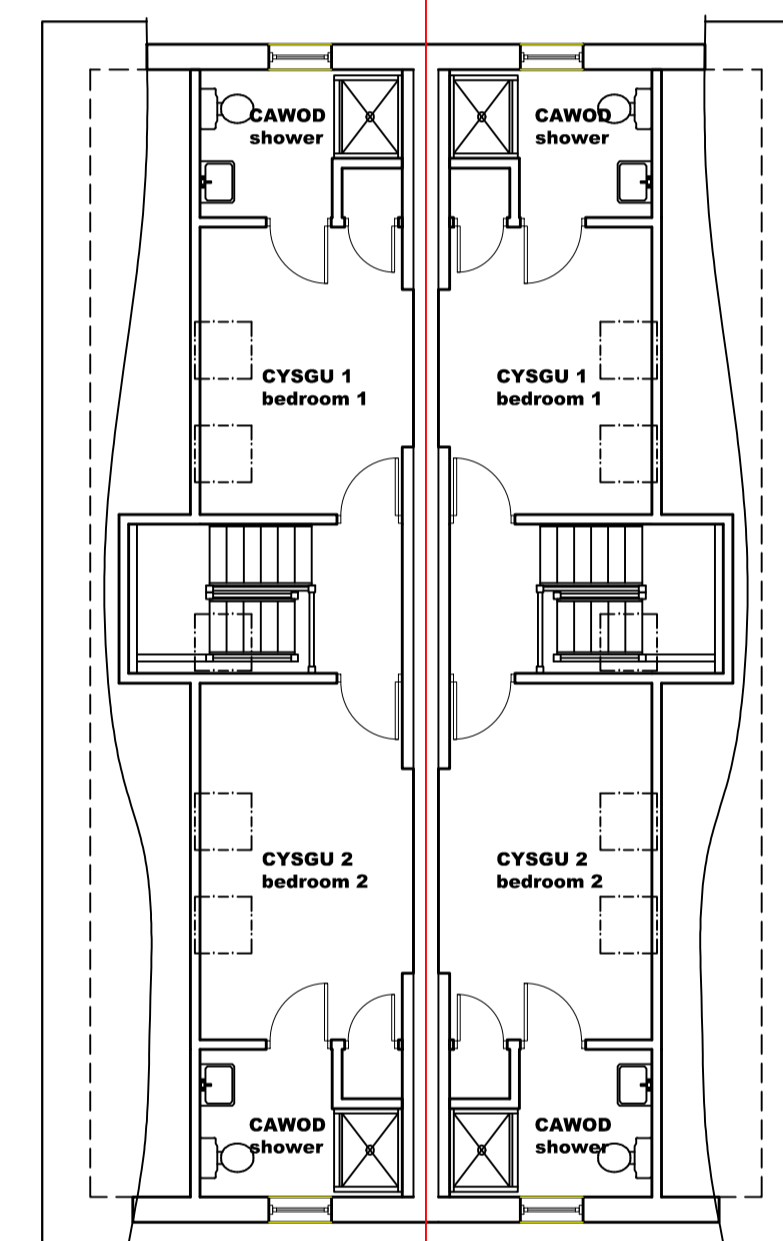


LLAWR CYNTAF
first floor

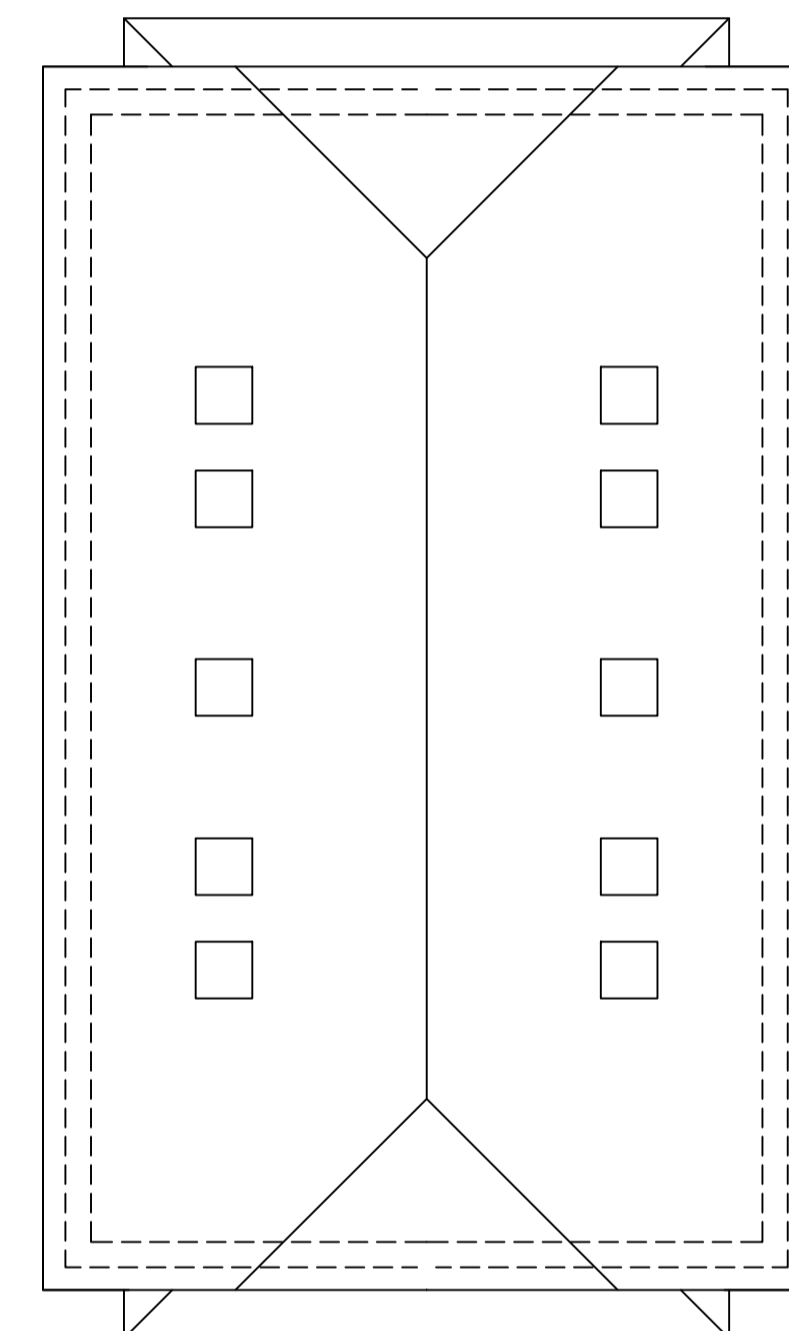


CYNLLUN Y TO
roof plan

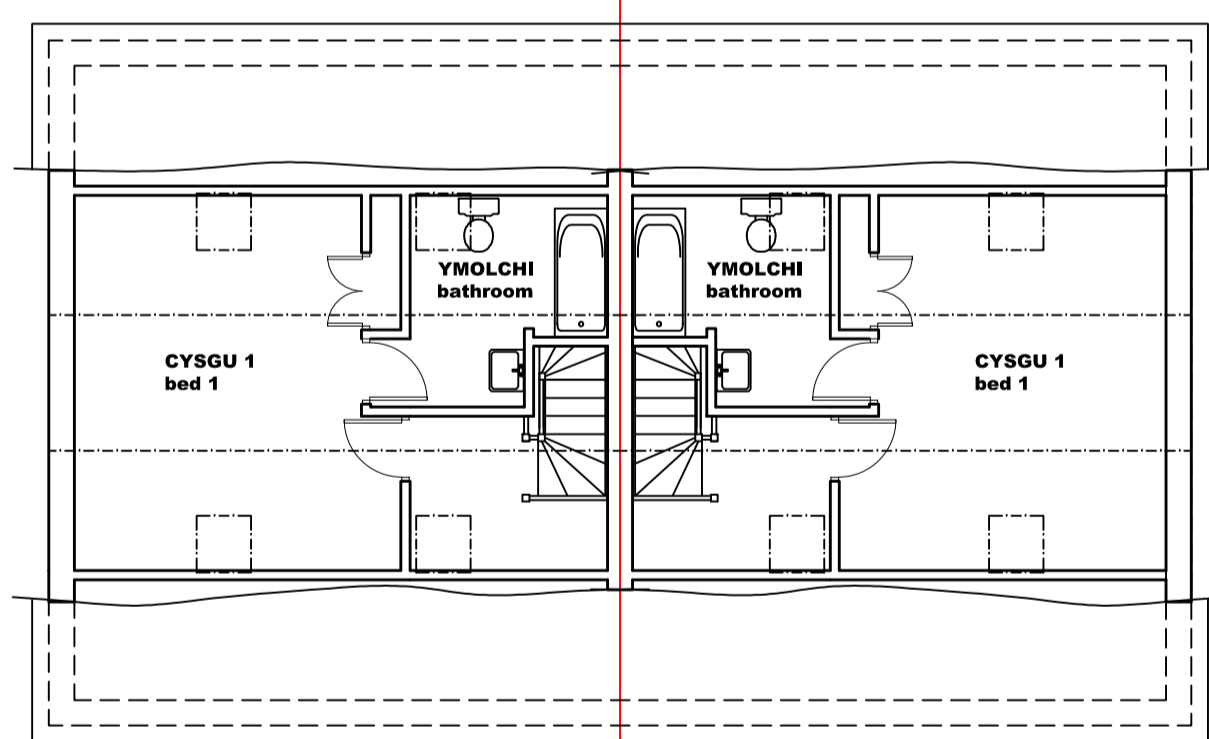

LLAWR CYNTAF
first floor

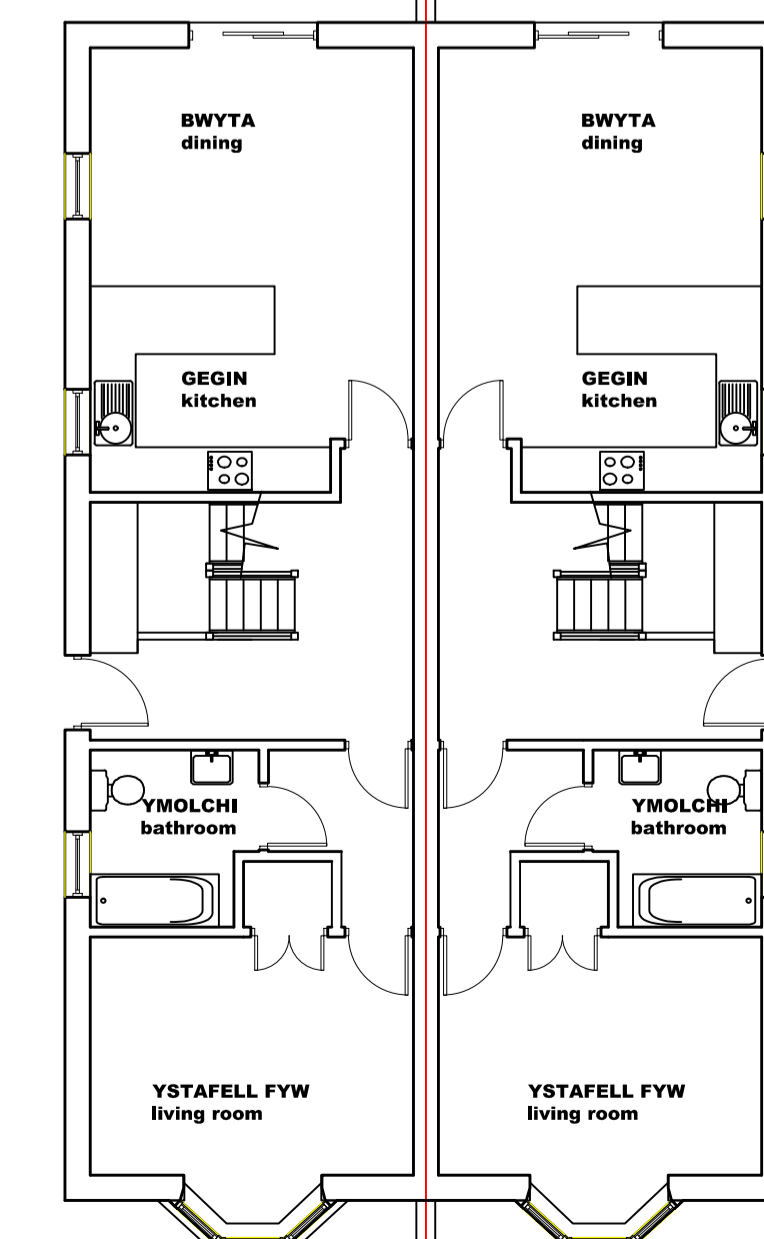

LLAWR GWAELOD
ground floor 1.100

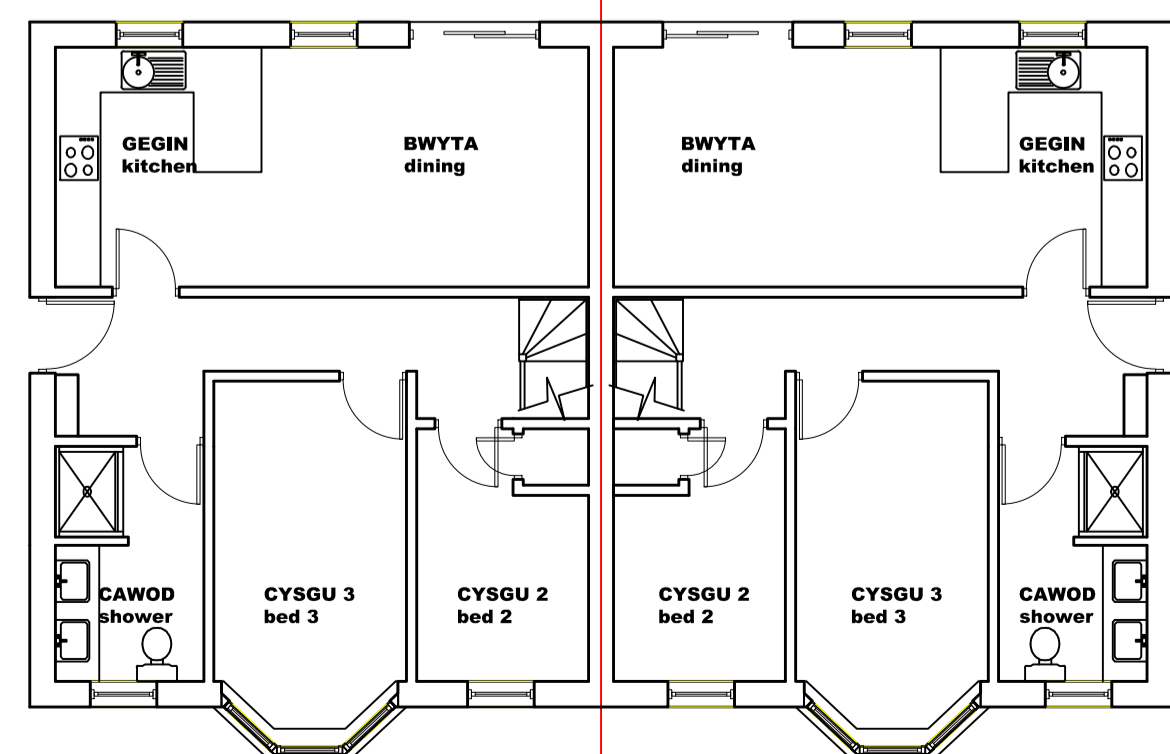


LLAWR GWAELOD
ground floor 1.100

TAI RHIFAU 1, 2, 5 & 6
houses 1, 2, 5 & 6

TAI RHIFAU 3, 4, 7, 8, 9 & 10
houses 3, 4, 7, 8, 9 & 10

AMENDMENT B
survey updated
18.06.2024

AMENDMENT A
survey updated
17.06.2024

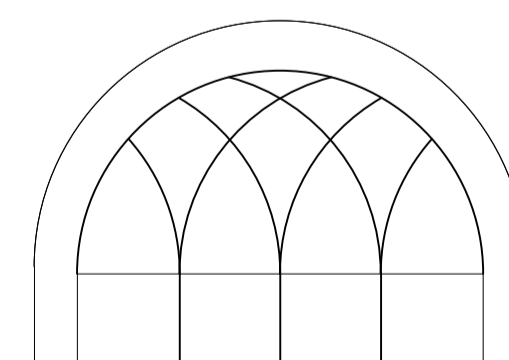

BYRON JENKINS MCIAT,
YMYNODDI PROSARDDOL & MIDOLLETH PROSARDDOL,
ARCHITECTURAL CONSULTANCY AND PROJECT MANAGEMENT,
CAPEL AP IAN, LLANAFAN, LLANAFAN, ABERYSTWYTH,
CEREDIGION SY23 4AT
byronwynjenkins@gmail.com
01974 261145
07974 099884

Parc Teifi,
Pontrhydfendigaid,
Ystrad Meurig,
Ceredigion,
SY25 6BH

CYNLLUN MESUR
survey drawing
CYNLLUN
Plans and elevations
dwellings 1 to 10

Scale 1:100 @ A1
© Chwefror 2024
627/02
B
B. byron