



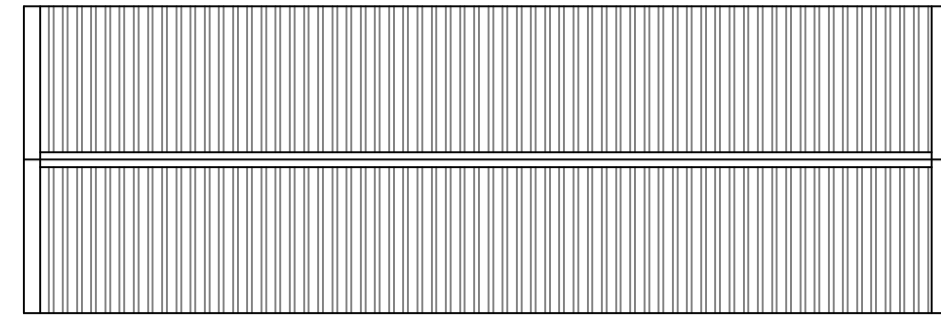


ROOF PLAN 1:100 (LODGE)




ROOF PLAN 1:100 (STATIC CARAVAN)

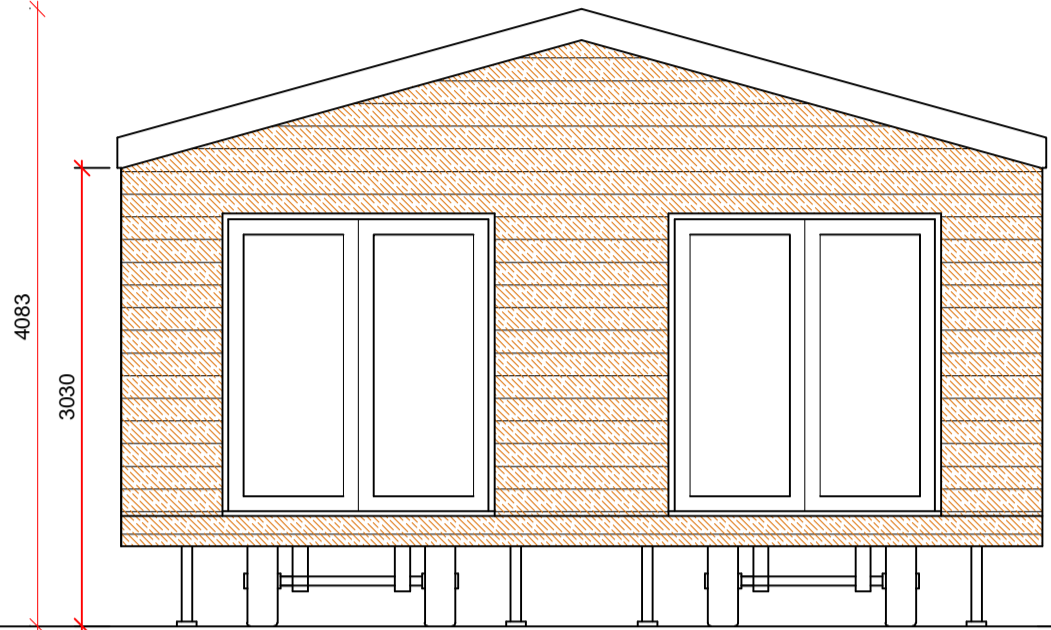


FRONT ELEVATION 1:50

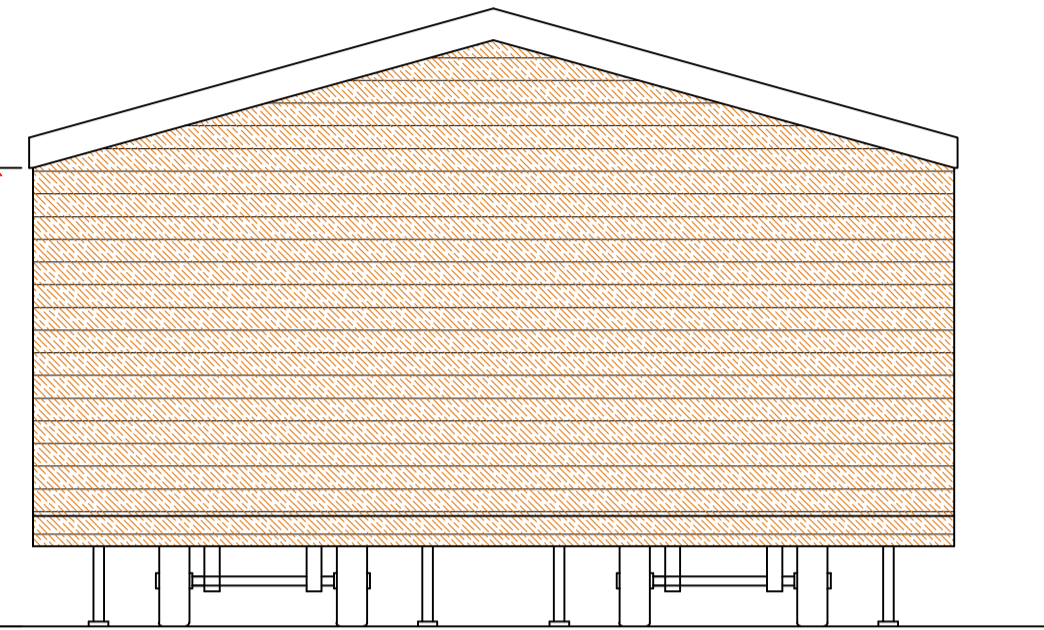


REAR ELEVATION 1:50

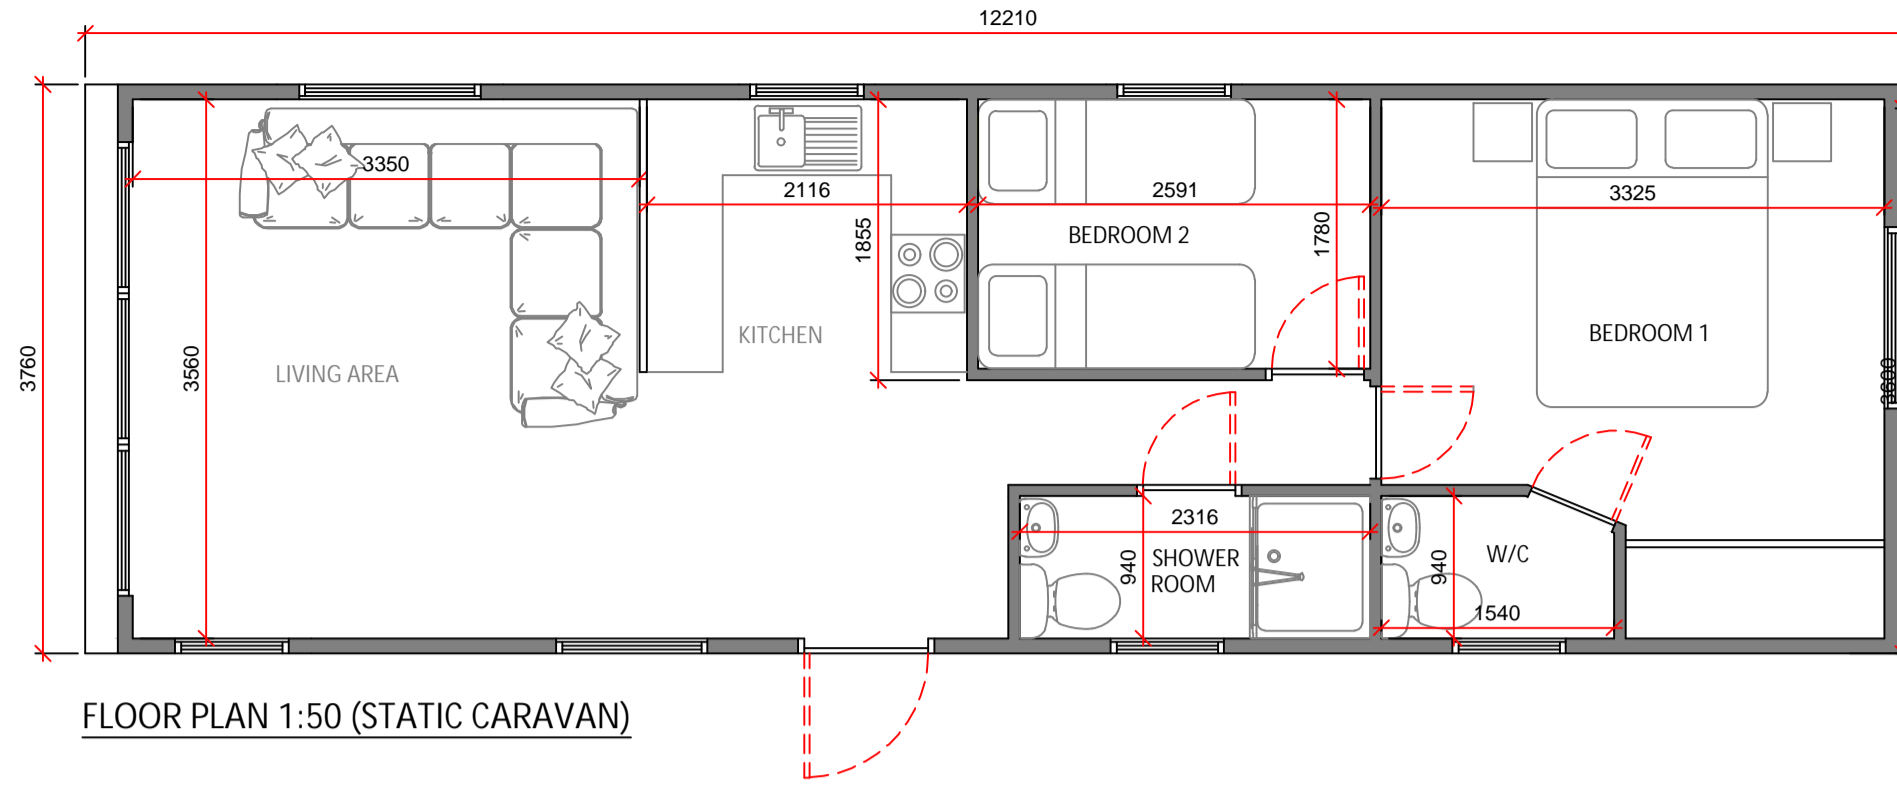


FLOOR PLAN 1:50 (STATIC CARAVAN)

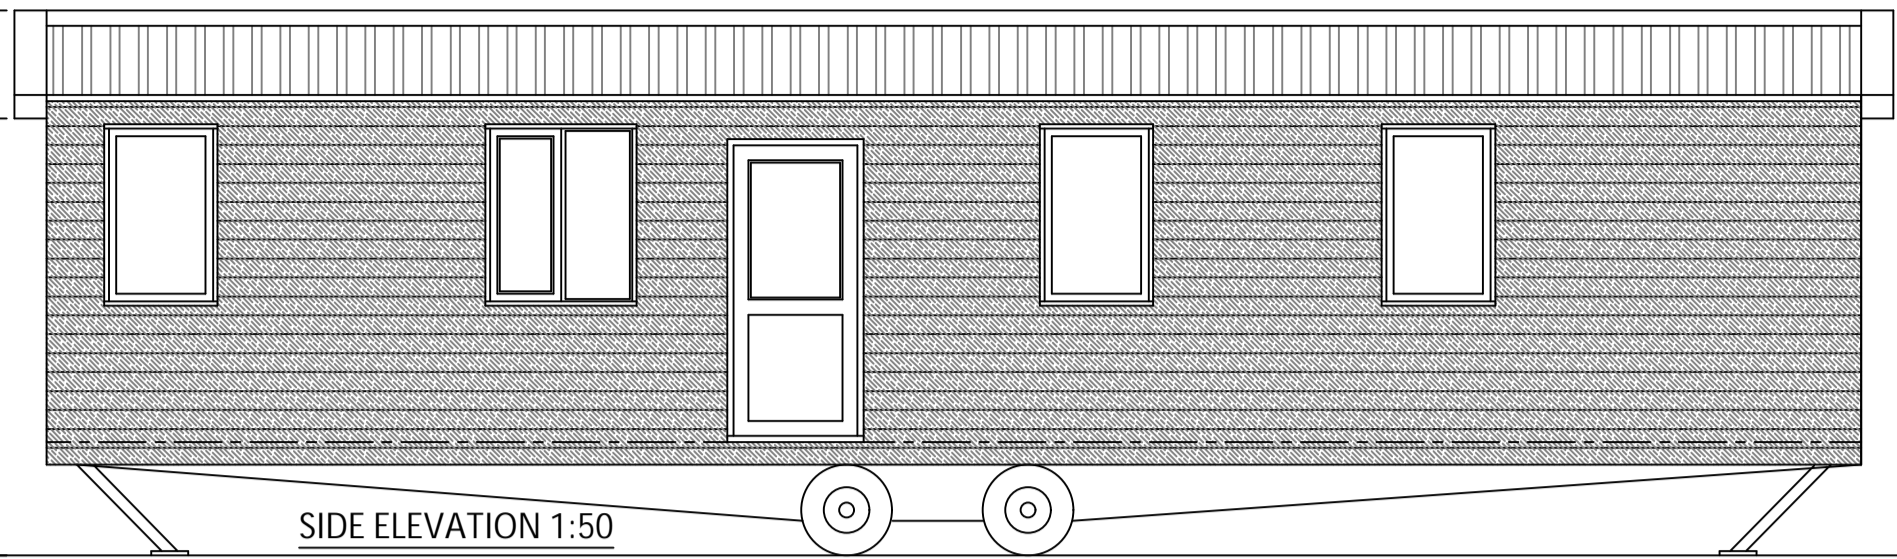


SIDE ELEVATION 1:50

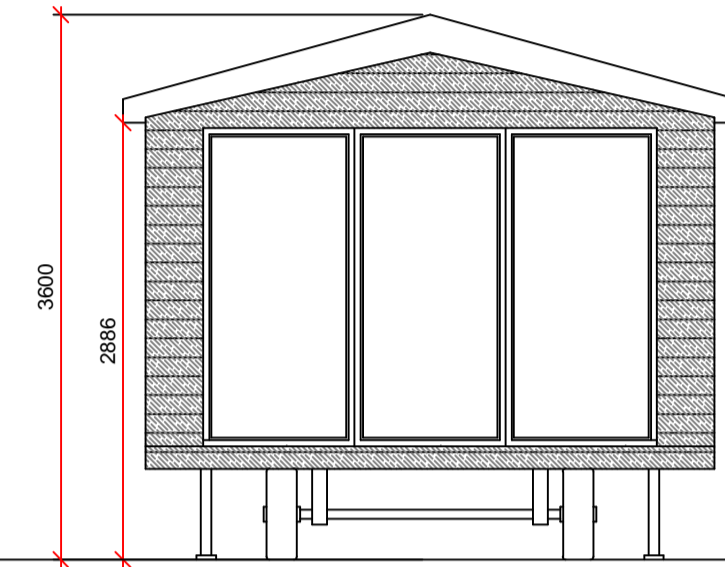


FRONT ELEVATION 1:50

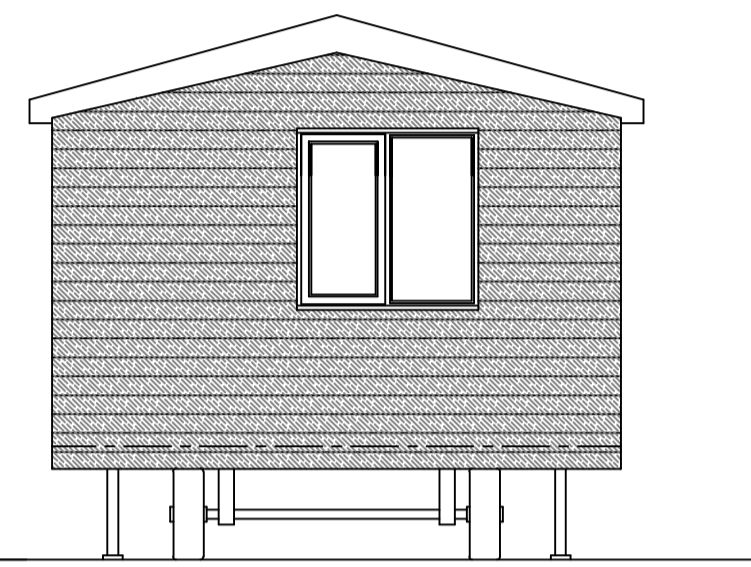


REAR ELEVATION 1:50

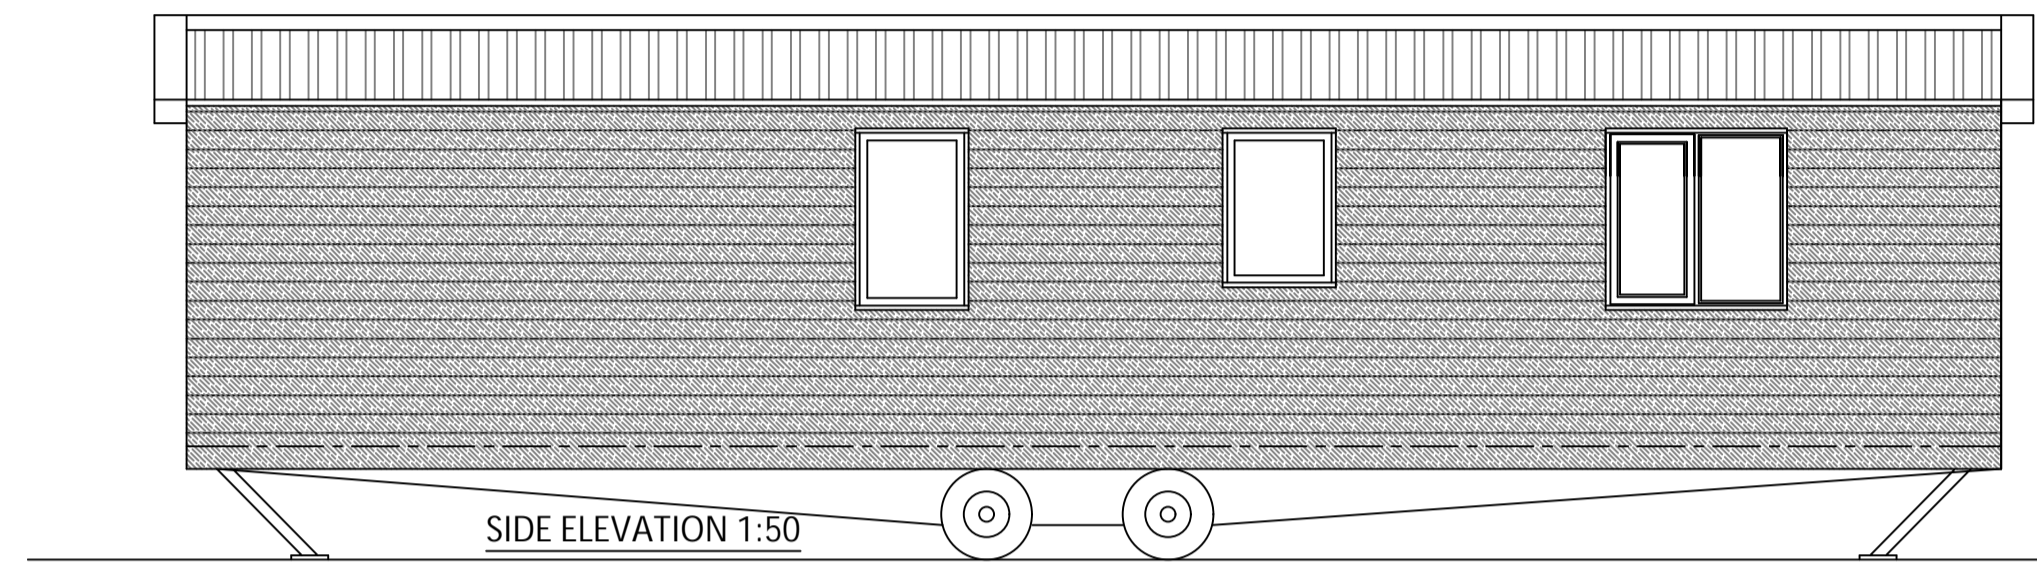


SIDE ELEVATION 1:50

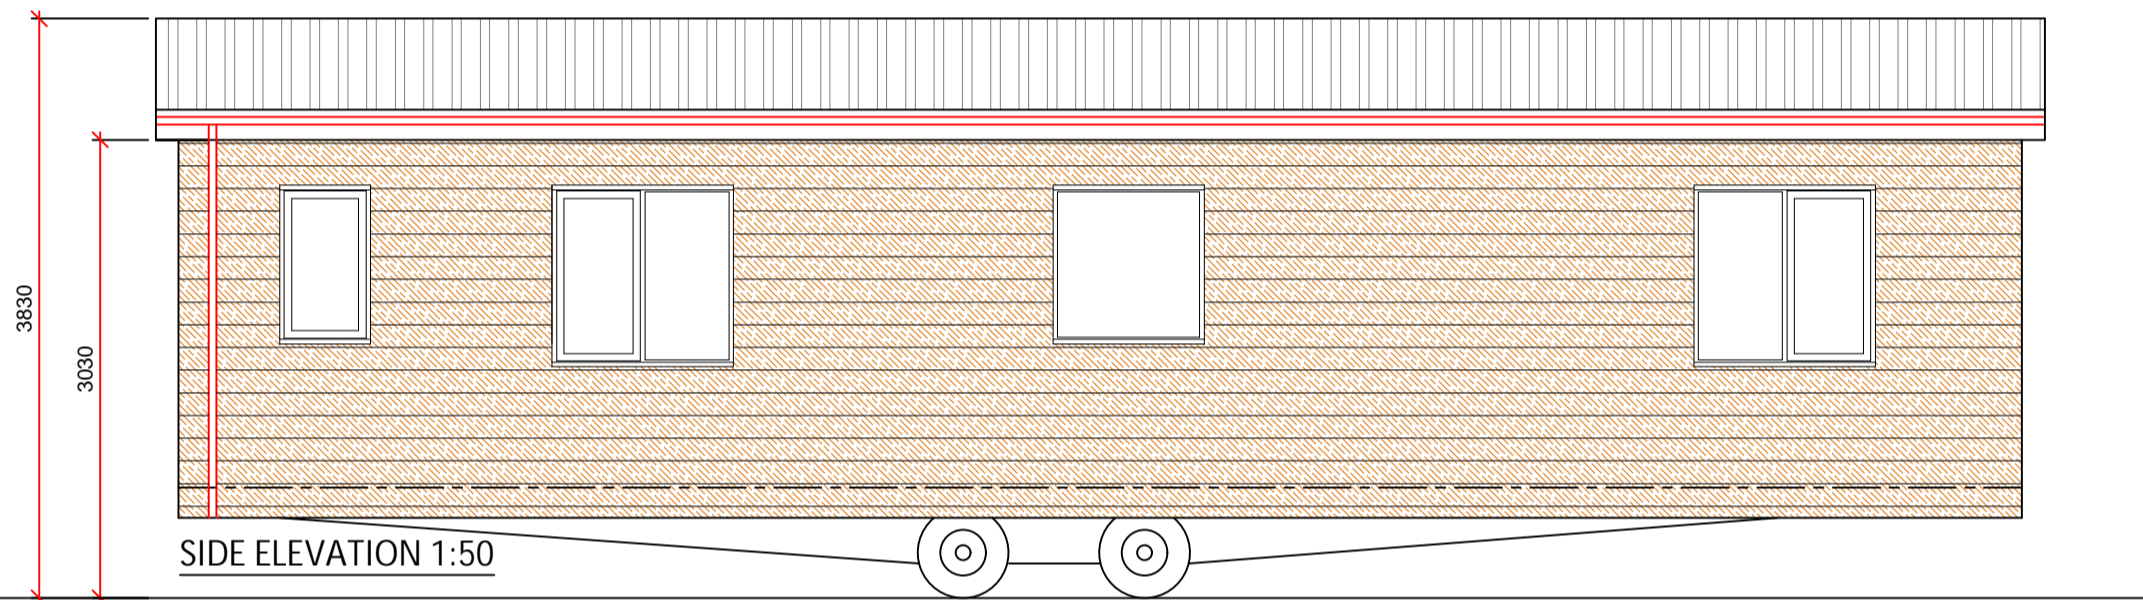


SIDE ELEVATION 1:50

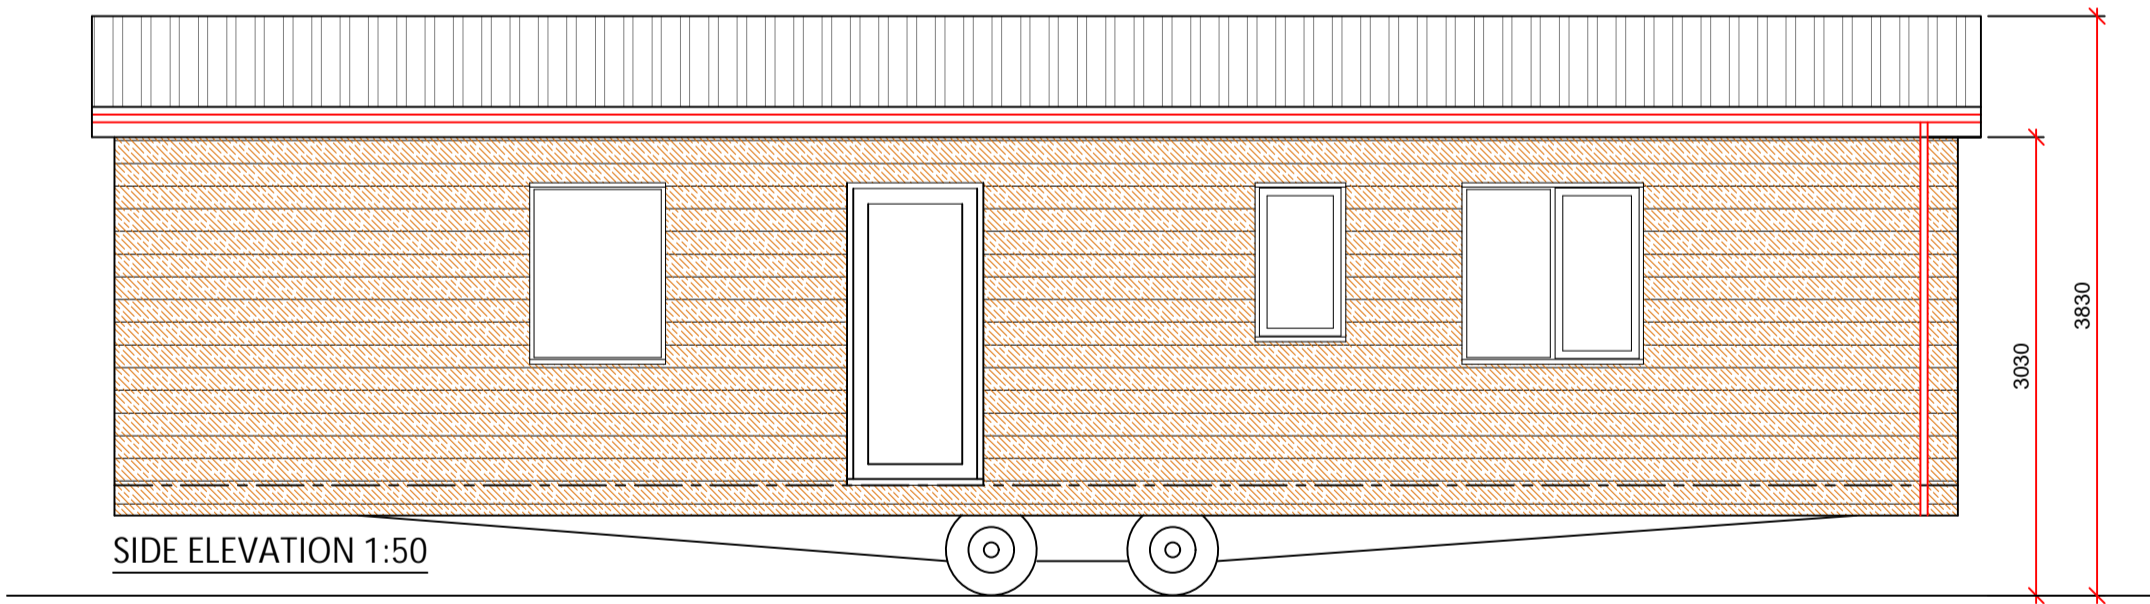

SIDE ELEVATION 1:50

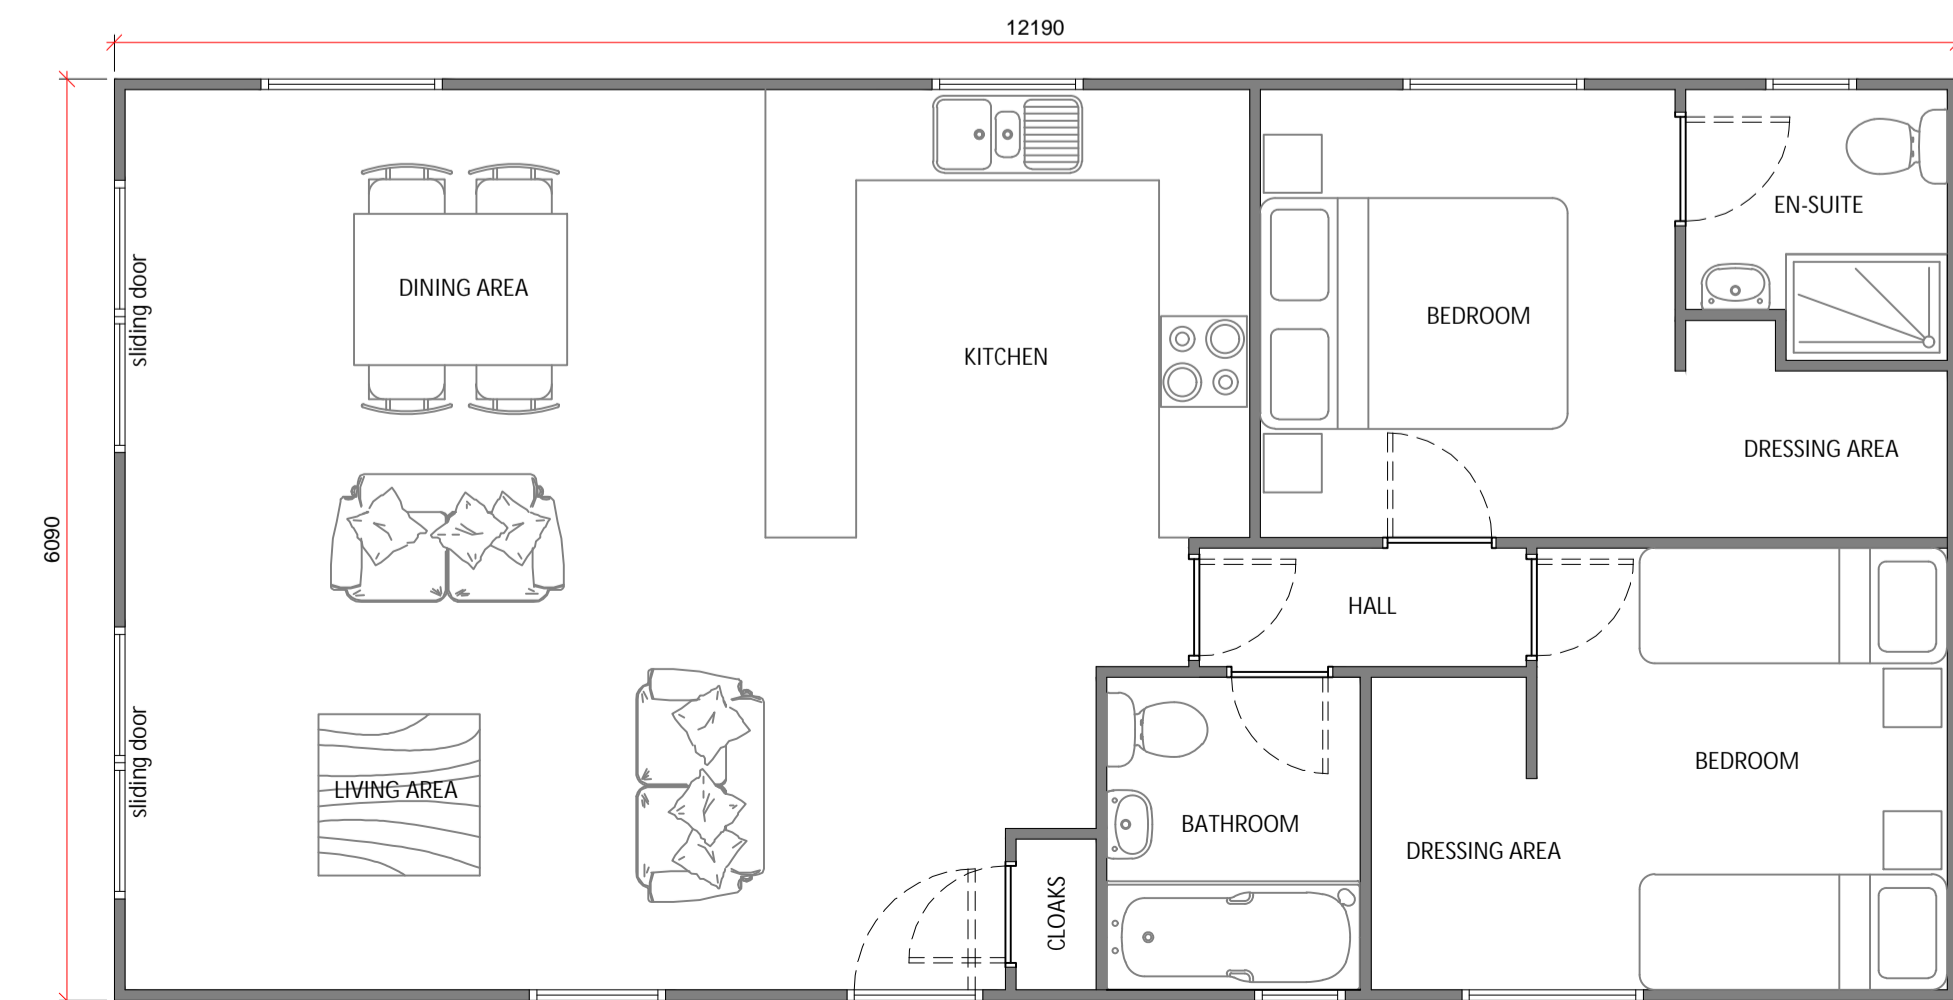


FLOOR PLAN 1:50 (LODGE)

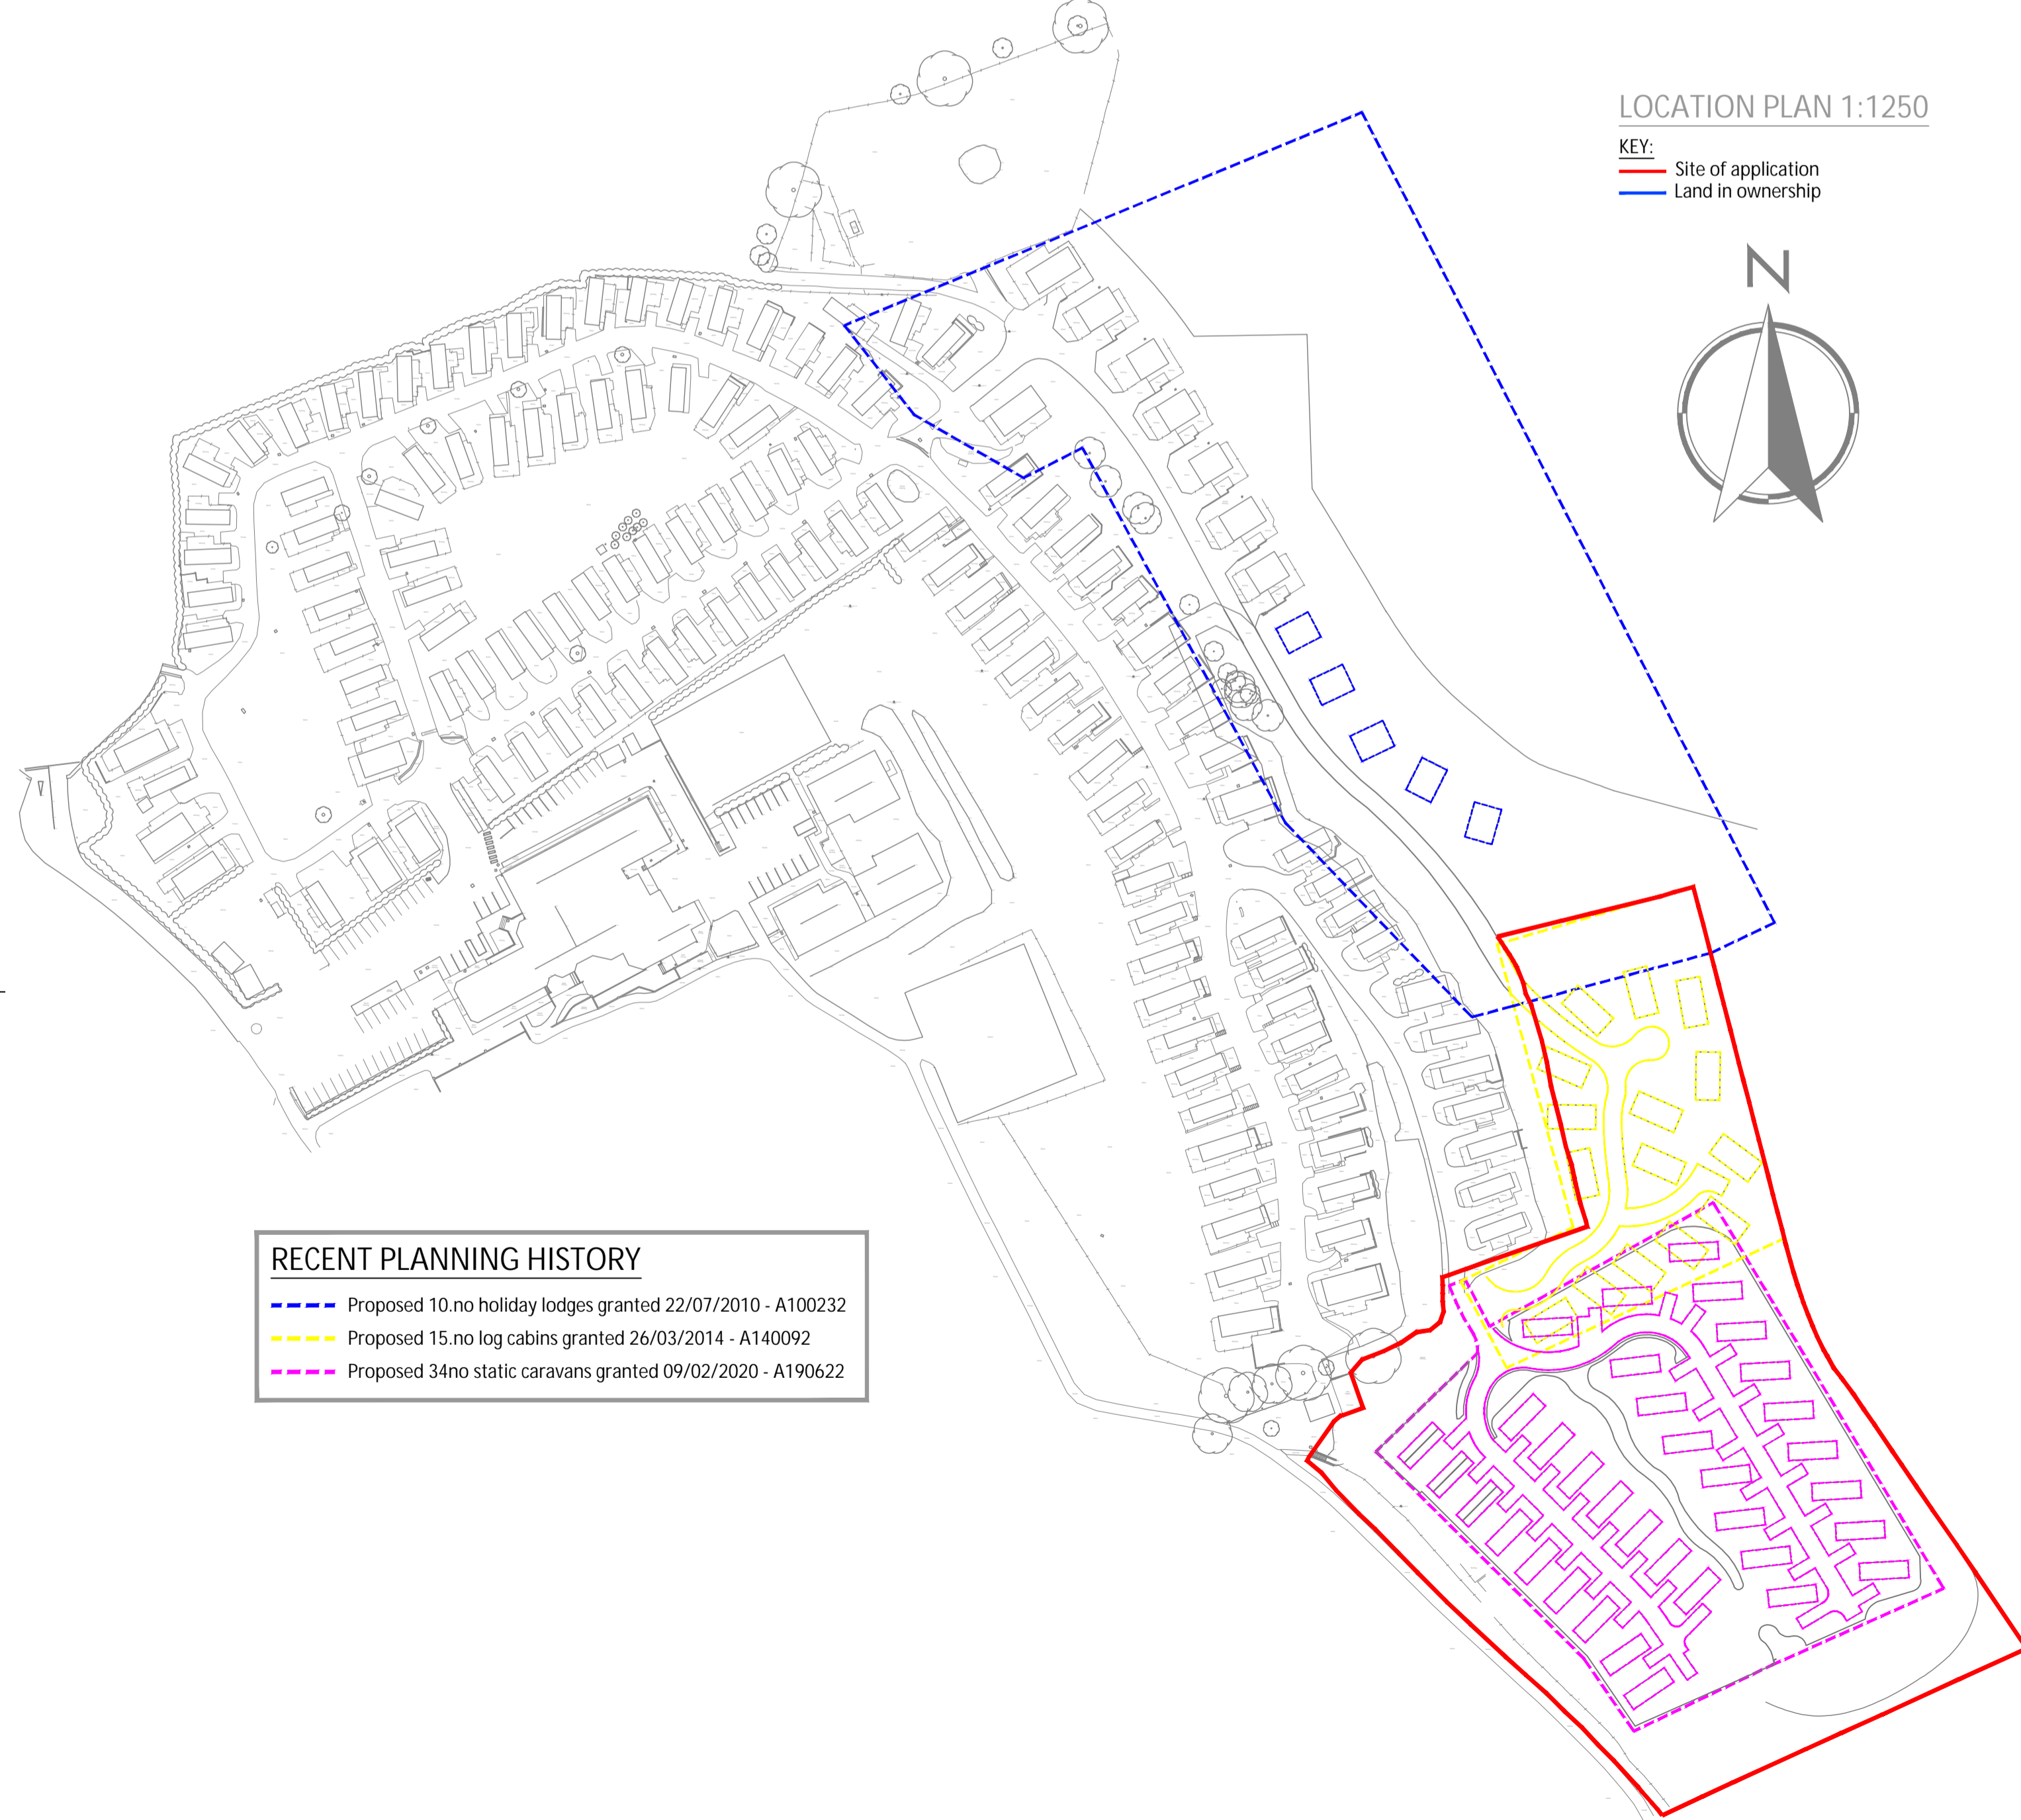

LOCATION PLAN 1:1250

KEY:
— Site of application
— Land in ownership

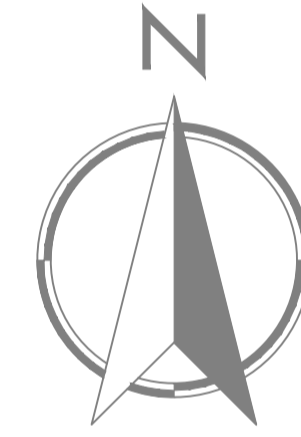

RECENT PLANNING HISTORY

- Proposed 10 no holiday lodges granted 22/07/2010 - A100232
- Proposed 15 no log cabins granted 26/03/2014 - A140092
- Proposed 34no static caravans granted 09/02/2020 - A190622

PROJECT TITLE

Proposed extension to existing Caravan Park to include static caravans and lodges

ADDRESS

Penrhos Golf & Country Club
 Llanrhystud
 Aberystwyth
 Ceredigion
 SY23 5AY

DRAWING TITLE

Location Plan
 Proposed Static Caravan Details
 Proposed Lodges Details

SCALE

1:50 1:100 1:250 1:500 1:1250

DRAWN BY DATE SHEET NO REV NO

GF 04/12/24 1 -



01974 272848 - 07969 115919

info@mfarchitecturalservices.co.uk

www.mfarchitecturalservices.co.uk

This drawing remains copyright of Morgan & Flynn Architectural Services and shall not be copied or reproduced without their written consent. Do not scale from these drawings. Any discrepancies shall be reported back to Morgan & Flynn Architectural Services.