


<p>Former School Llandysul</p>	
<p>Callings Land Surveys A Passion for Mapping</p>	
<p>1</p>	<p>2</p>

PL VER 1	10/05/24	<p>All measurements must be checked on site. If there are any deviations the designer should be notified and written confirmation sought.</p> <p>The plans are the property of M. Baggott Chartered Surveyors and Architectural Service and written permission must be sought before passing any plans onto third parties.</p> <p>Party Wall agreements should be put in place before any works commence on site.</p>
No.	Date	Issue Notes

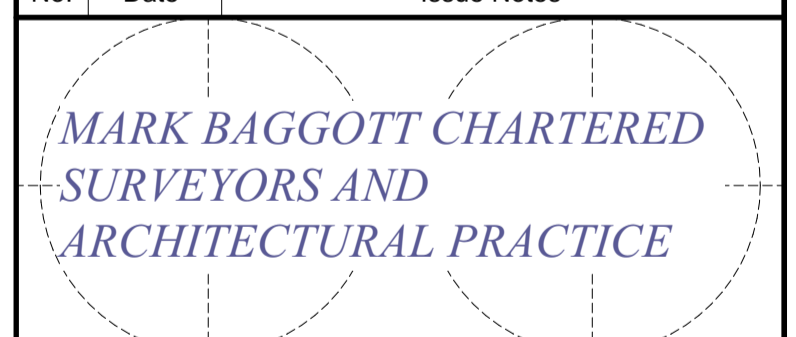

Design Firm: Mark Baggott Chartered Surveyors & Architectural Practice
 p. 01559371550
 m. 07717292879
 e. mark@baggottmark.co.uk

Consultant: Mark Baggott

Project Title: Proposed development of 'Block 1' at former secondary school, Llandysul, Ceredigion.

Sheet Title: PROPOSED SITE PLAN

Project Manager:	N/A	Project ID:	BLOCK 1
Drawn By:	MB	Scale:	1:100; 1:50;
Reviewed By:		Sheet No.:	2 of 6
Date:	19/04/2024		
CAD File Name:	D:\FRYIN\TEP\1 DEVELOPMENTS		PAPER A1

1 New access with overlay of topo
 Scale: 1:500