






4 PROPOSED ELEVATIONS BLOCK 3
Scale: 1:100

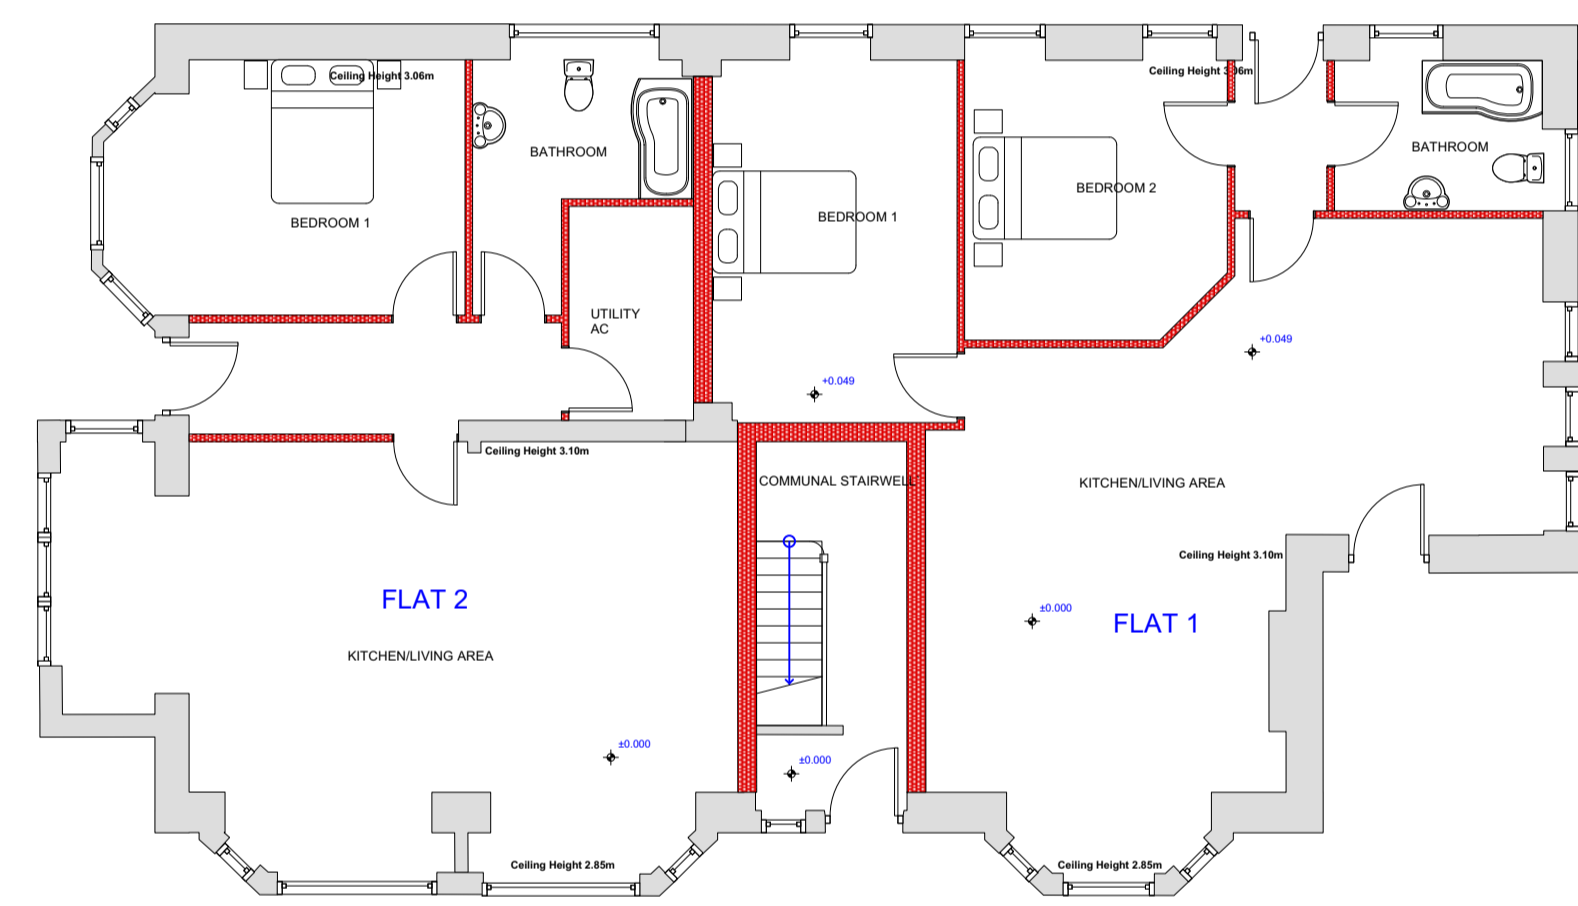


1 PROPOSED GROUND FLOOR BLOCK 3
Scale: 1:100

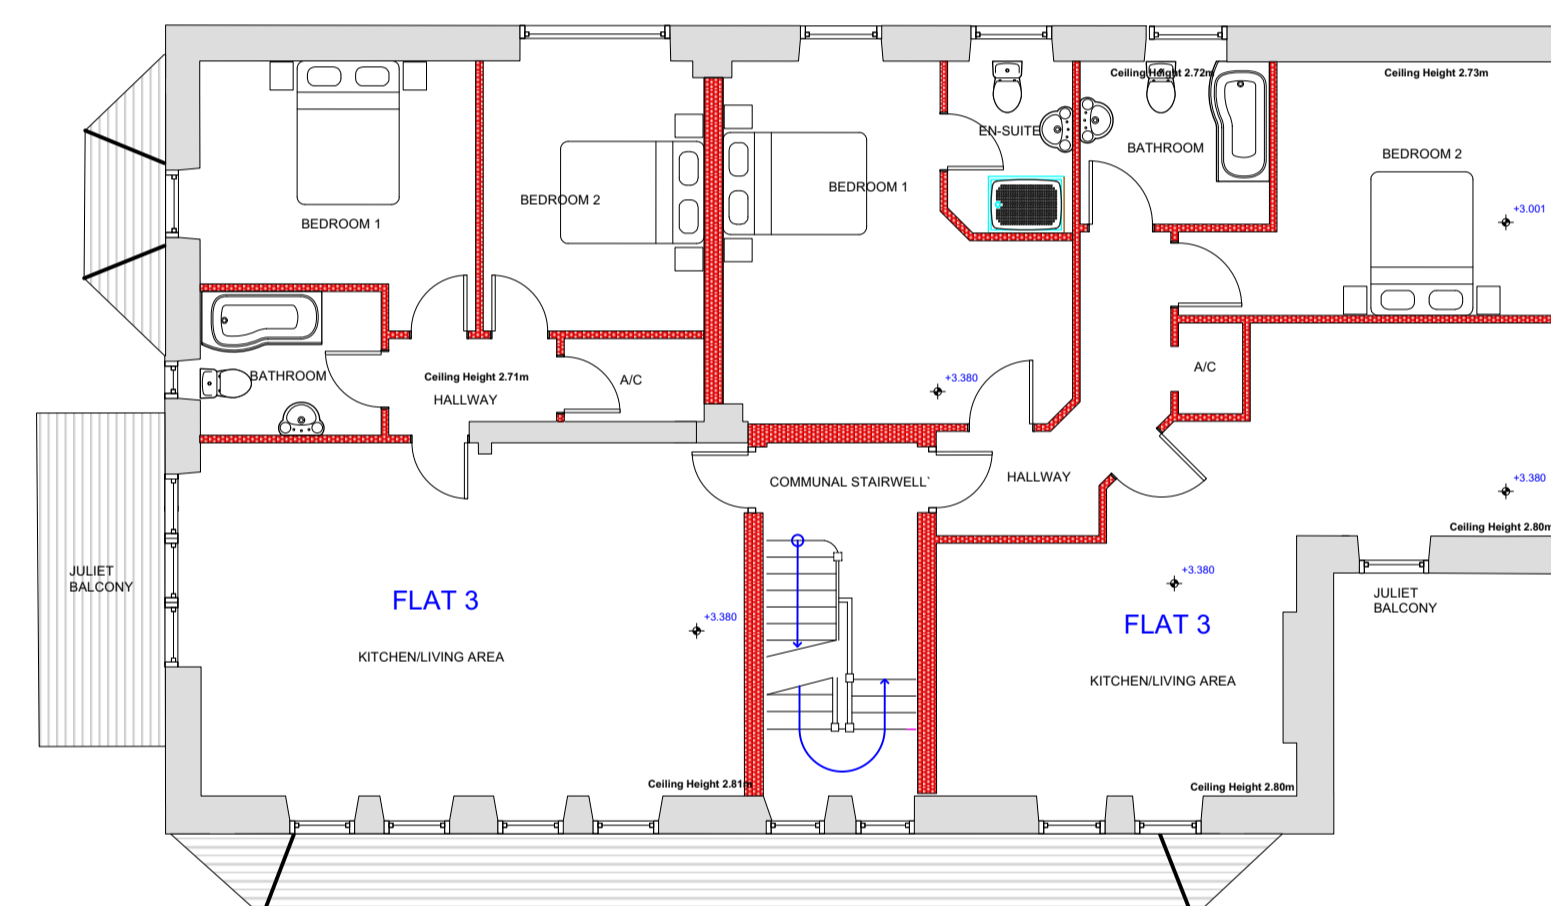

2 PROPOSED FIRST FLOOR BLOCK 3
Scale: 1:100

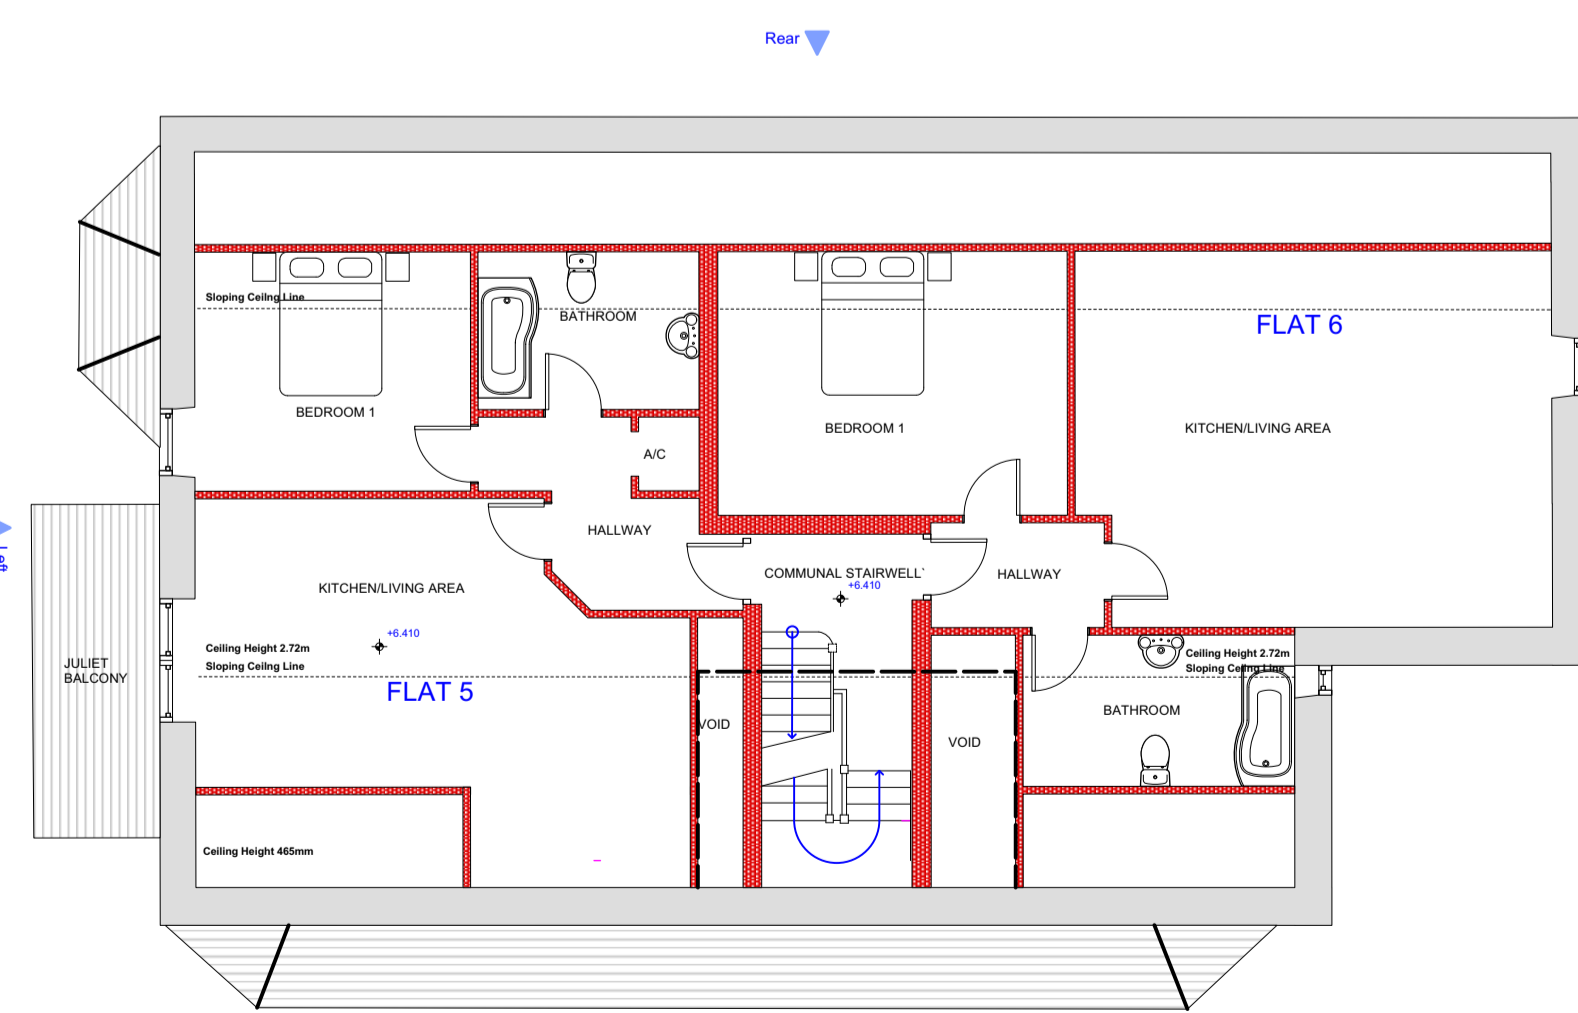


3 PROPOSED SECOND FLOOR BLOCK 3
Scale: 1:100

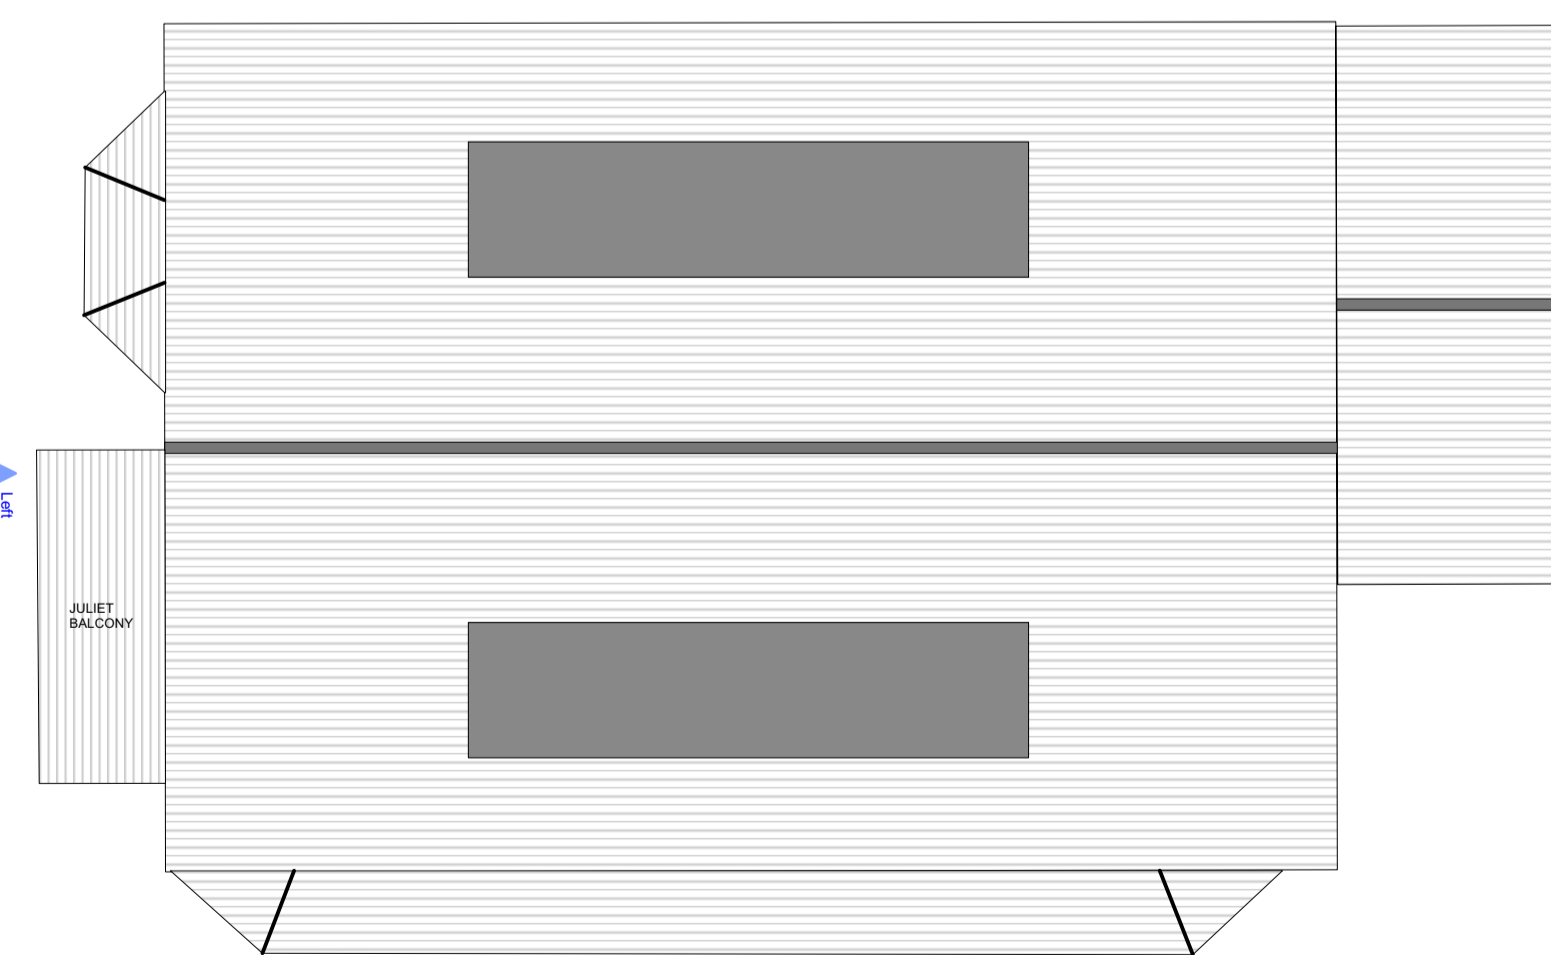

5 PROPOSED ROOF PLAN BLOCK 3
Scale: 1:100

PL VER 1	04/04/24	All measurements must be checked on site. If there are any deviations the designer should be notified and written confirmation sought.
		The plans are the property of M. Baggott Chartered Surveyors and Architectural Service and written permission must be sought before passing any plans onto third parties.
		Party Wall agreements should be put in place before any works commence on site.

No.	Date	Issue Notes
-----	------	-------------

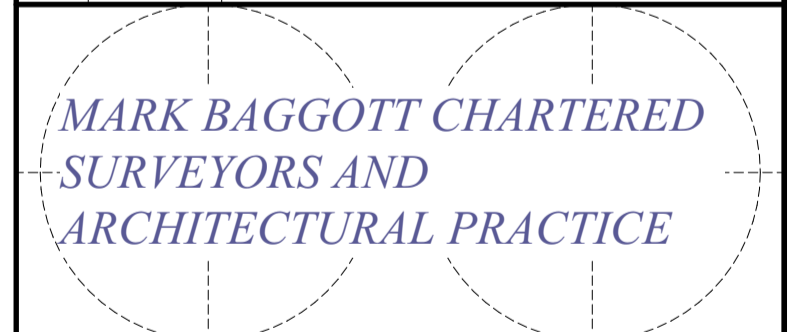

Design Firm: Mark Baggott Chartered Surveyors & Architectural Practice
p. 01559371550
m. 07717292879
e. mark@baggottmark.co.uk

Consultant: Mark Baggott

Project Title: Proposed development at former secondary school, Llandysul, Ceredigion.

Sheet Title: PROPOSED ELEVATIONS AND FLOOR PLANS

Project Manager:	N/A	Project ID:	BLOCK 3 - TYR YSGOL
Drawn By:	MB	Scale:	1:100; 1:50;

Reviewed By:		Sheet No.:	3 of 5
Date:	19/04/2024		

CAD File Name: D:\FRYRN\TYR\DEVELOPMENTS PAPER A1