





1 EXISTING ELEVATIONS
Scale: 1:200

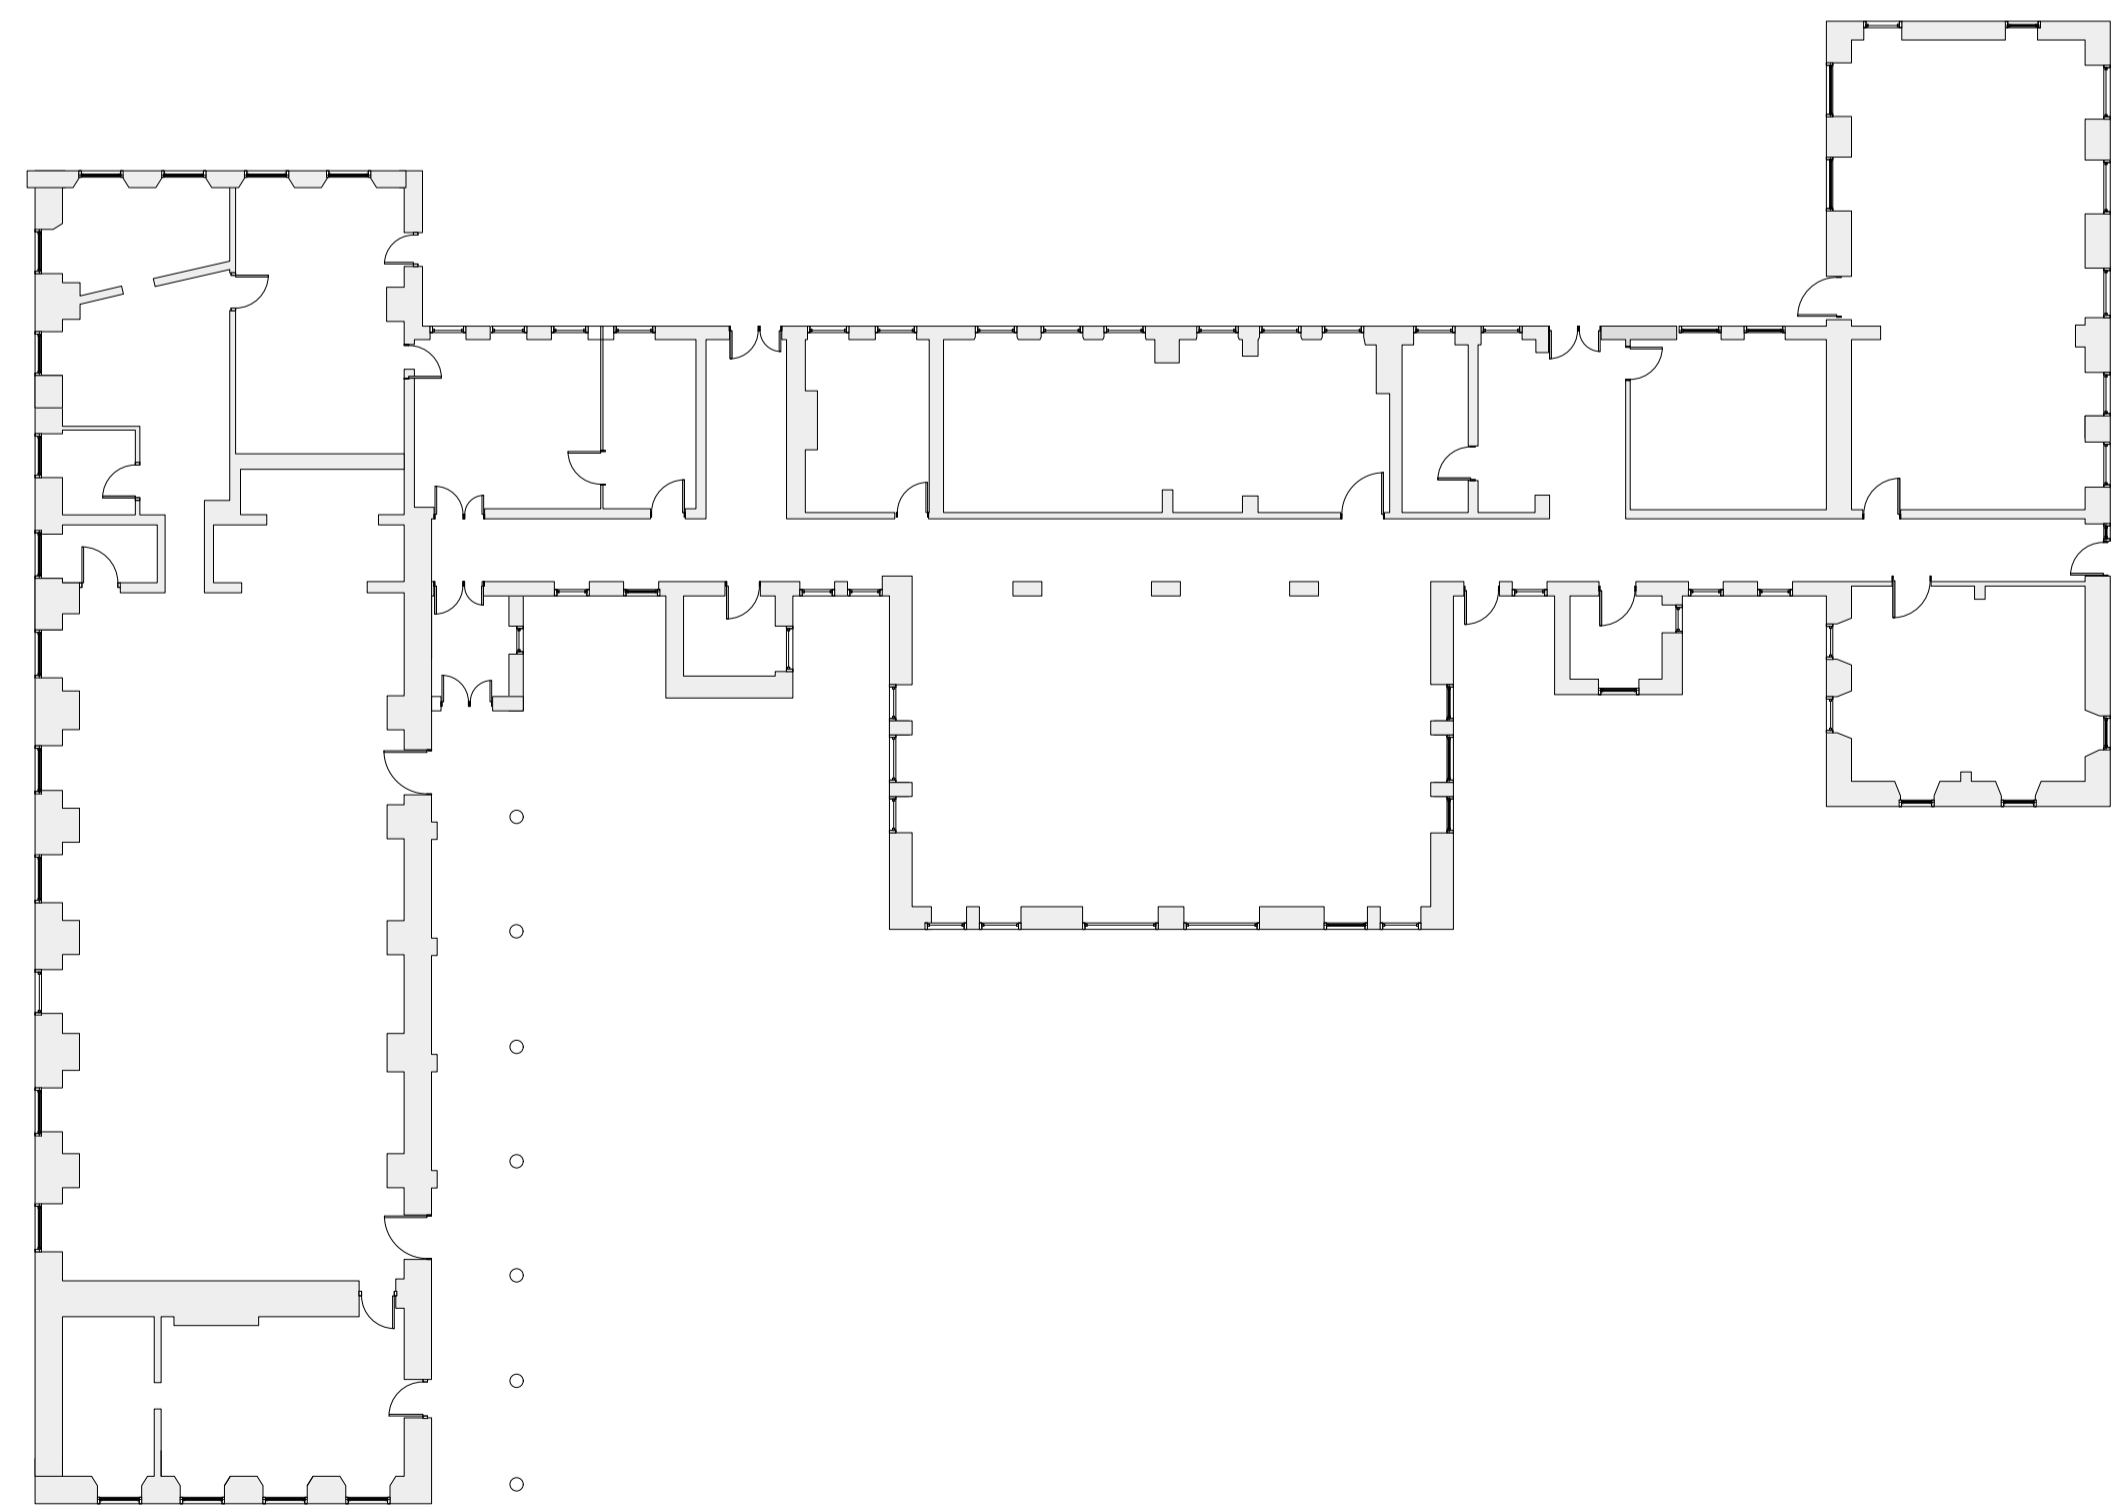

3 EXISTING GROUND FLOOR
Scale: 1:200

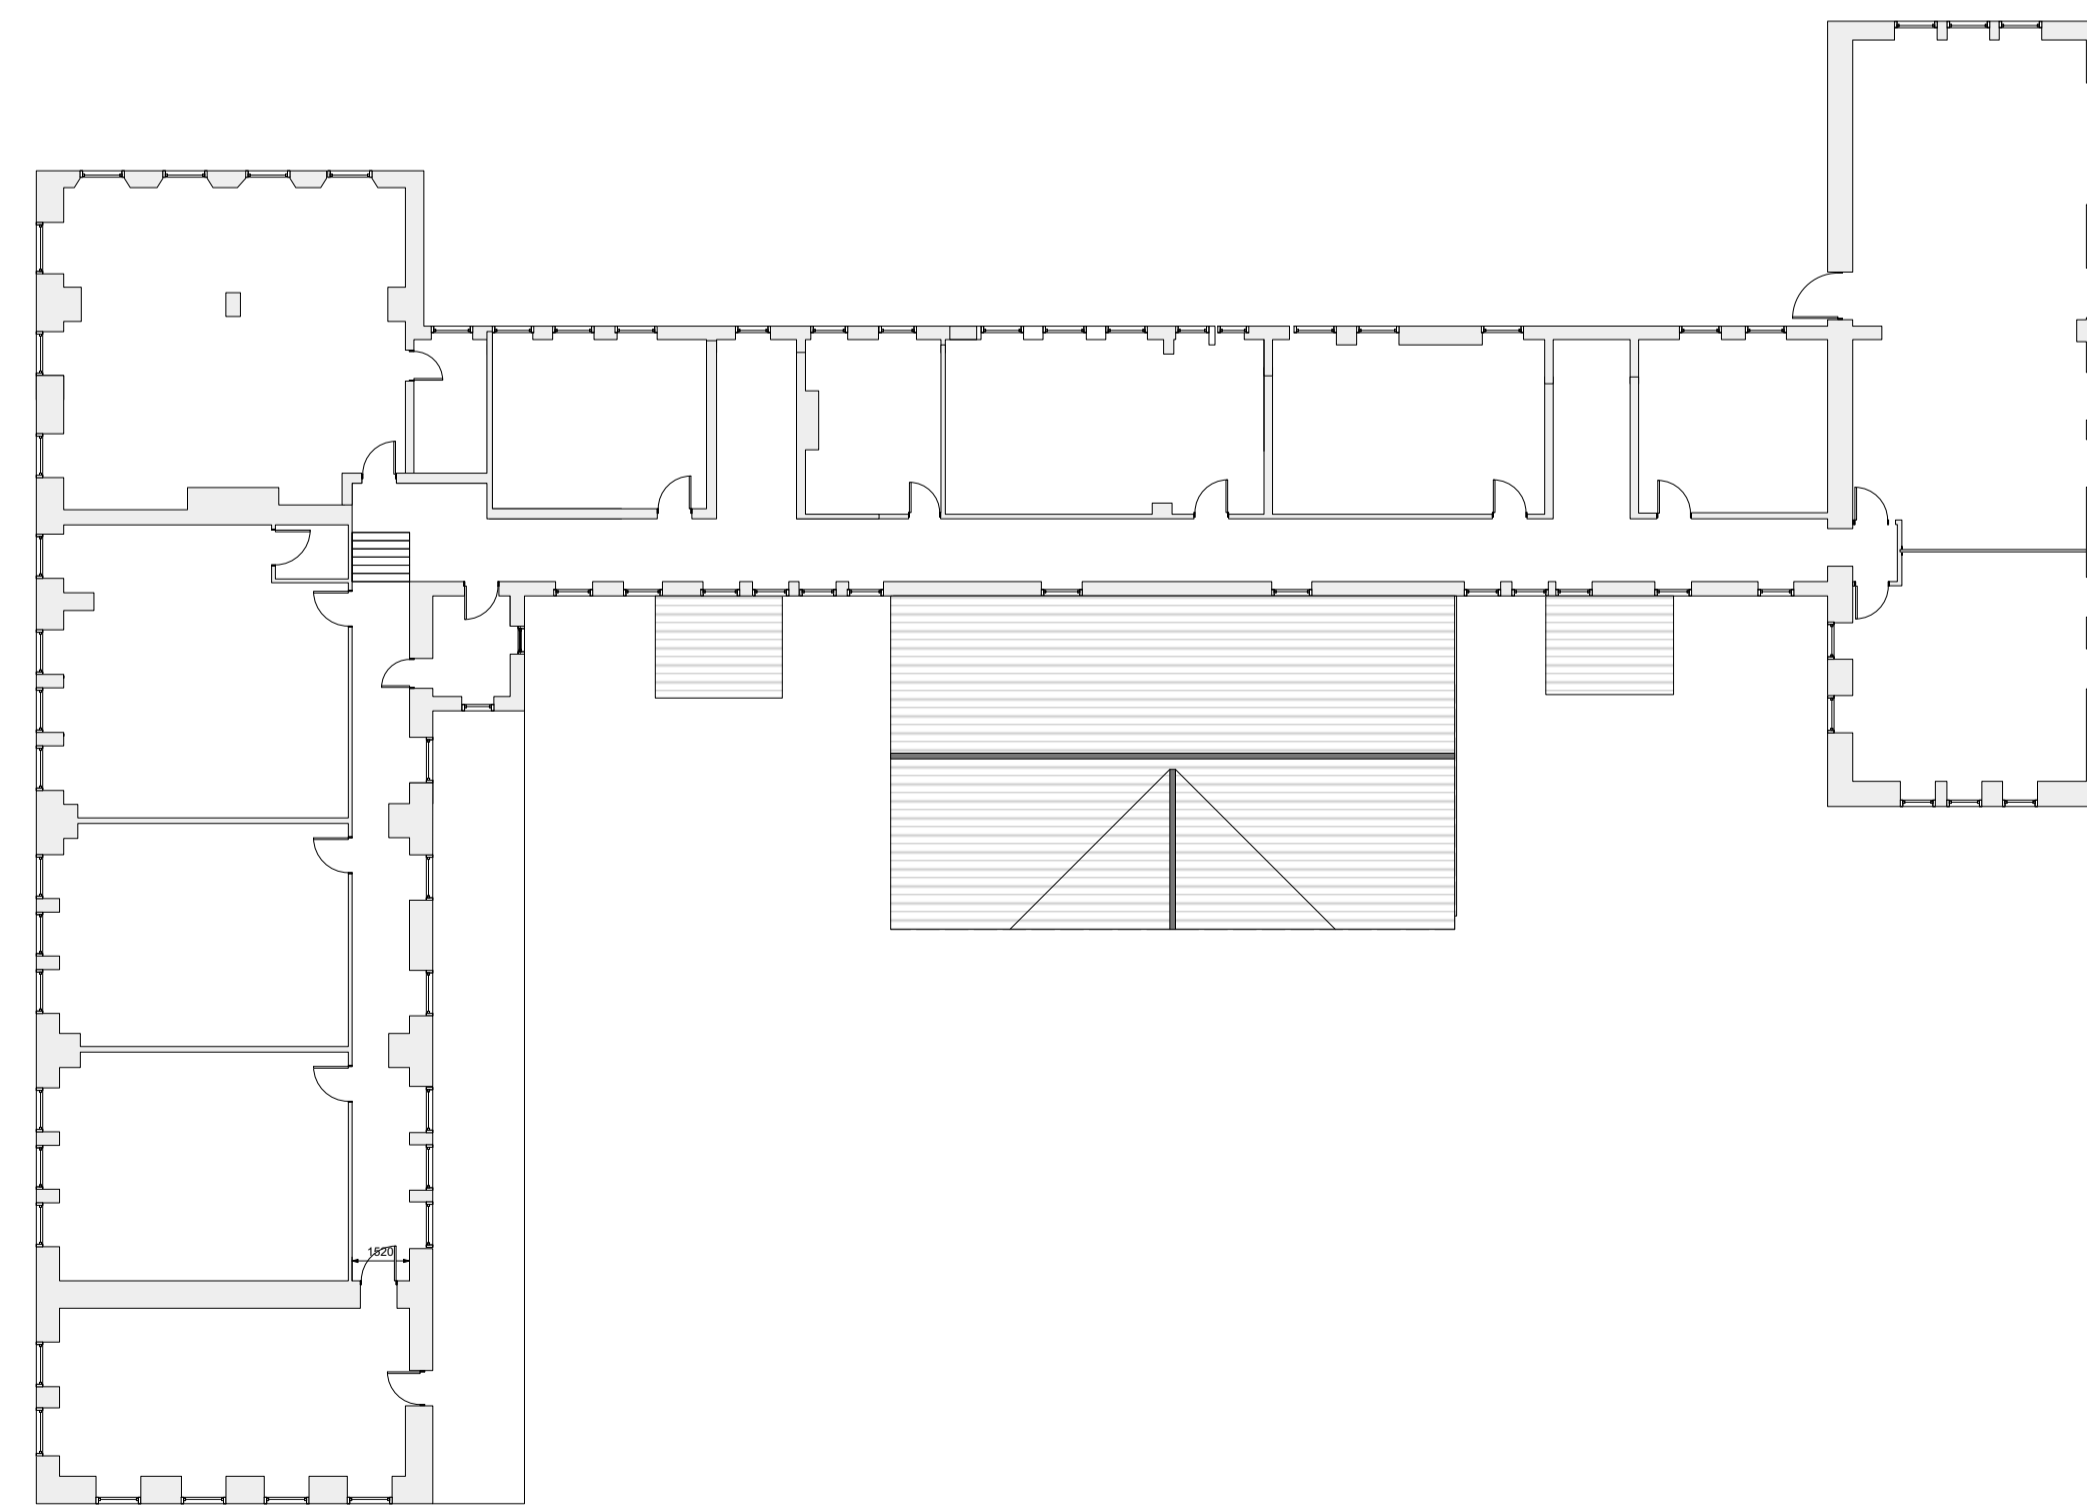

4 EXISTING FIRST FLOOR
Scale: 1:200

PL VER 1	10/05/24	All measurements must be checked on site. If there are any deviations the designer should be notified and written confirmation sought.
		The plans are the property of M. Baggott Chartered Surveyors and Architectural Service and written permission must be sought before passing any plans onto third parties.
		Party Wall agreements should be put in place before any works commence on site.

No.	Date	Issue Notes
-----	------	-------------



Design Firm
Mark Baggott Chartered Surveyors & Architectural Practice
 p. 01559371550
 m. 07717292879
 e. mark@baggottmark.co.uk

Consultant
Mark Baggott

Project Title
 Proposed development of 'Block 1' at former secondary school, Llandysul, Ceredigion.

Sheet Title
EXISTING ELEVATIONS AND FLOOR PLANS

Project Manager	N/A	Project ID	BLOCK 1
Drawn By	MB	Scale	1:100; 1:50;
Reviewed By		Sheet No.	3 of 6
Date	19/04/2024		
CAD File Name	D:\FRYIN\TEP1 DEVELOPMENTS		PAPER A1