






1 EXISTING ELEVATIONS BLOCK 3
Scale: 1:100

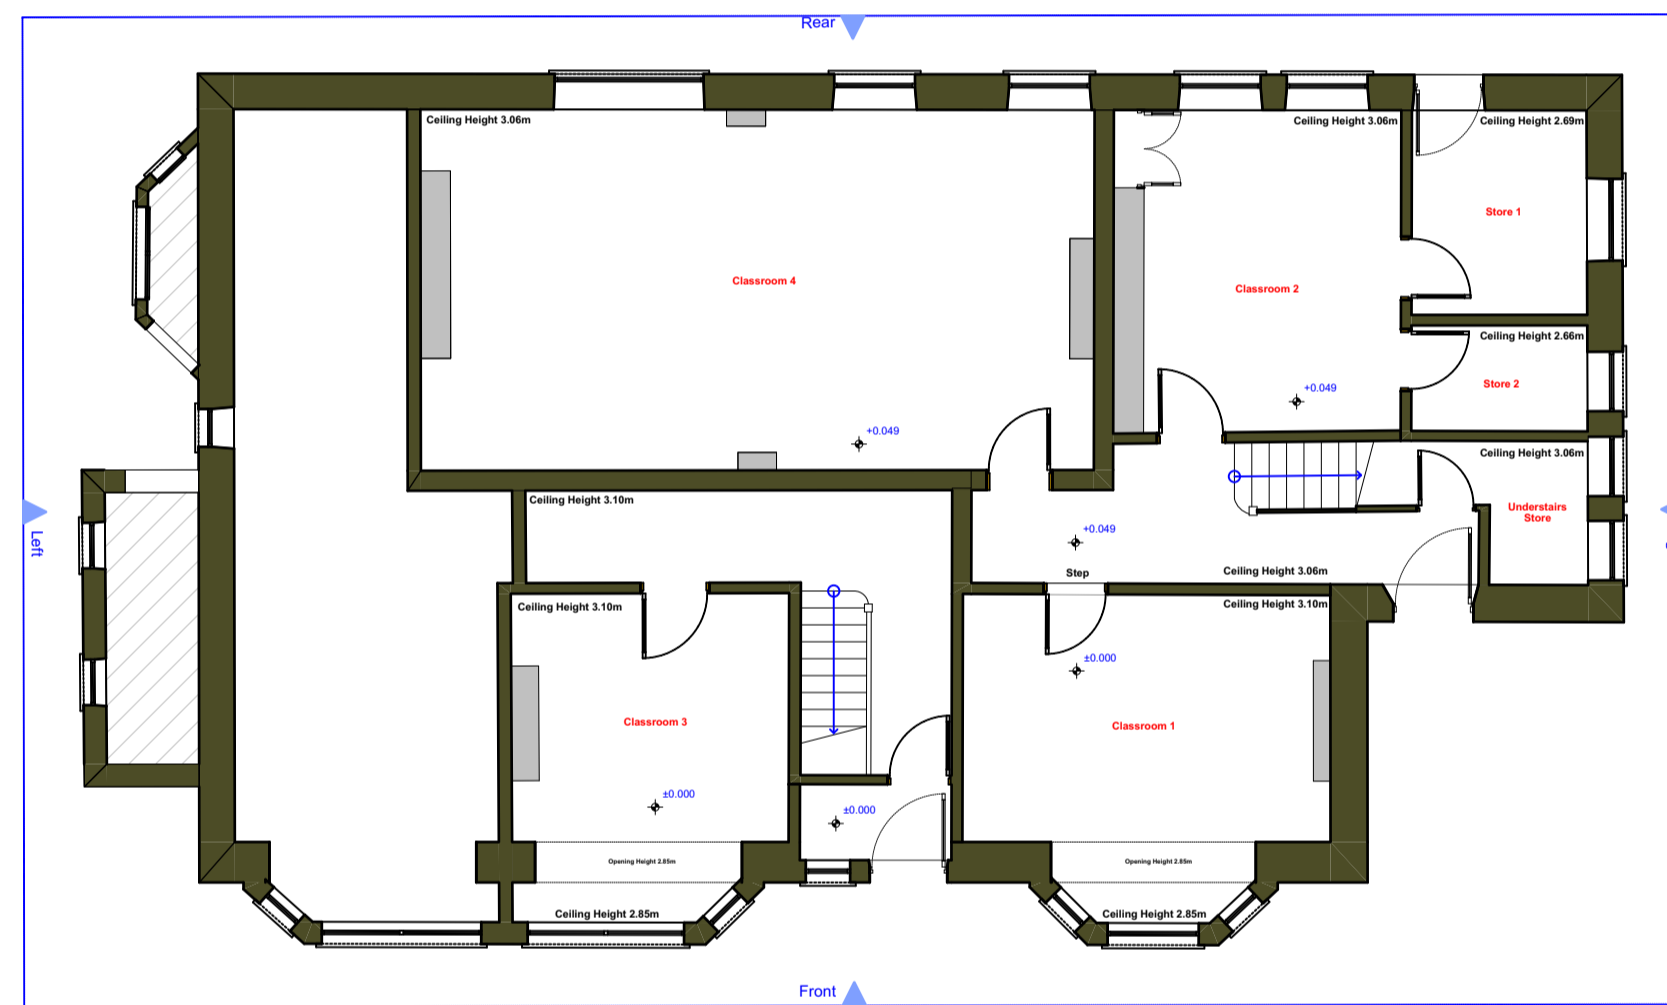


2 EXISTING GROUND FLOOR BLOCK 3
Scale: 1:100

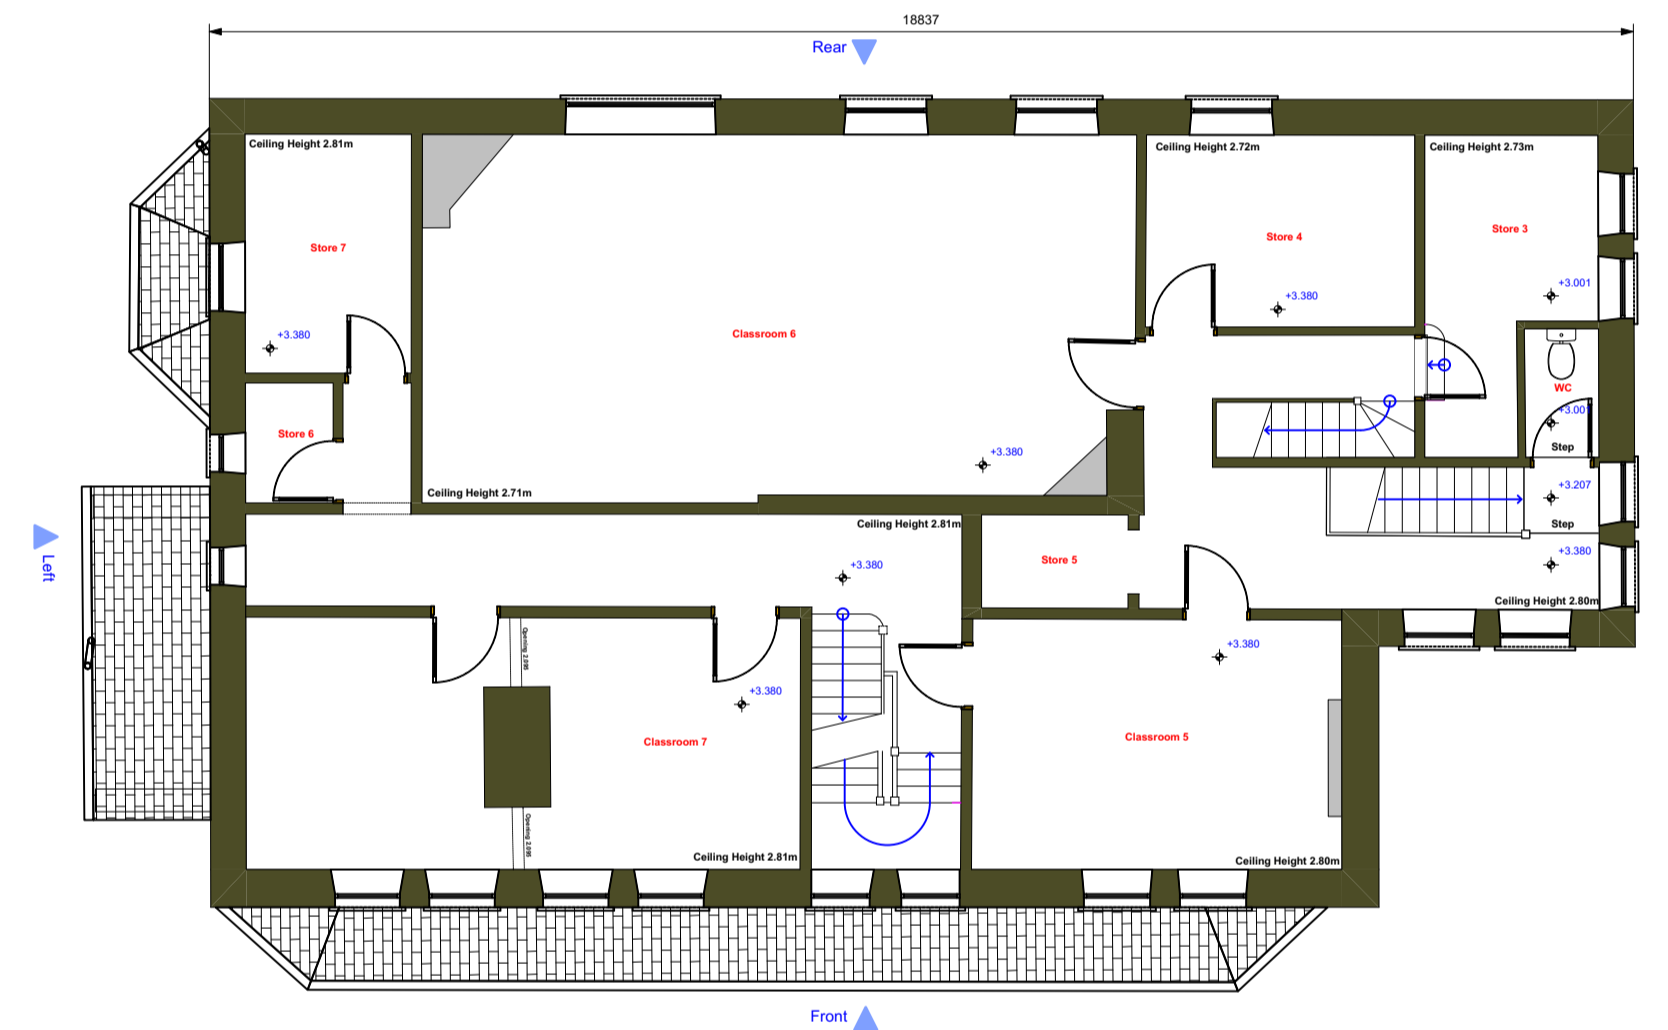

3 EXISTING FIRST FLOOR BLOCK 3
Scale: 1:100

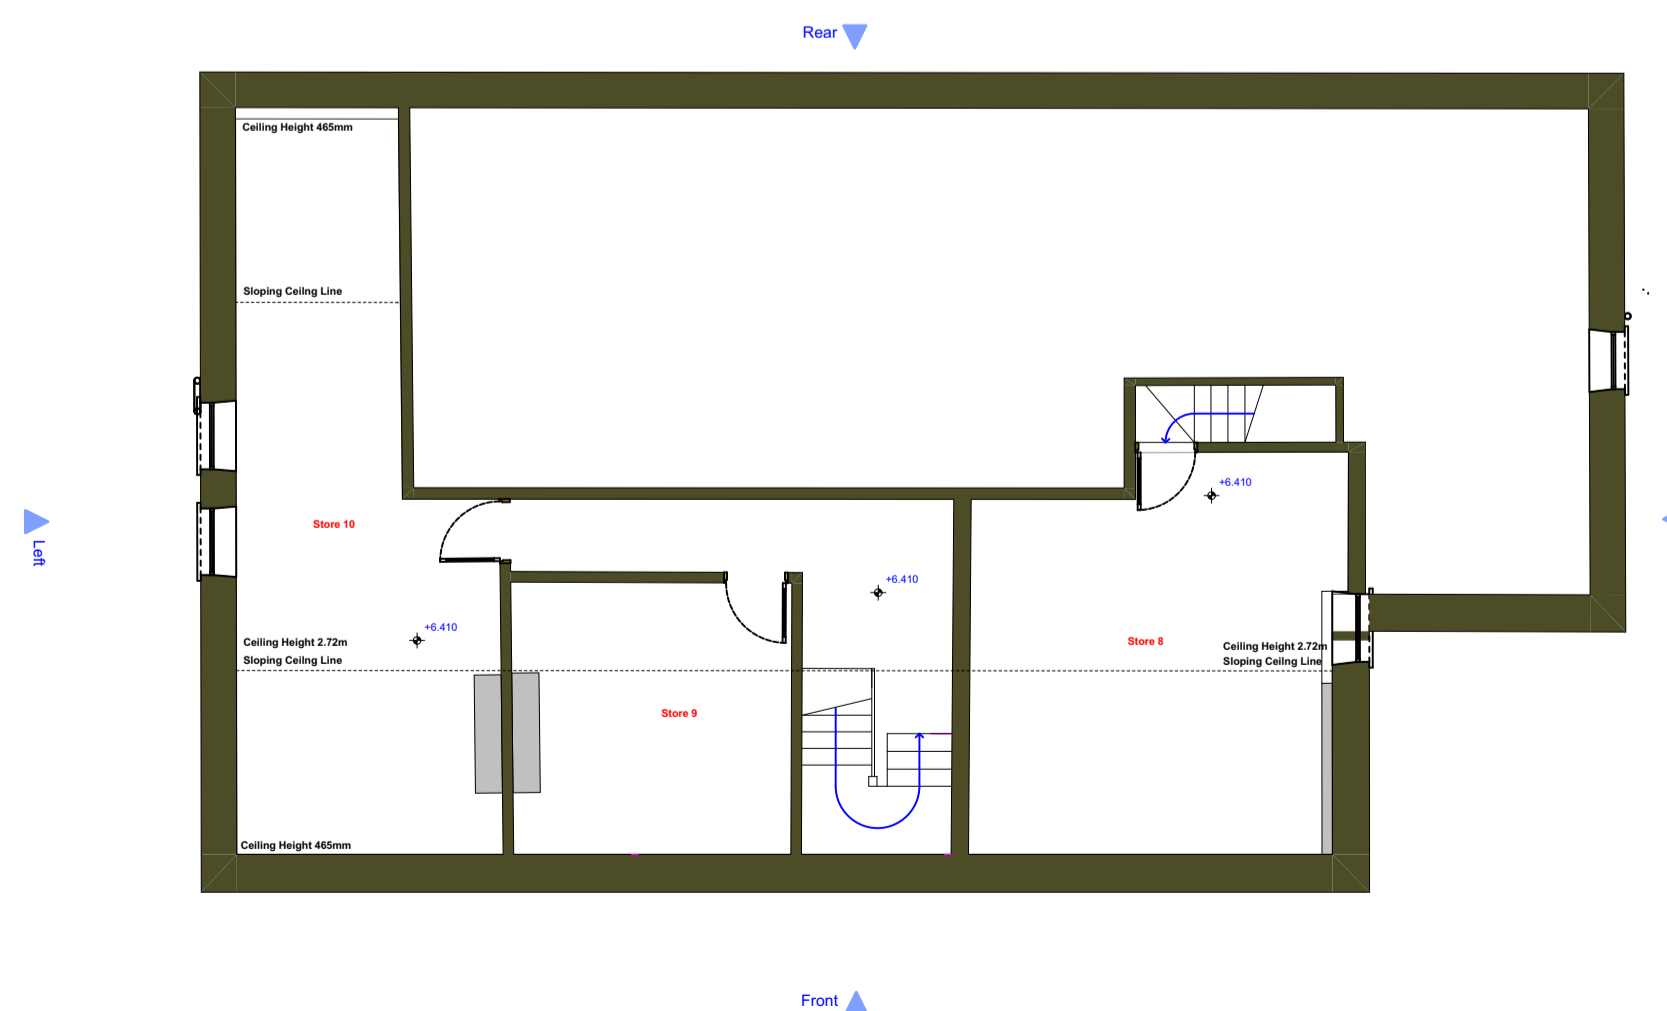


4 EXISTING 2ND FLOOR BLOCK 3
Scale: 1:100

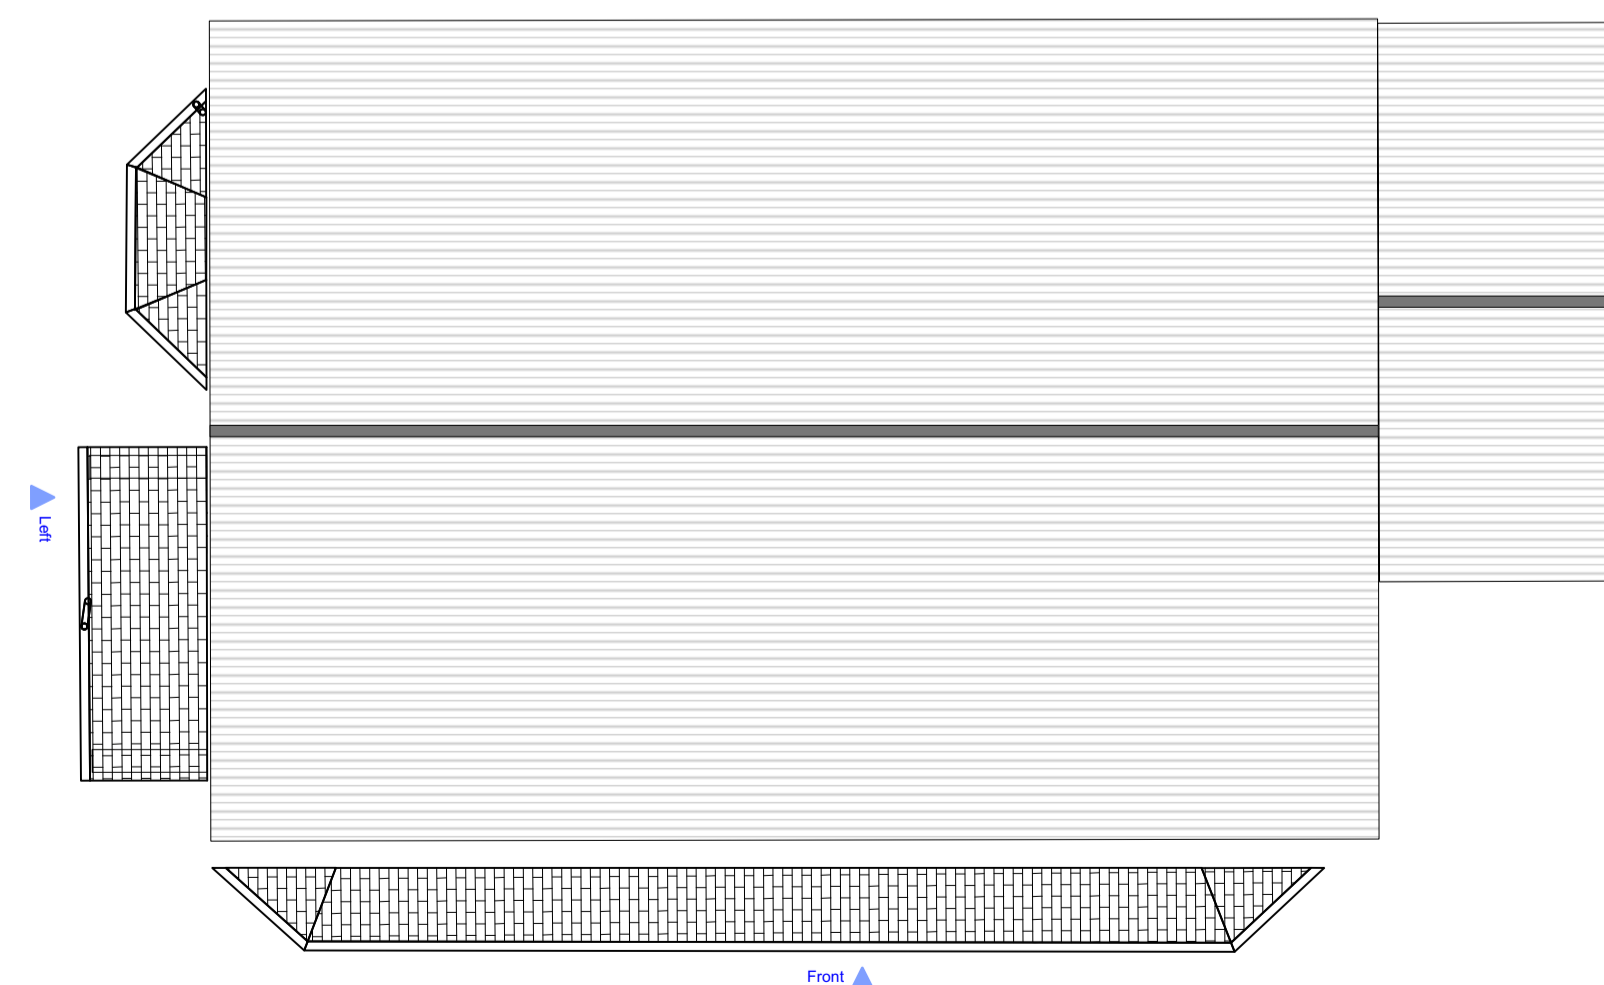

5 EXISTING ROOF PLAN BLOCK 3
Scale: 1:100

PL VER 1	04/04/24	All measurements must be checked on site. If there are any deviations the designer should be notified and written confirmation sought.
		The plans are the property of M. Baggott Chartered Surveyors and Architectural Service and written permission must be sought before passing any plans onto third parties.
		Party Wall agreements should be put in place before any works commence on site.

No.	Date	Issue Notes
-----	------	-------------

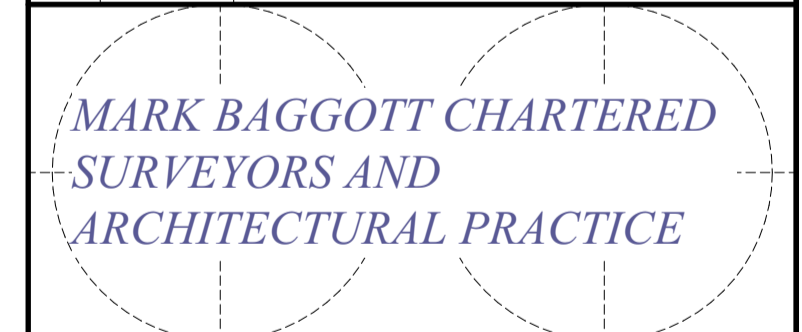

Design Firm: Mark Baggott Chartered Surveyors & Architectural Practice
p. 01559371550
m. 07717292879
e. mark@baggottmark.co.uk

Consultant: Mark Baggott

Project Title: Proposed development at former secondary school, Llandysul, Ceredigion.

Sheet Title: EXISTING ELEVATIONS AND FLOOR PLANS

Project Manager: N/A Project ID: BLOCK 3 - TYR YSGOL

Drawn By: MB Scale: 1:100; 1:50;

Reviewed By: Sheet No. 2 of 5

Date: 19/04/2019
CAD File Name: D:\FFR\TYR\DEVELOPMENTS
PAPER A1