




**CYNLLUN Y TO**  
roof plan 1.100

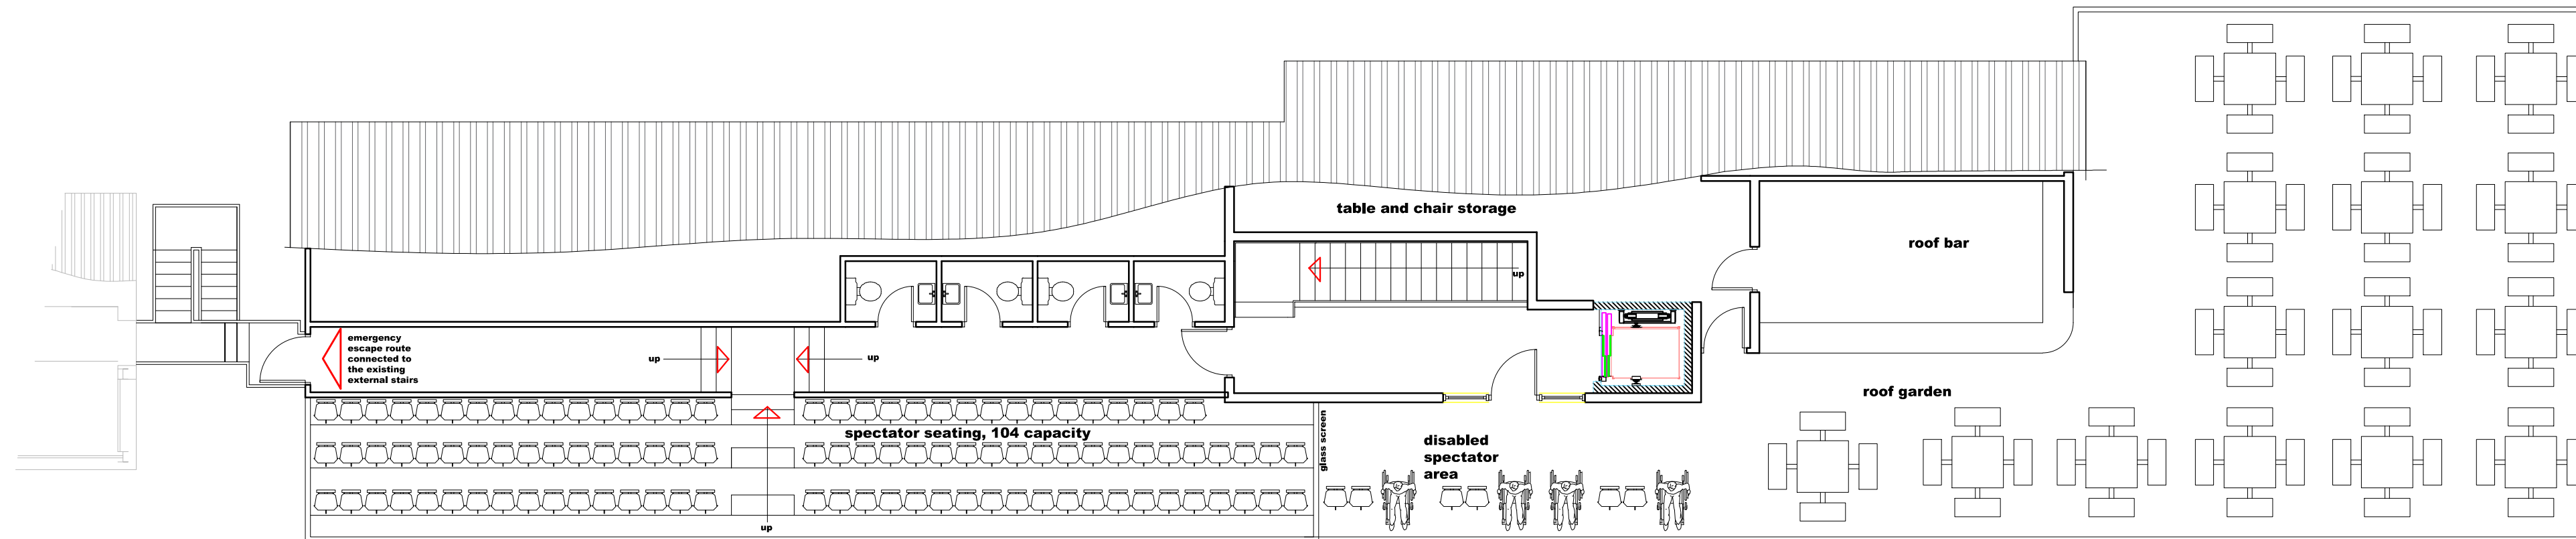

**CYNLLUN YR AIL LAWR**  
second floor plan 1.100  
area 306sqm including roof garden and stand.

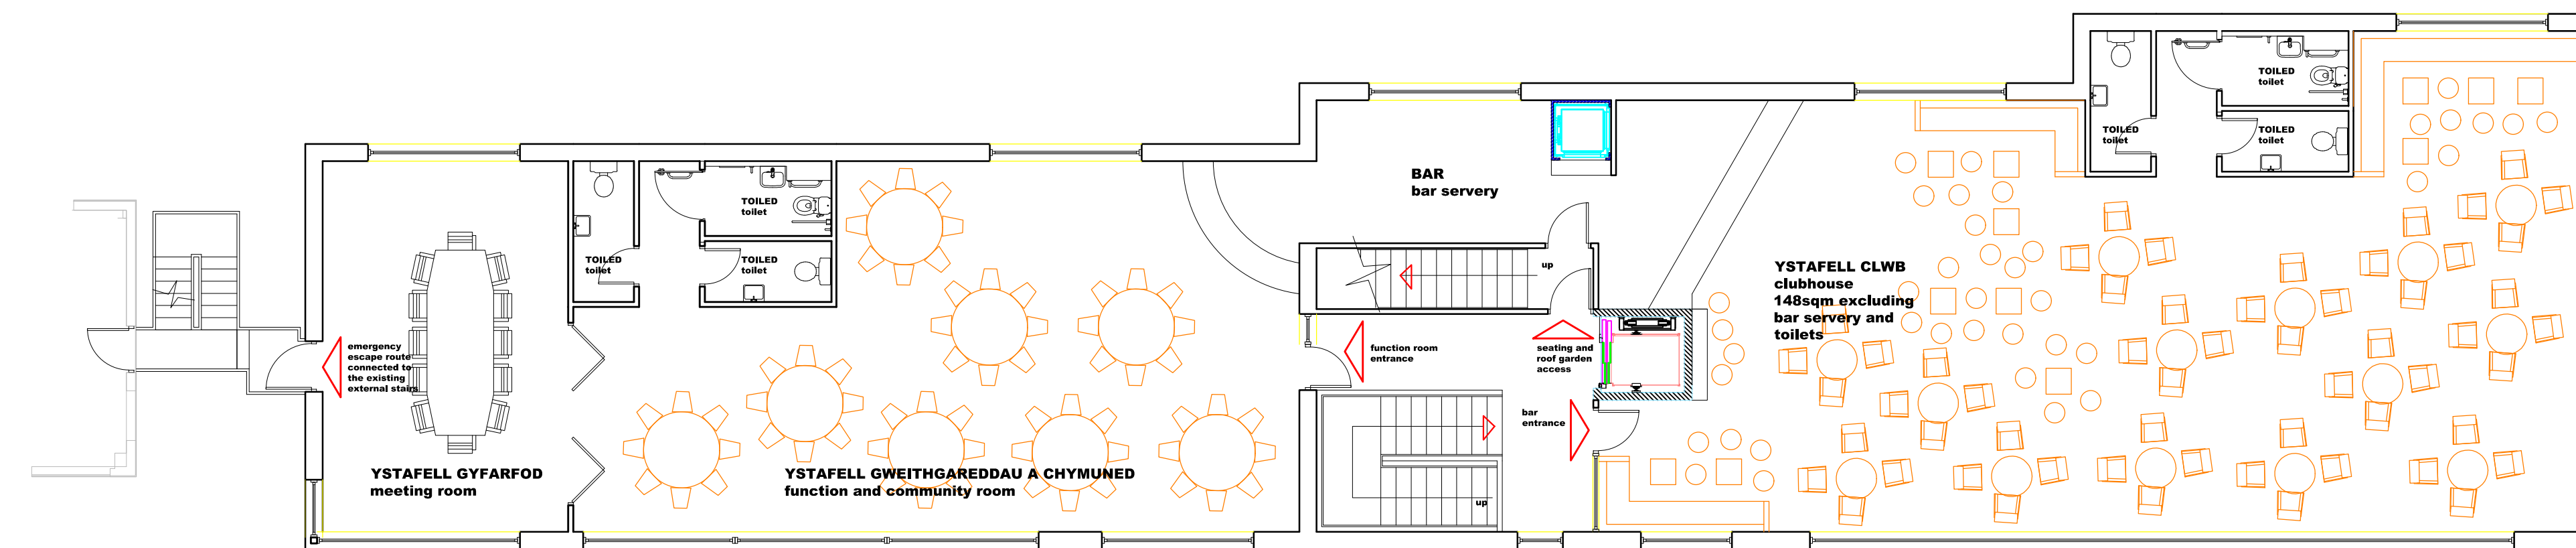

**CYNLLUN Y LLAWR CYNTAF**  
first floor plan 1.100, 369 sqm

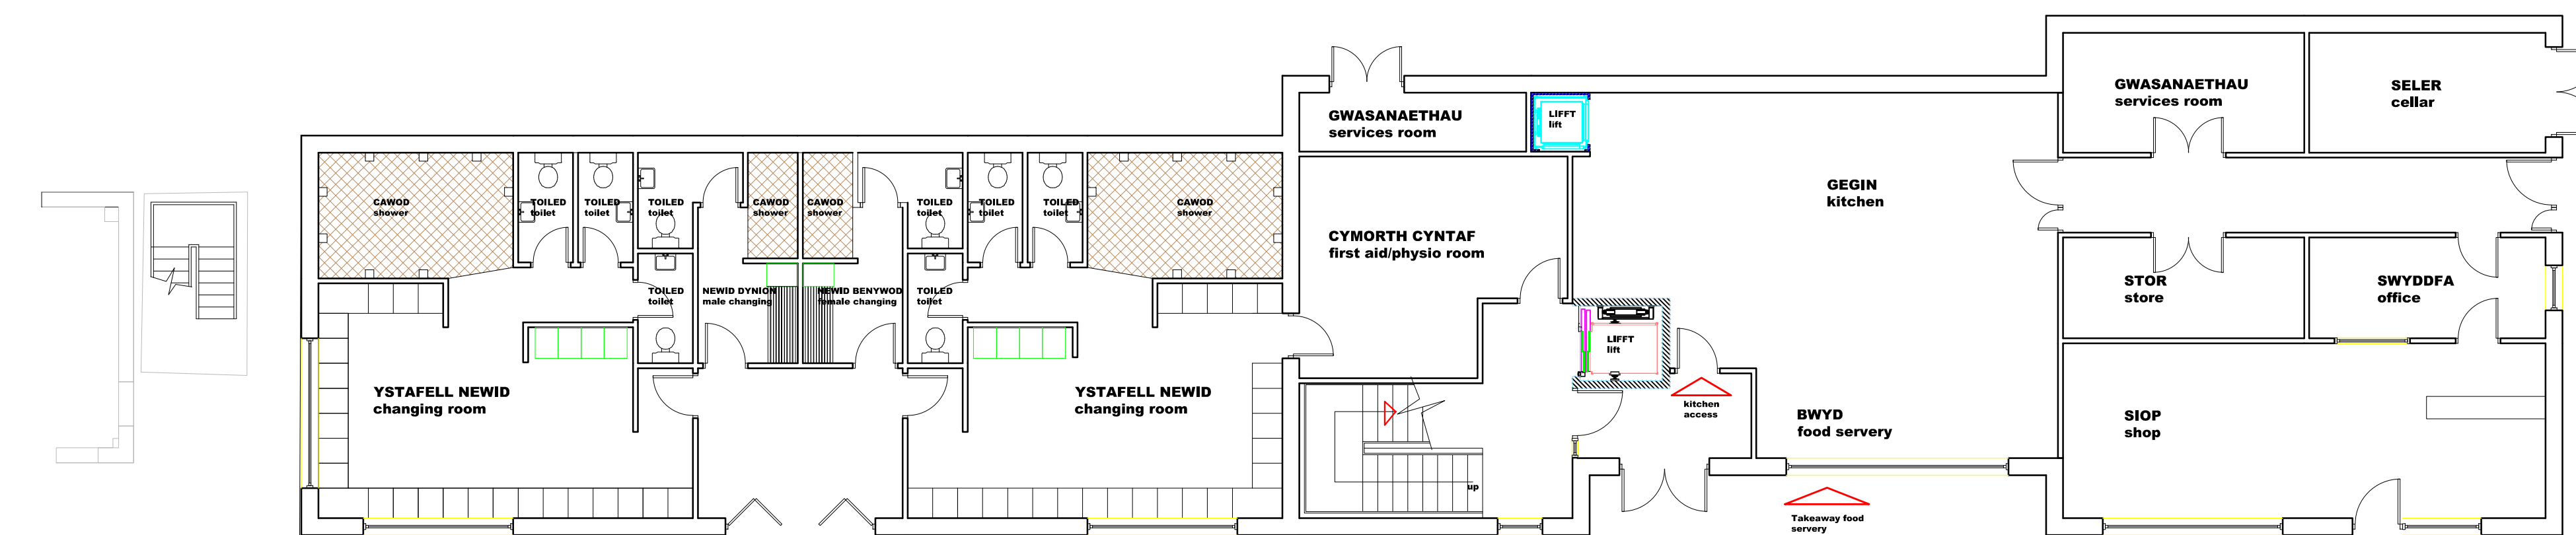

**CYNLLUN Y LLAWR GWAELOD**  
ground floor plan 1.100, 363 sqm




# SCHEME 3

AMENDMENT C  
minor revisions made  
21.02.2024

AMENDMENT B  
Escape stairs added  
10.01.2024

AMENDMENT A  
Scheme revised  
04.01.2024

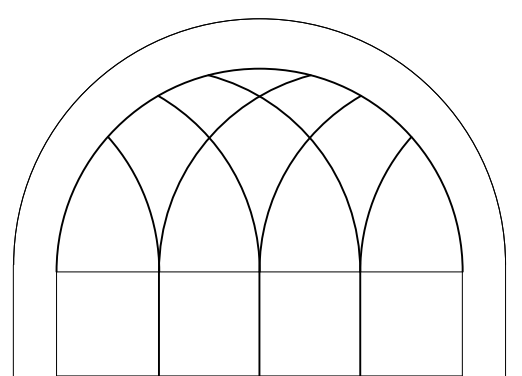

**BYRON JENKINS** MCIAT,  
ARCHITECTURAL CONSULTANCY AND PROJECT MANAGEMENT,  
CAPEL APAN, LLANAFAN, ABERYSTWYTH,  
CEREDIGION SY23 4AY  
byronwynjenkins@gmail.com  
01974 261145  
07874 09884

PROJECT  
Clwb Peldroed Trof Aberystwyth,  
Aberystwyth Town Football Club  
Aberystwyth,  
Ceredigion,  
SY23 1PG

DATE  
CYNLLUN BRAS  
scheme drawing  
CYNLLUNIAU  
floor plans,  
scheme 3

REF. CODE  
612/08  
C

DATE  
1.100 @ A1  
TACH  
Tach 2023  
BY  
byron