




EDRYCHIAD BLAEN, BRASLUN
scheme front elevation 1.100

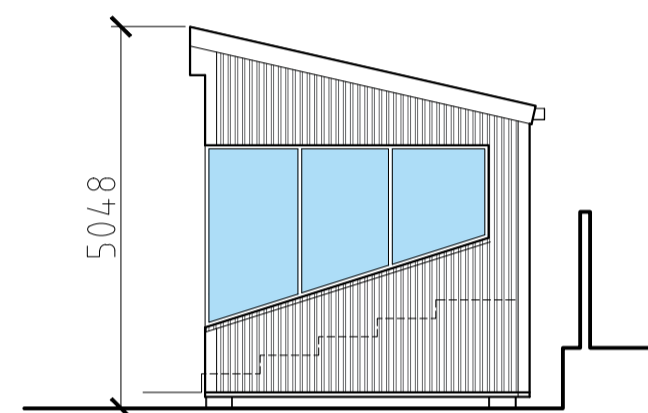


EDRYCHIAD OCHR, BRASLUN
scheme side elevation 1.100

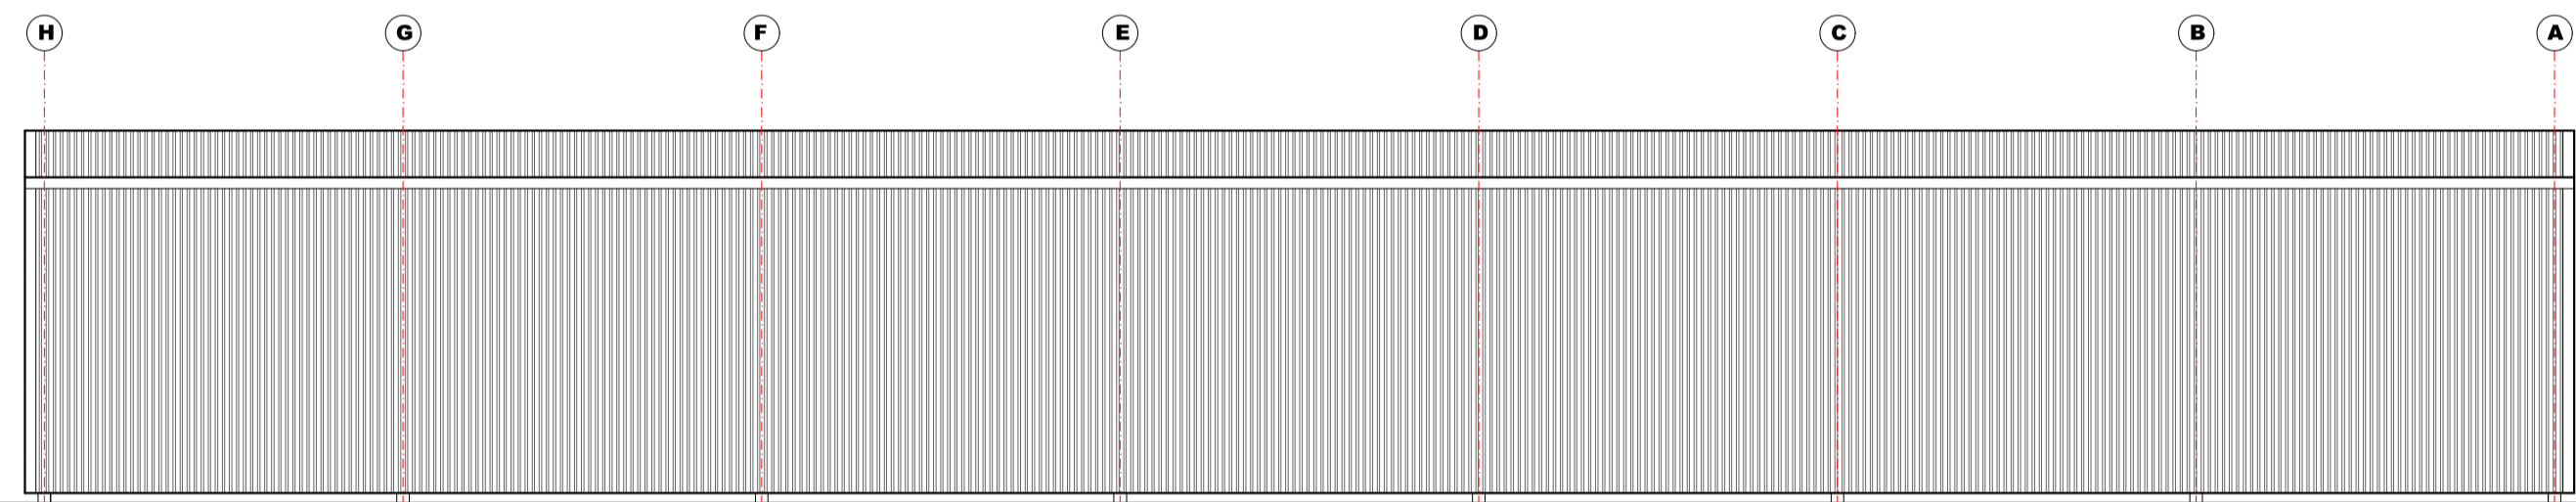


EDRYCHIAD CEFN, BRASLUN
scheme rear elevation 1.100

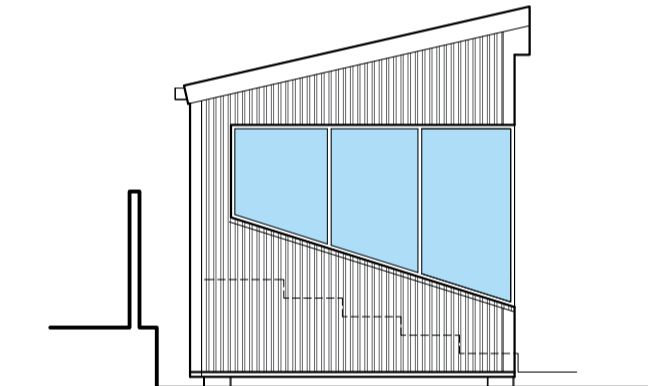


EDRYCHIAD OCHR, BRASLUN
scheme side elevation 1.100

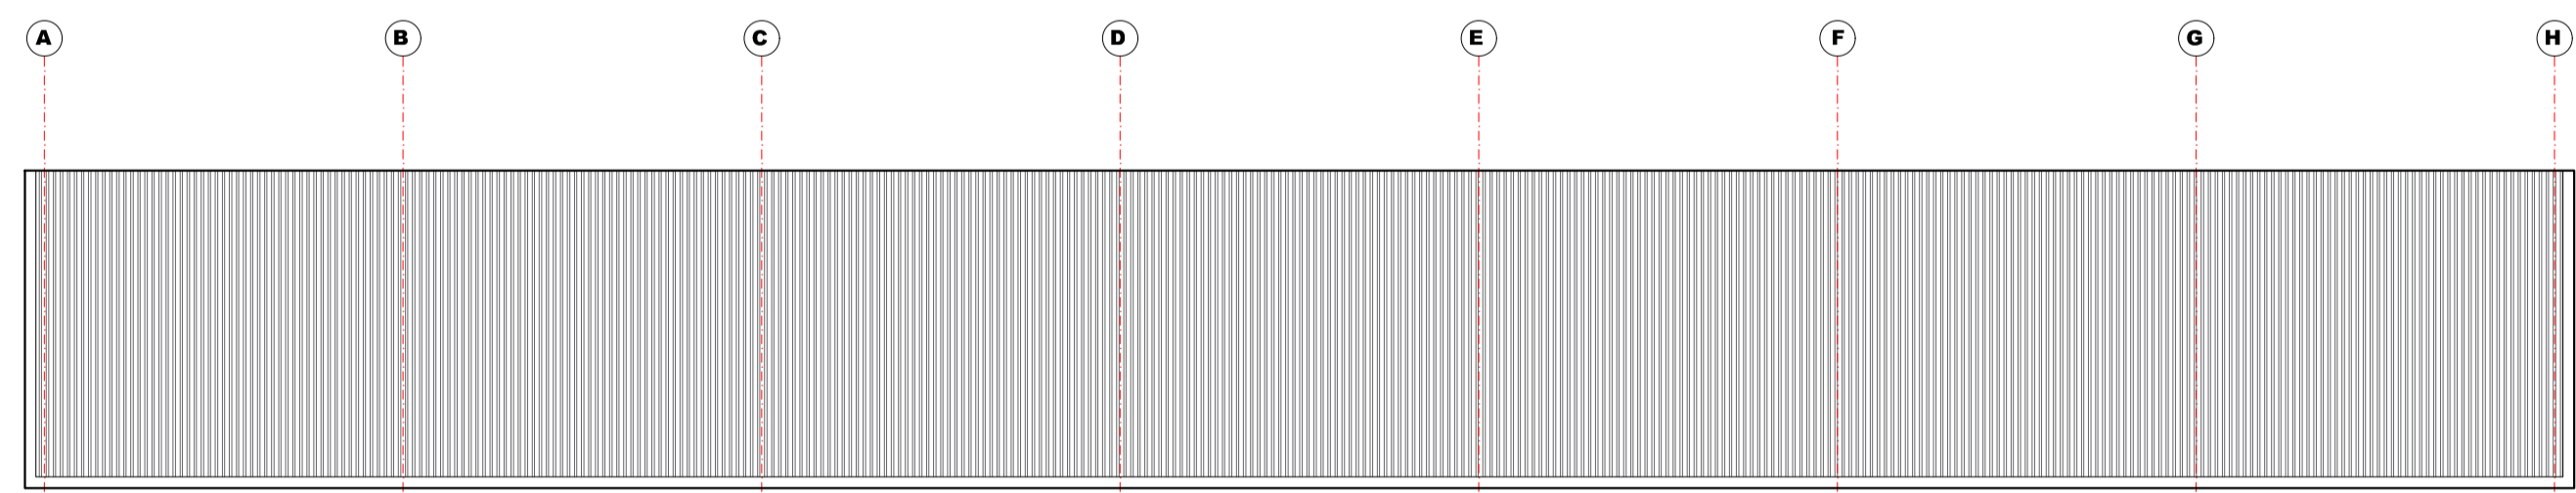



CYNLLUN Y TO, BRASLUN
scheme roof plan 1.100

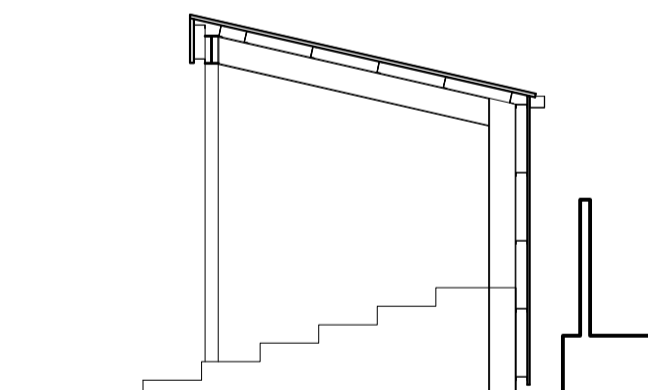



TORIAD, BRASLUN
scheme section 1.100

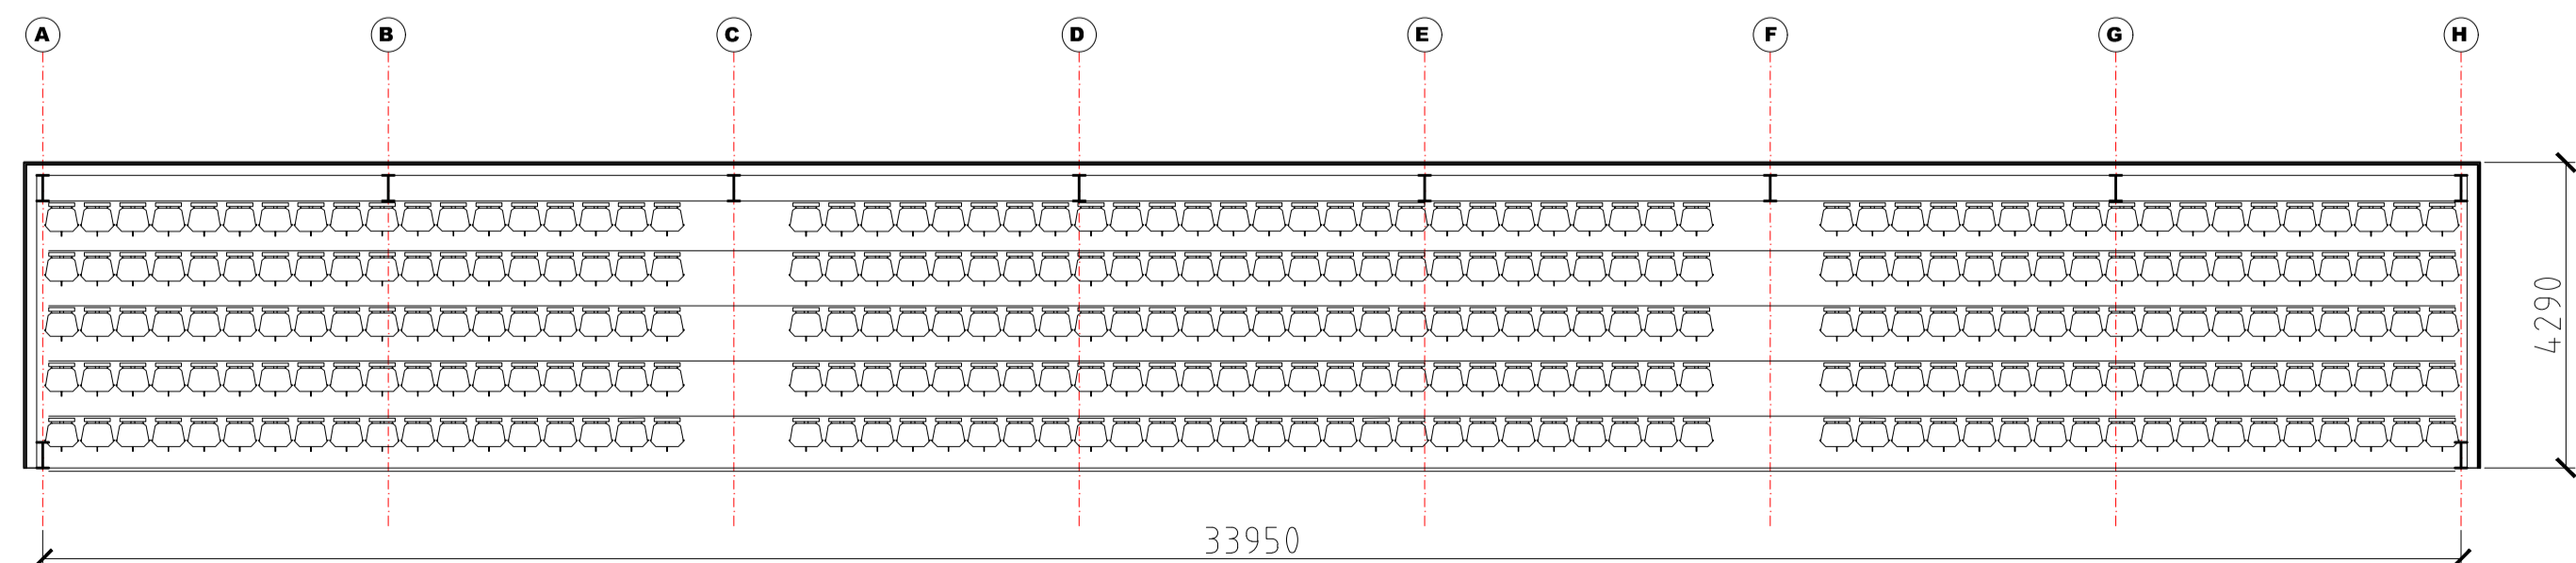



CYNLLUN, BRASLUN
scheme plan 1.100, 310 seating capacity

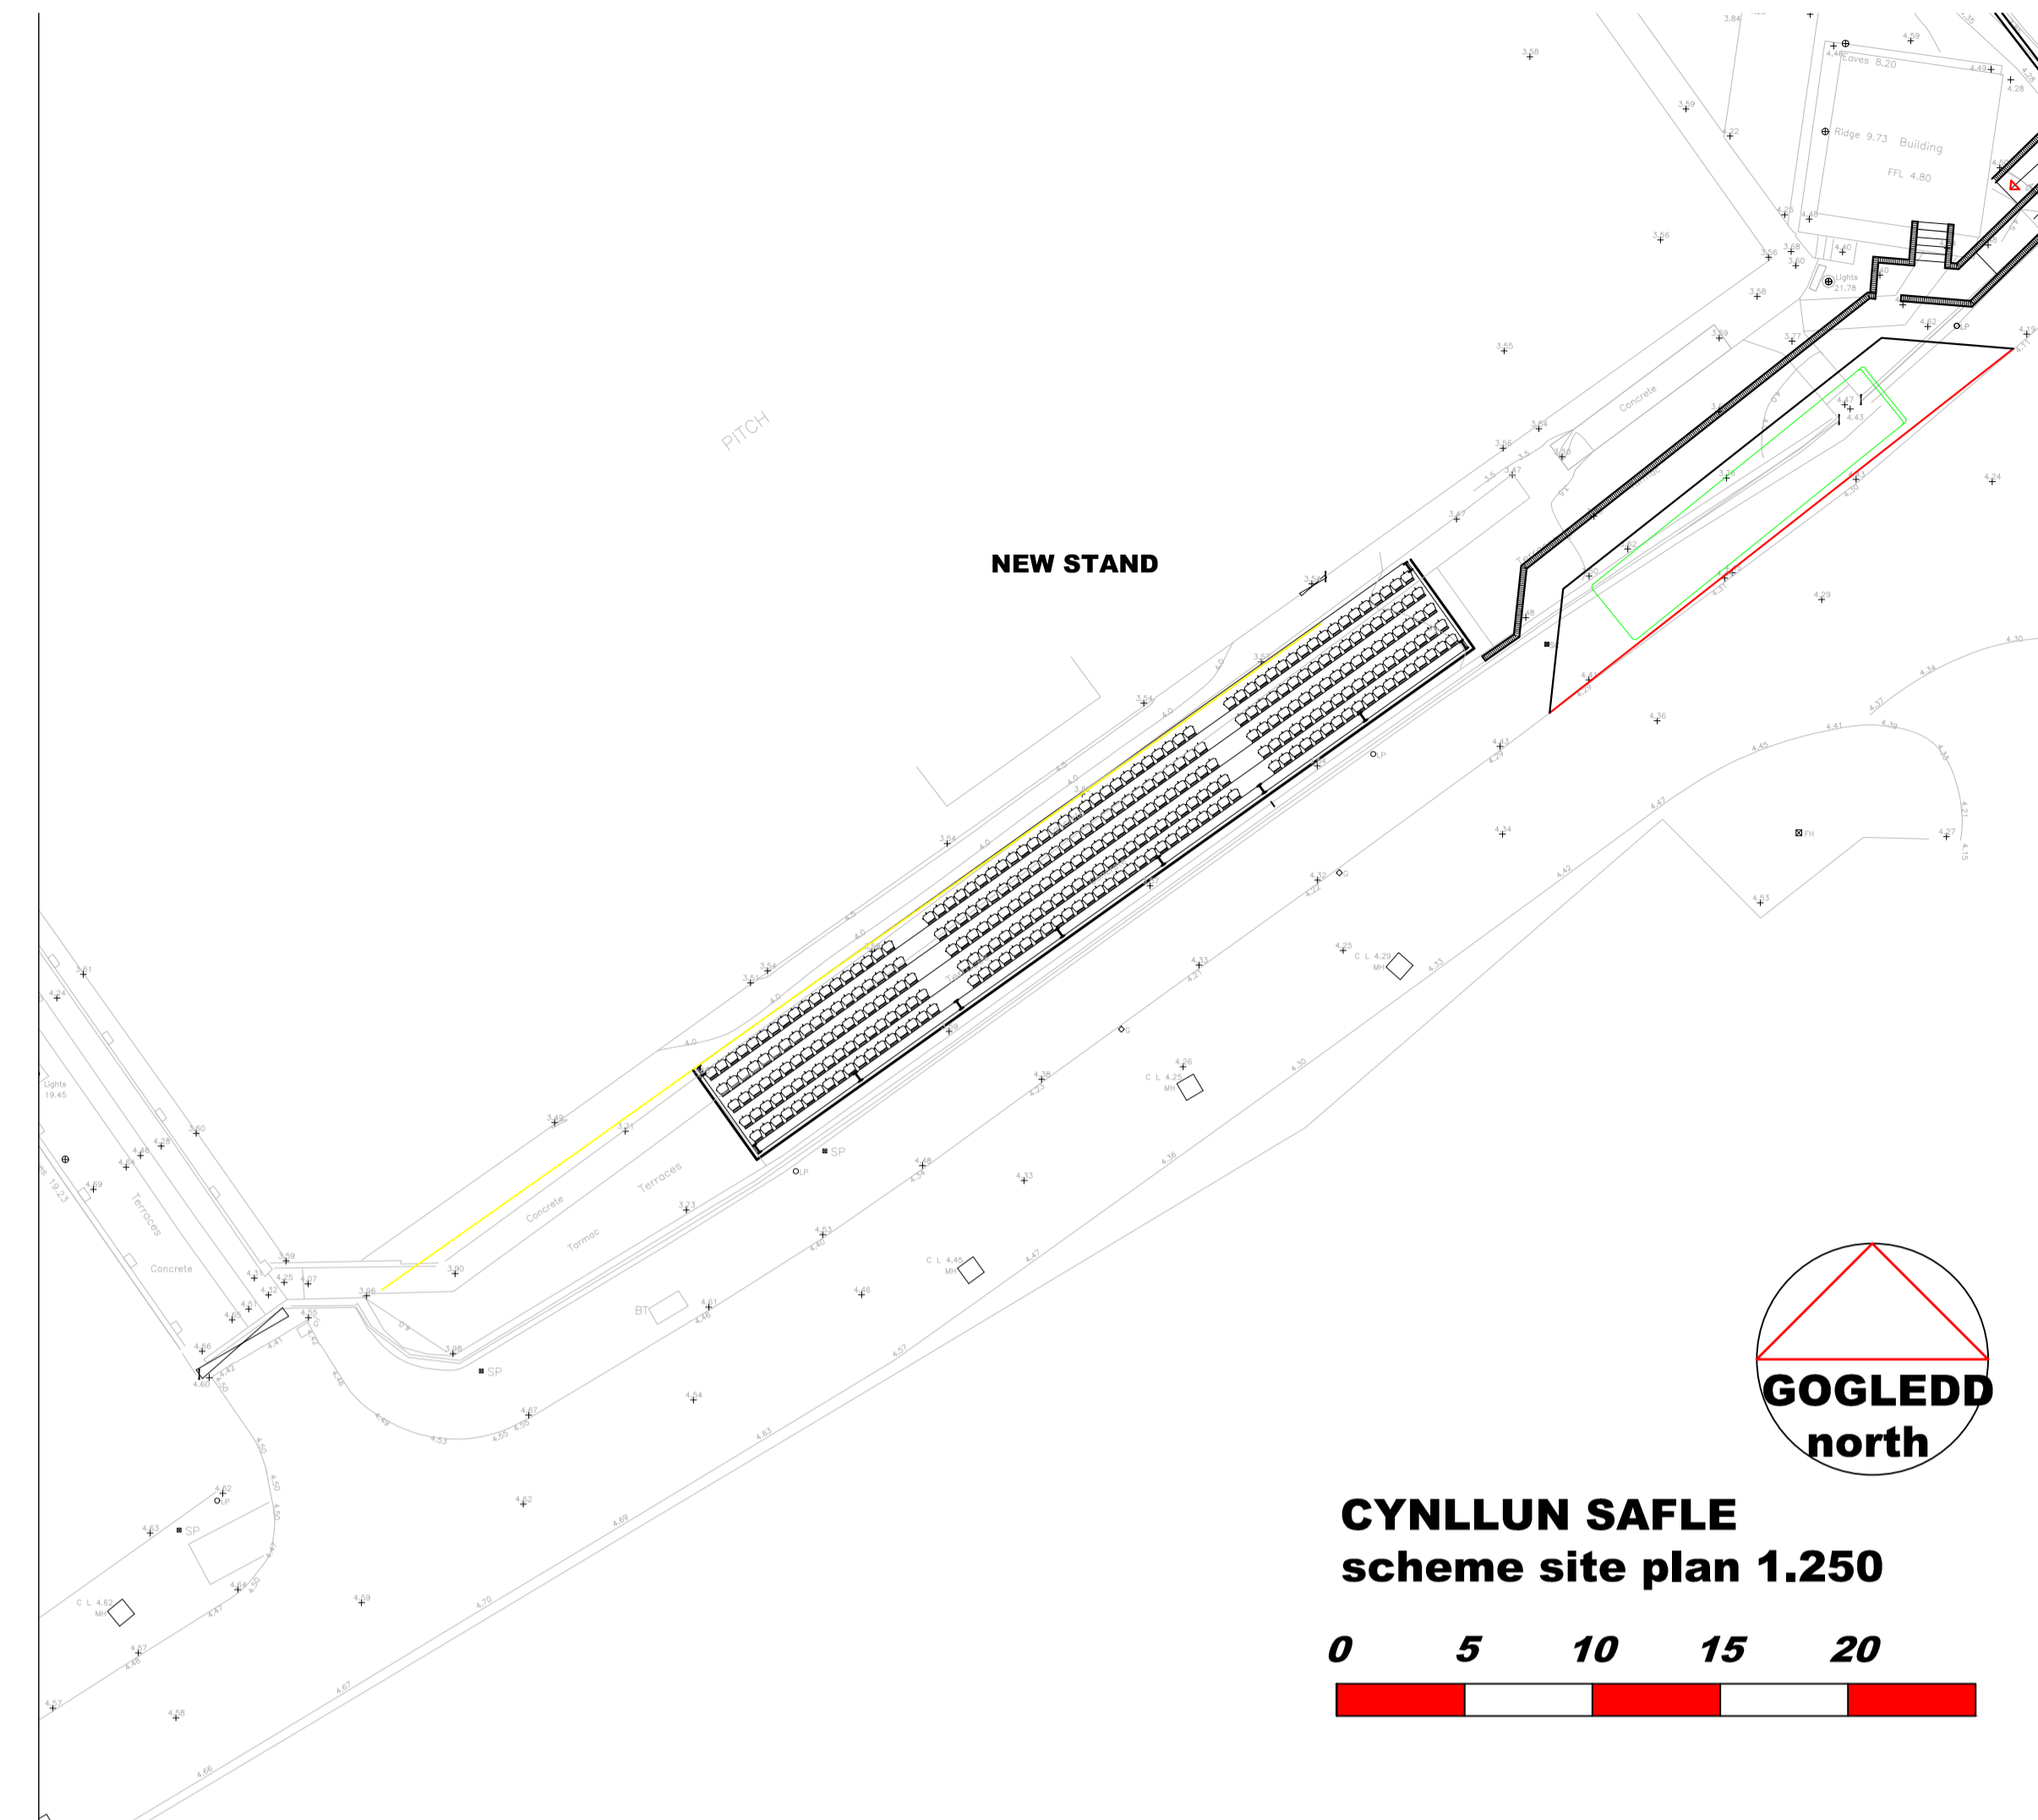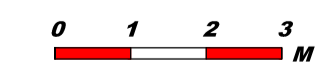

CYNLLUN SAFLE
scheme site plan 1.250

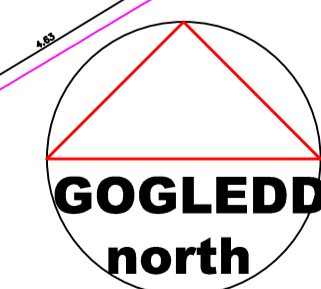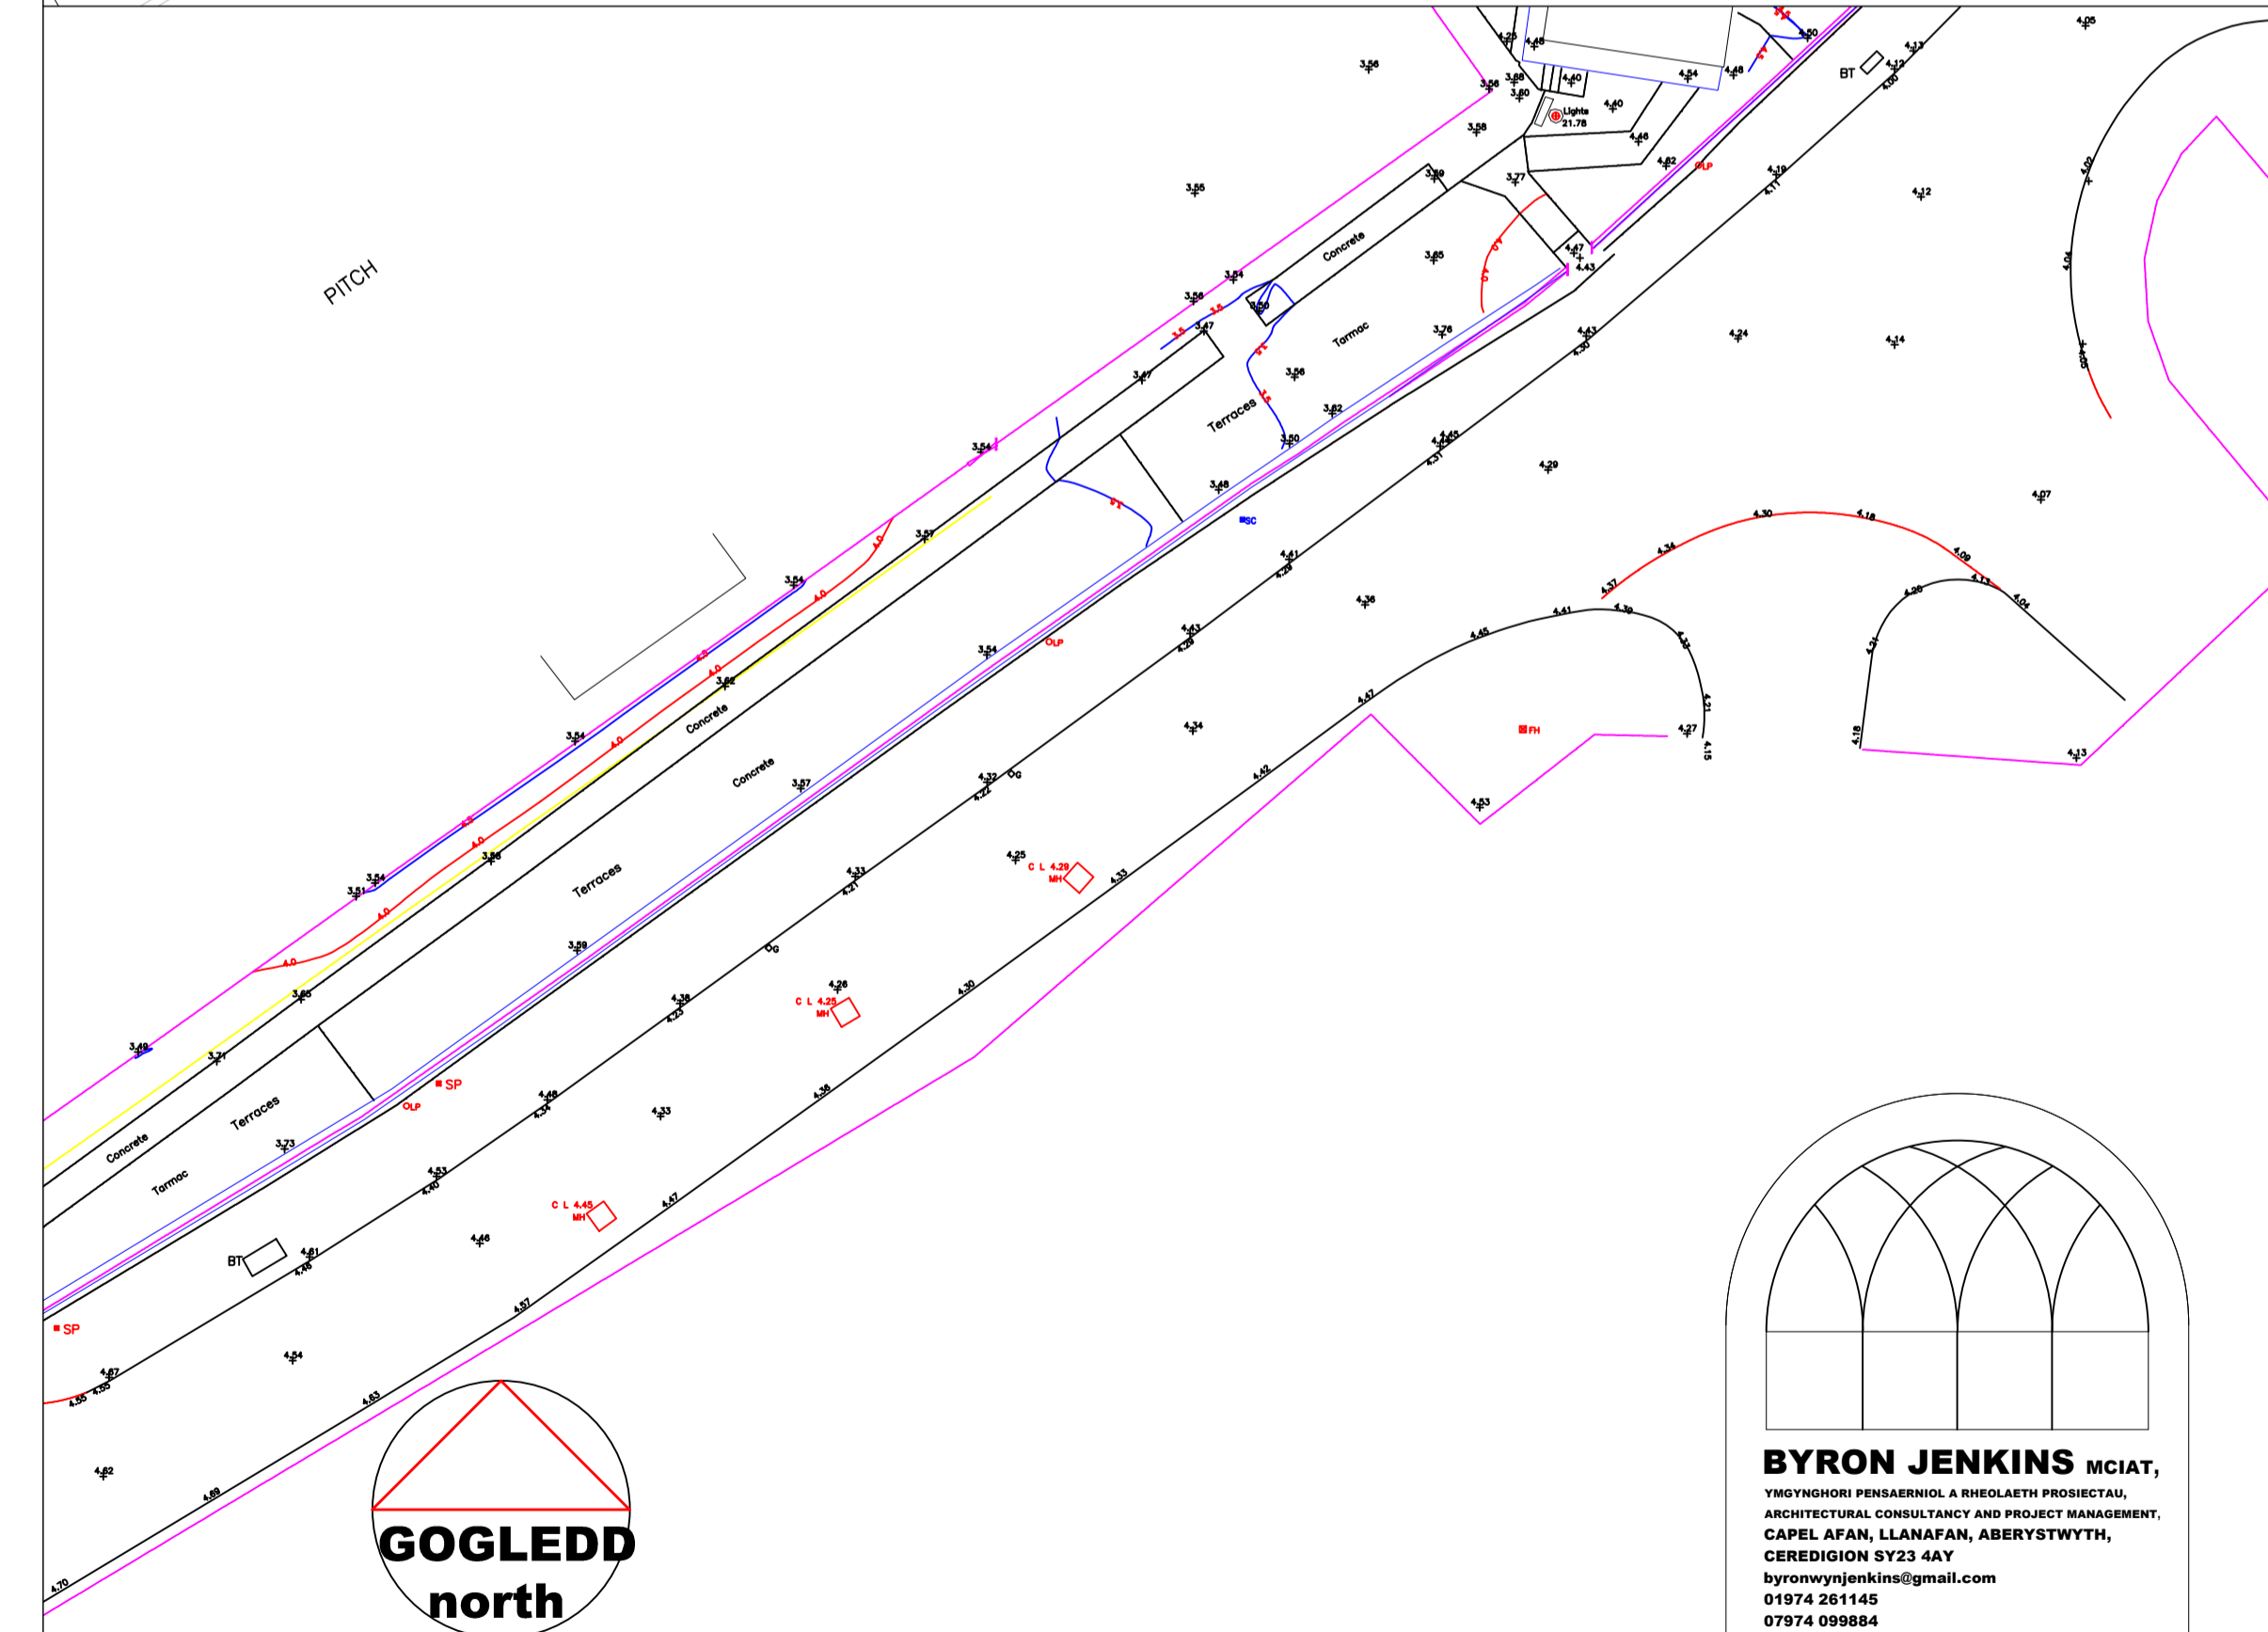

CYNLLUN SAFLE
survey site plan 1.250

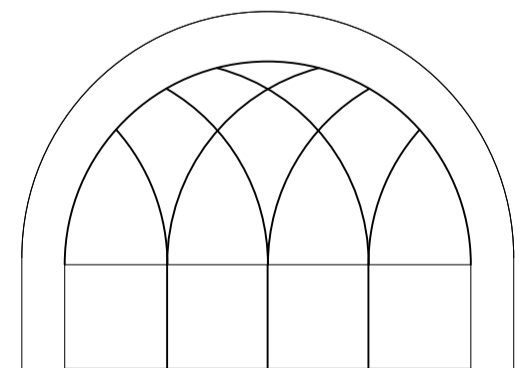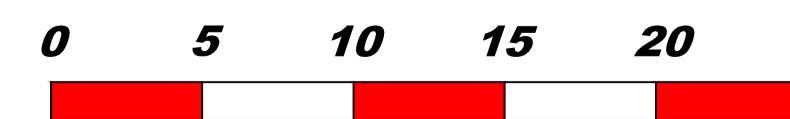

BYRON JENKINS MCIAT,
YSGYNSHORI PREBARNOG, A BUDLARTH PROFFECTAU,
ARCHITECTURAL CONSULTANCY AND PROJECT MANAGEMENT,
CAPEL AFAN, LLANAFAN, ABERYSTWYTH,
CEREDIGION SY23 4AY
byronjenkins@gmail.com
01974 261145
07974 099884

client **Clwb Peldroed Tref Aberystwyth,**
Aberystwyth Town Football Club
Aberystwyth,
Ceredigion,
SY23 1PG

project **CYNLLUN MESUR A**
BRASLUN
survey & scheme drawing

ref **612/16**

new stand

© various © A1 © Tach 2023 © byron