




EDRYCHIAD BLAEN, BRASLUN
scheme front elevation 1.100

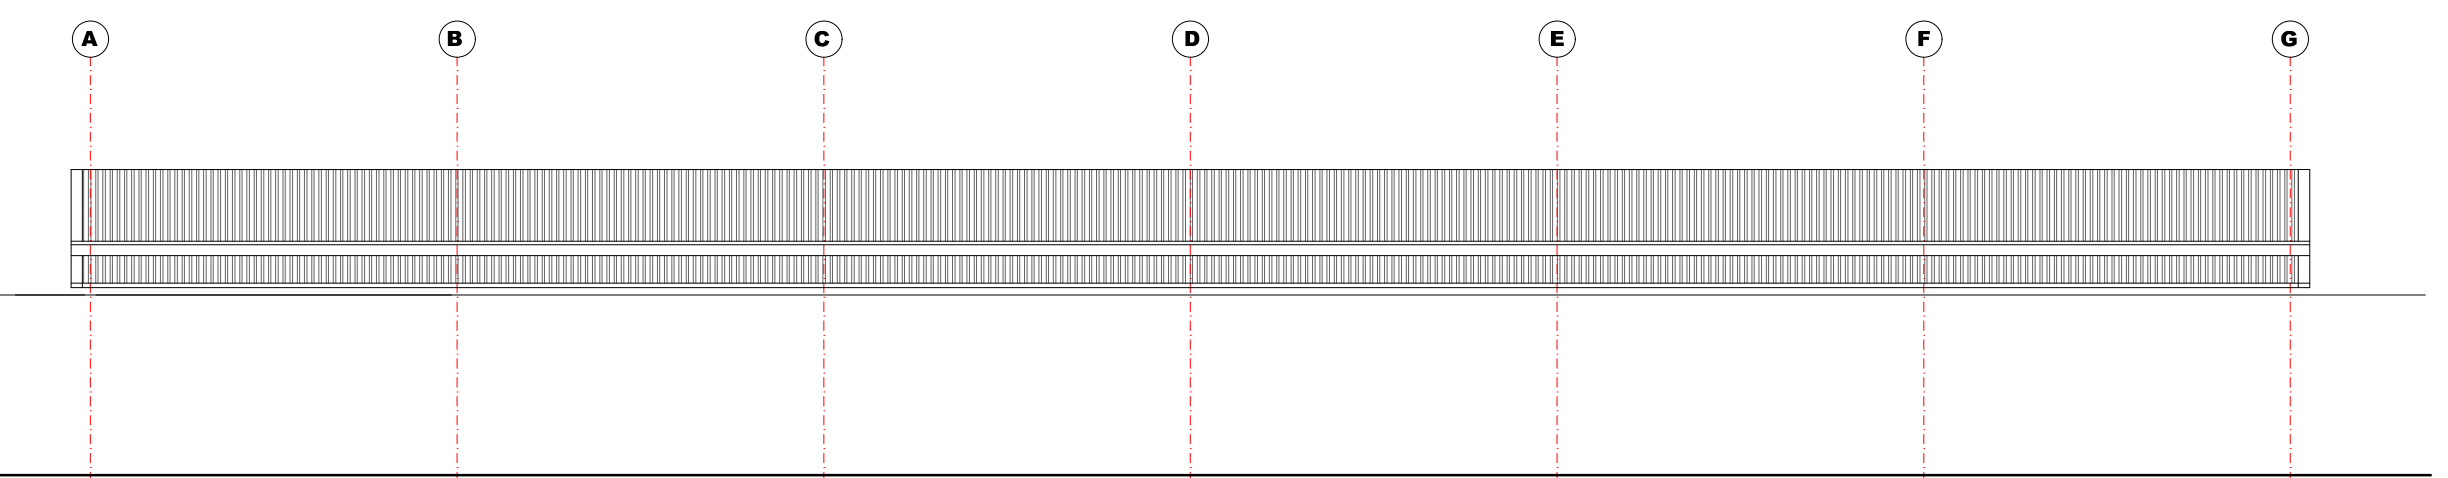

EDRYCHIAD CEFN, BRASLUN
scheme rear elevation 1.100

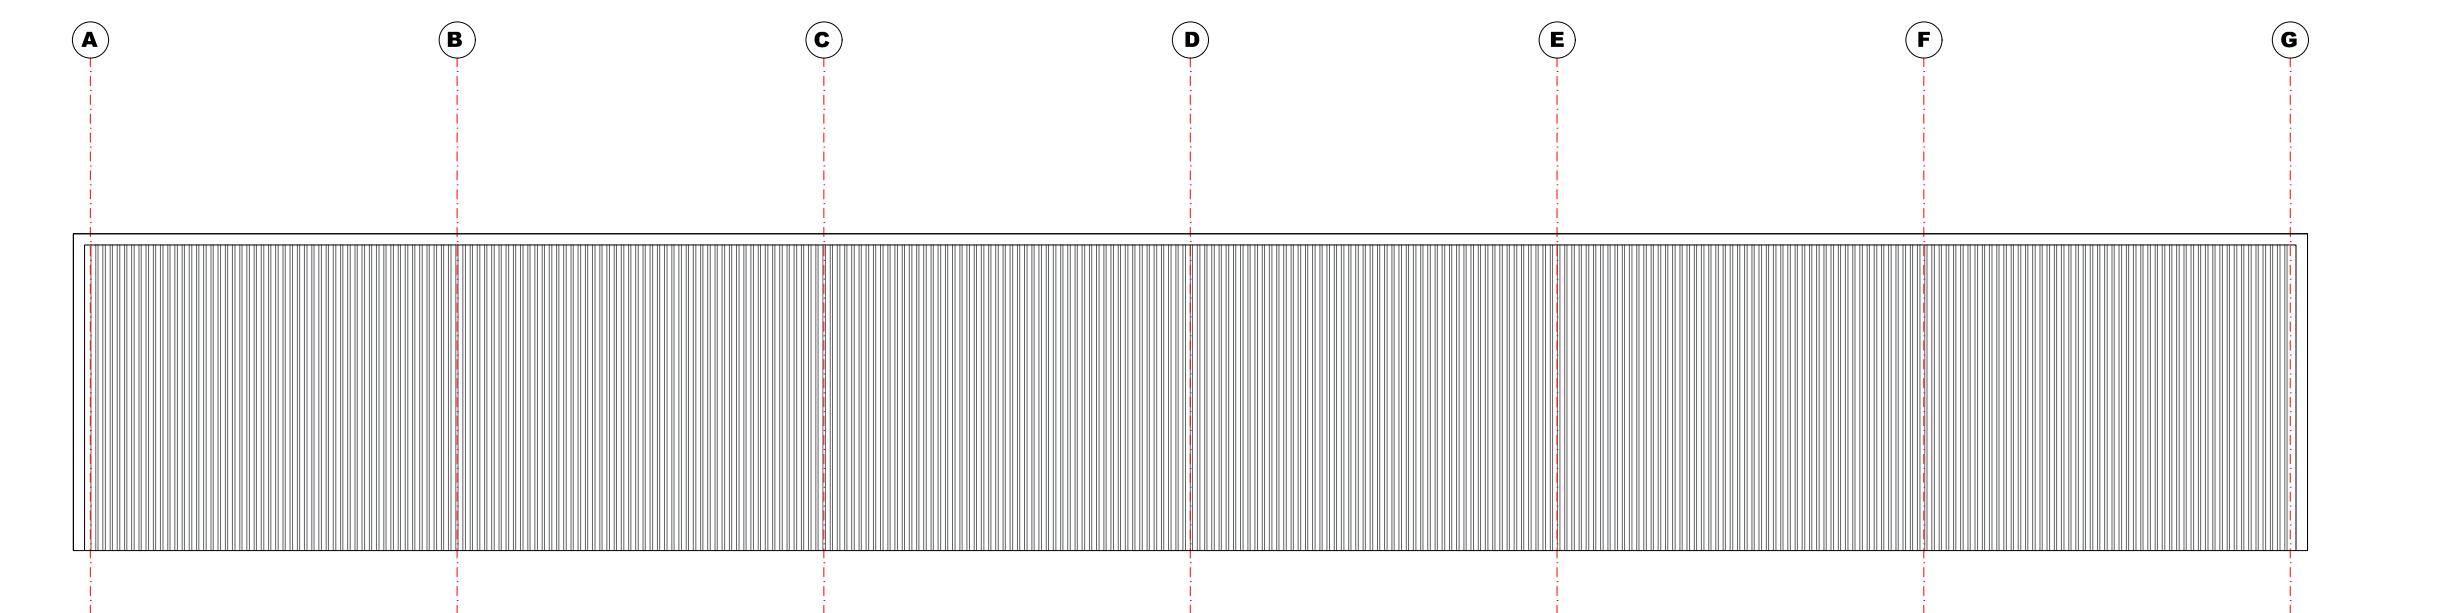



CYNLLUN Y TO, BRASLUN
scheme roof plan 1.100

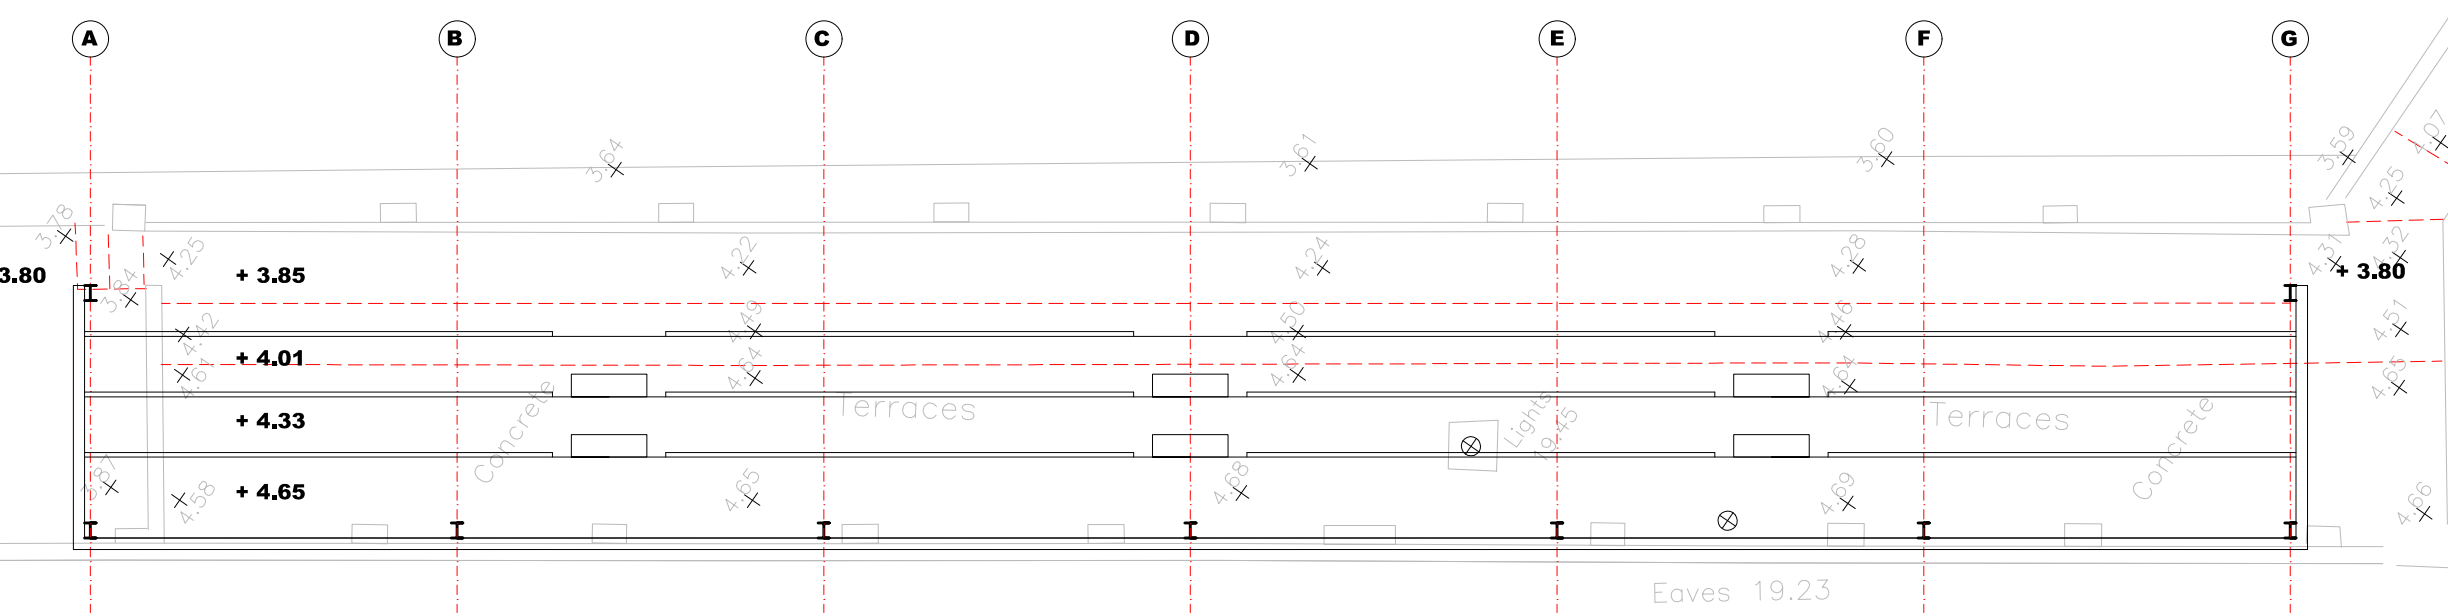


CYNLLUN, BRASLUN
scheme plan 1.100

360 standing capacity


Note.
New roof structure will be self supporting and will not interfere with the existing rear wall

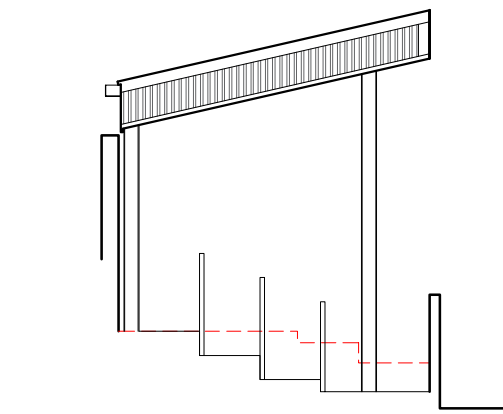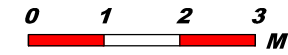

EDRYCHIAD OCHR, BRASLUN
scheme side elevation 1.100

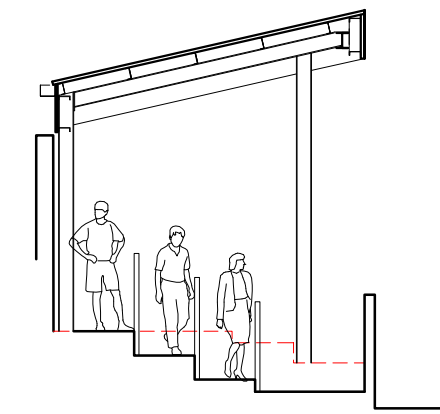

TORIAD, BRASLUN
scheme section 1.100

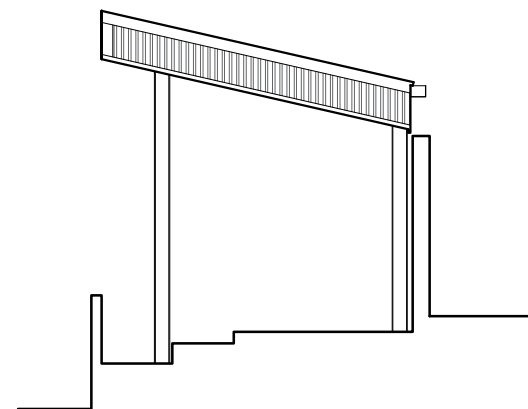

EDRYCHIAD OCHR, BRASLUN
scheme side elevation 1.100

