

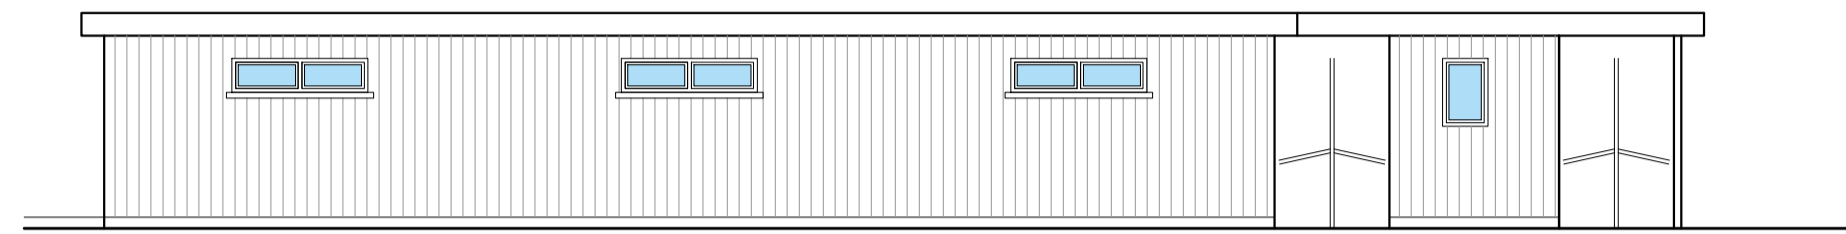



EDRYCHIAD BLAEN
front elevation 1.100

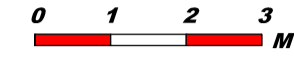


EDRYCHIAD CEFN
rear elevation 1.100

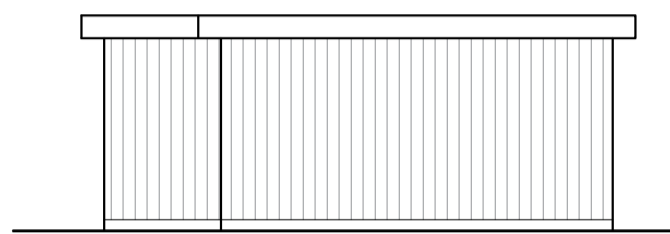


EDRYCHIAD OCHR
side elevation 1.100

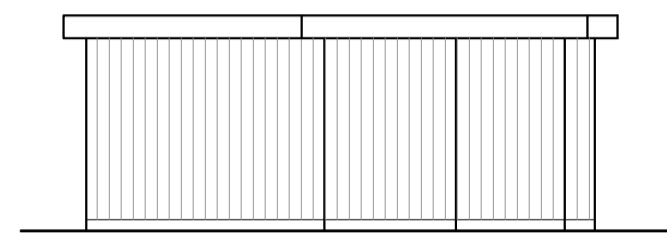


EDRYCHIAD OCHR
side elevation 1.100

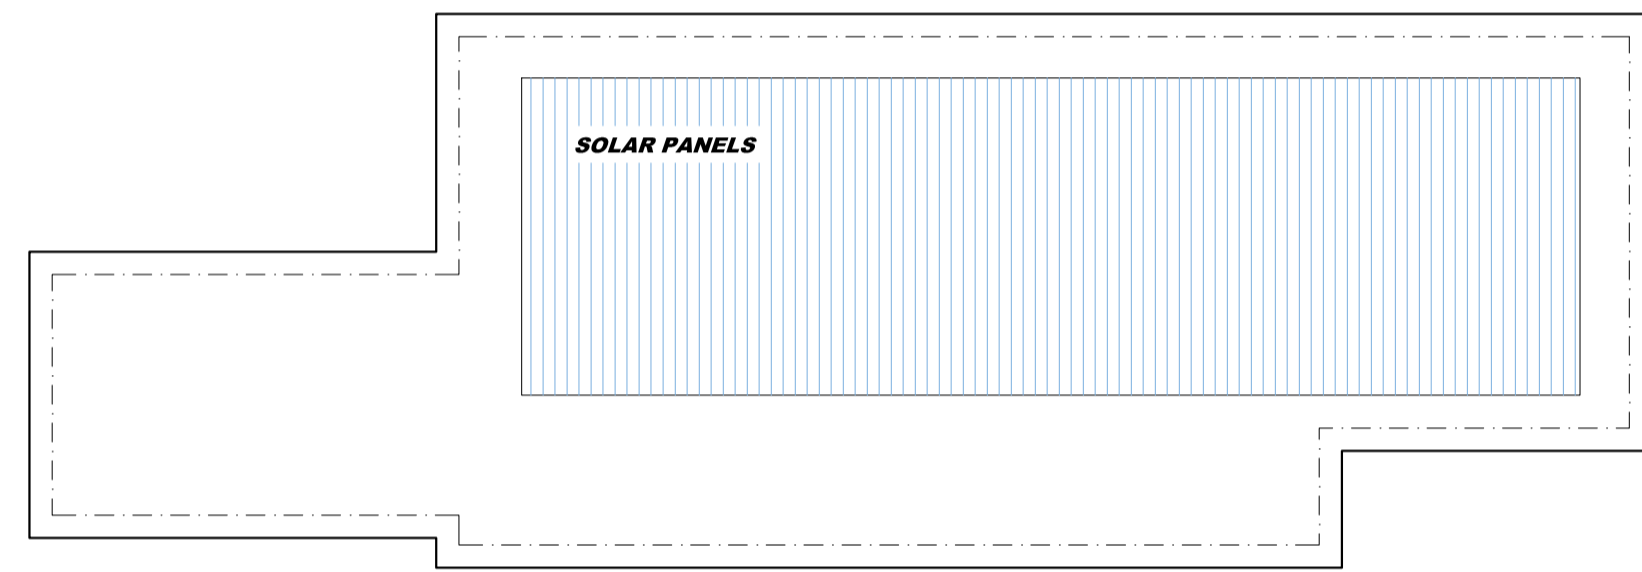


CYNLLUN Y TO
roof plan 1.100

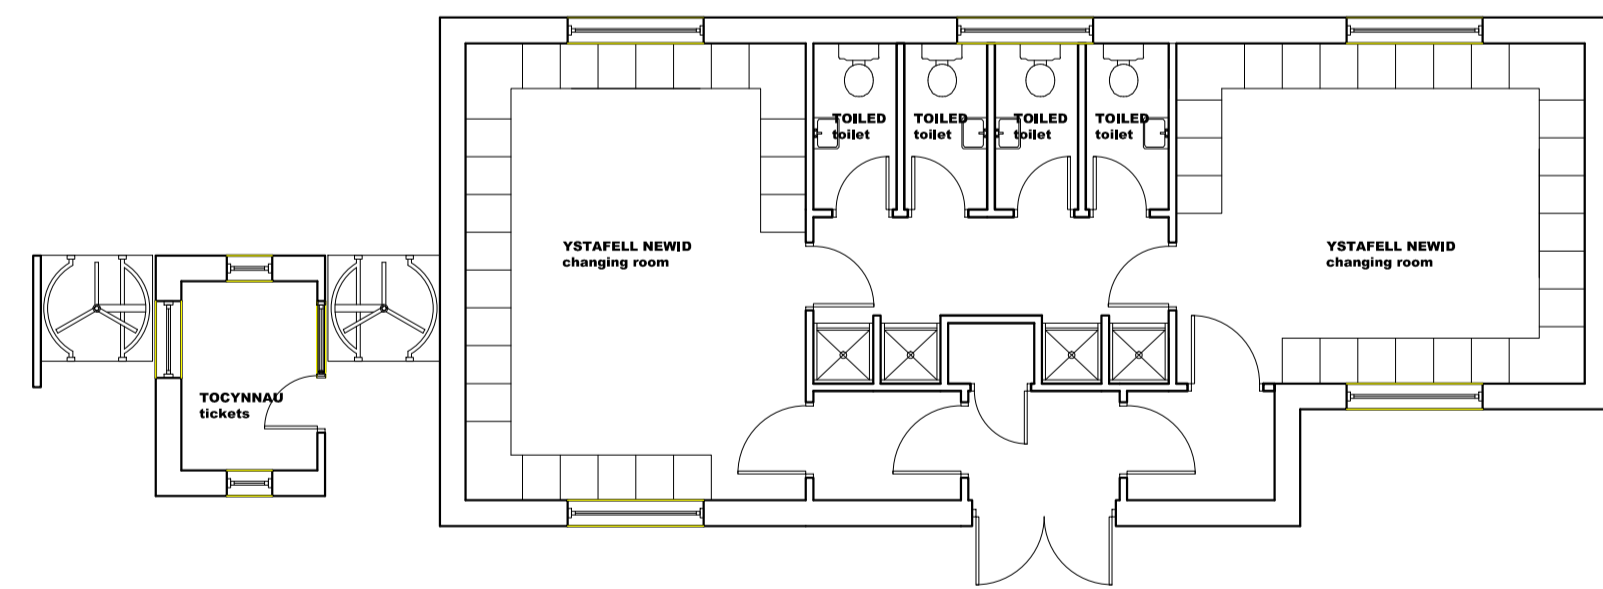



CYNLLUN
floor plan 1.100

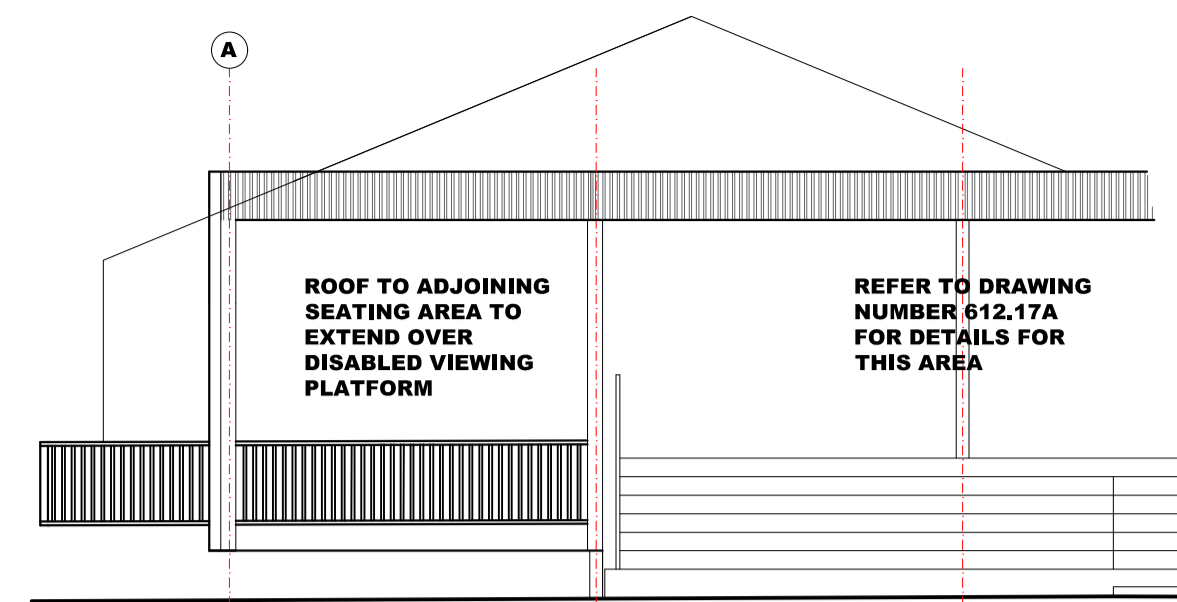


EDRYCHIAD BLAEN, BRASLUN
scheme front elevation 1.100

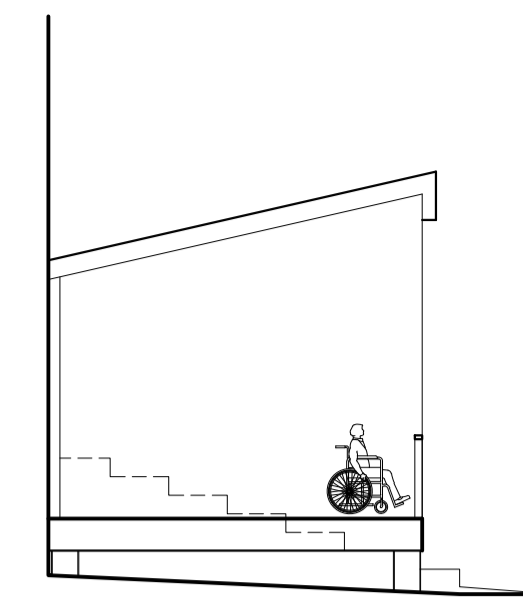

EDRYCHIAD OCHR, BRASLUN
scheme side elevation 1.100

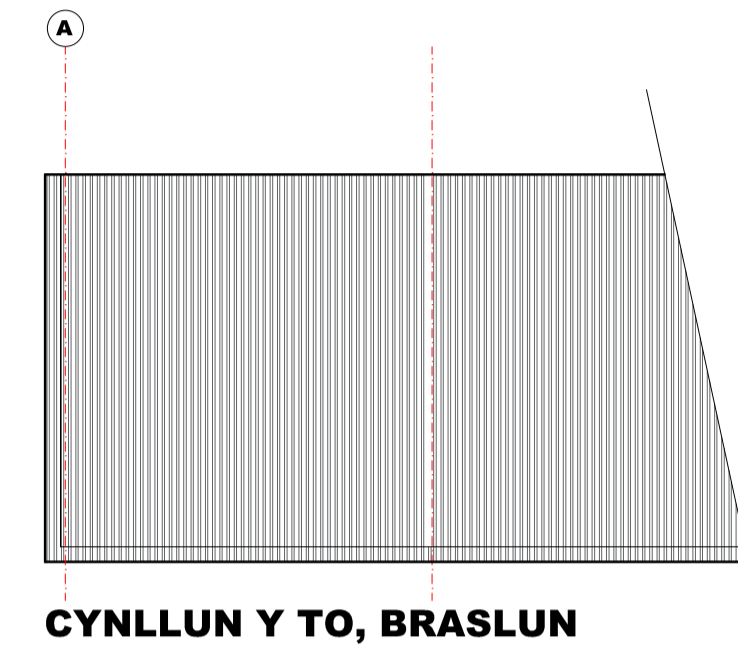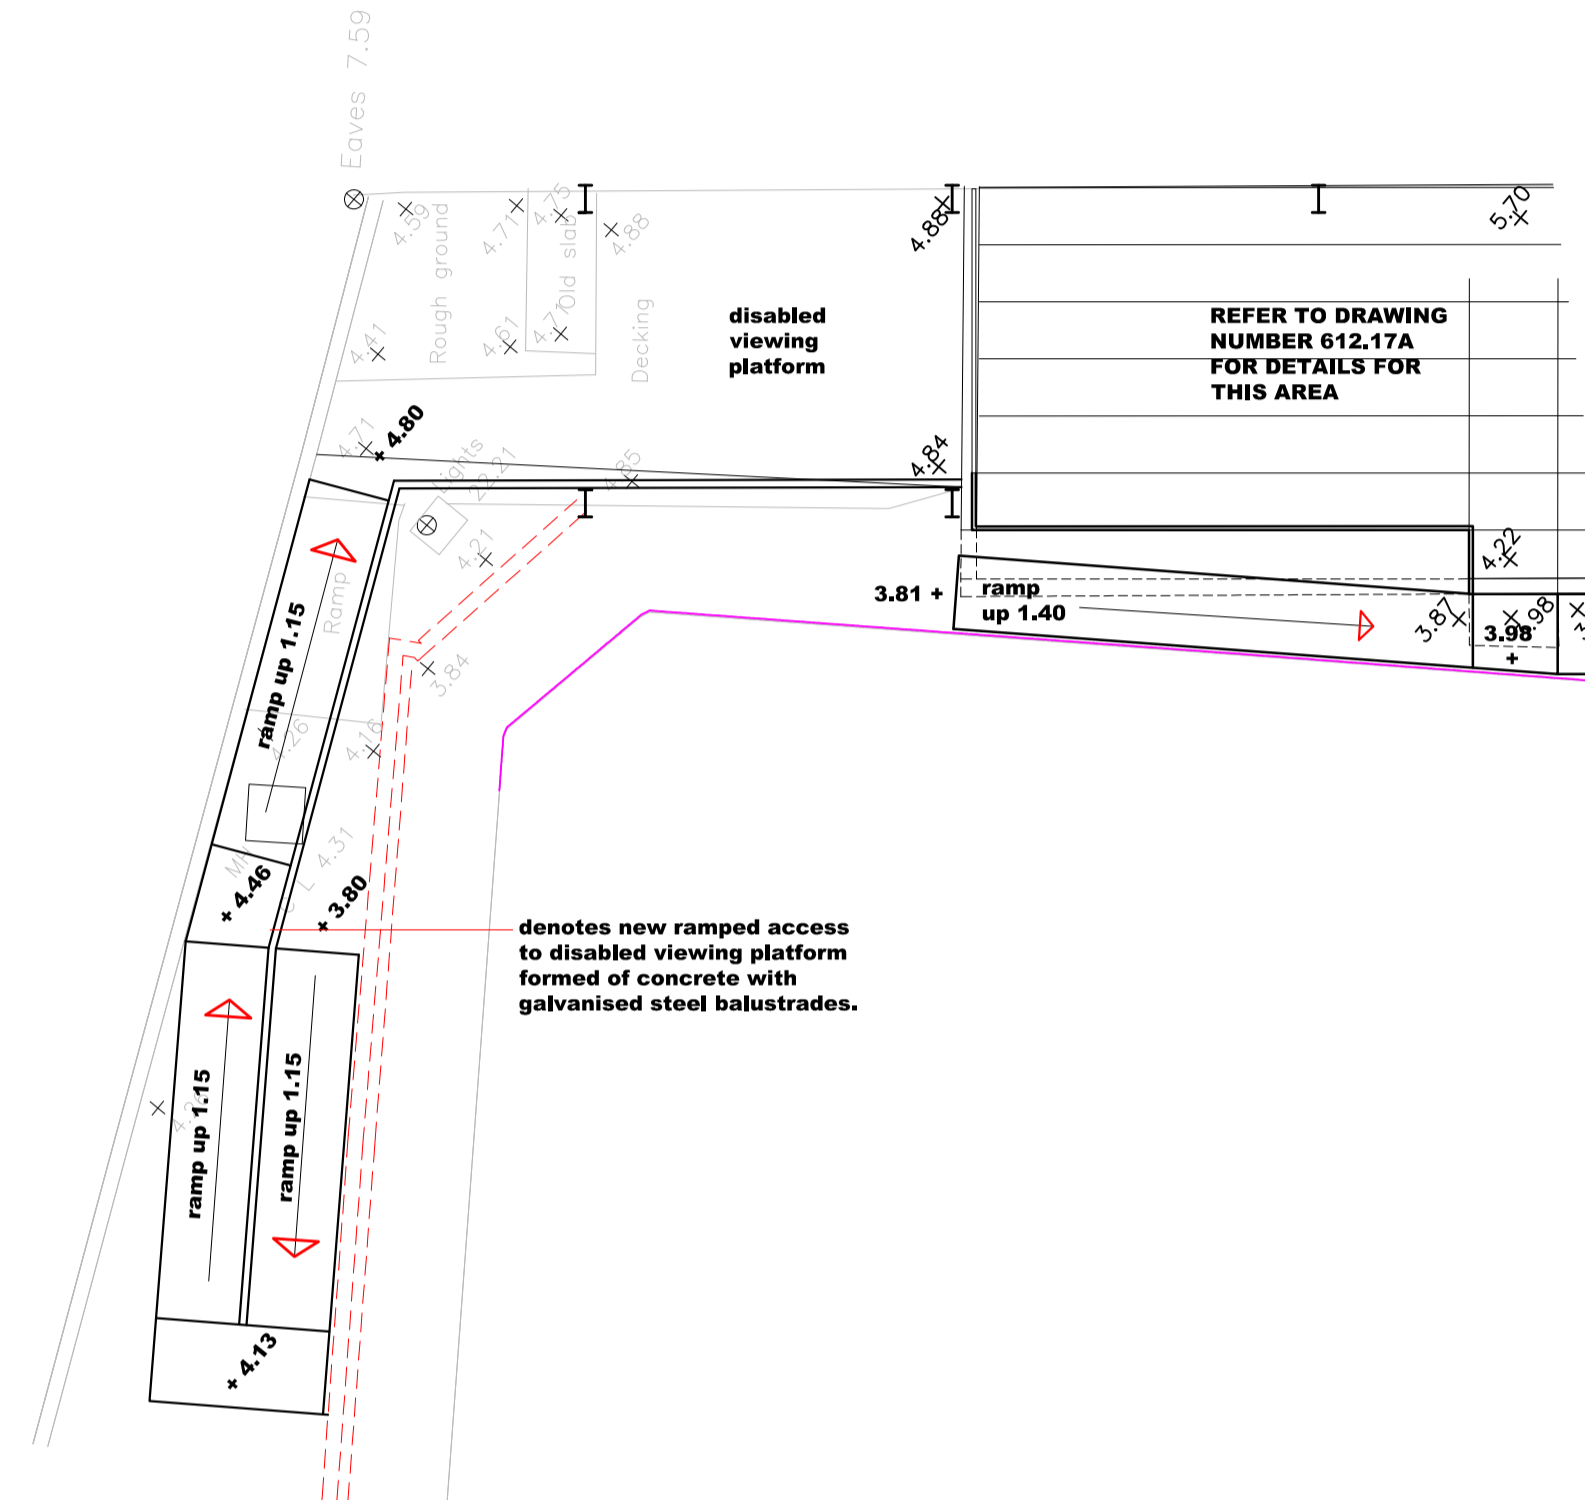


CYNLLUN Y TO, BRASLUN
scheme roof plan 1.100


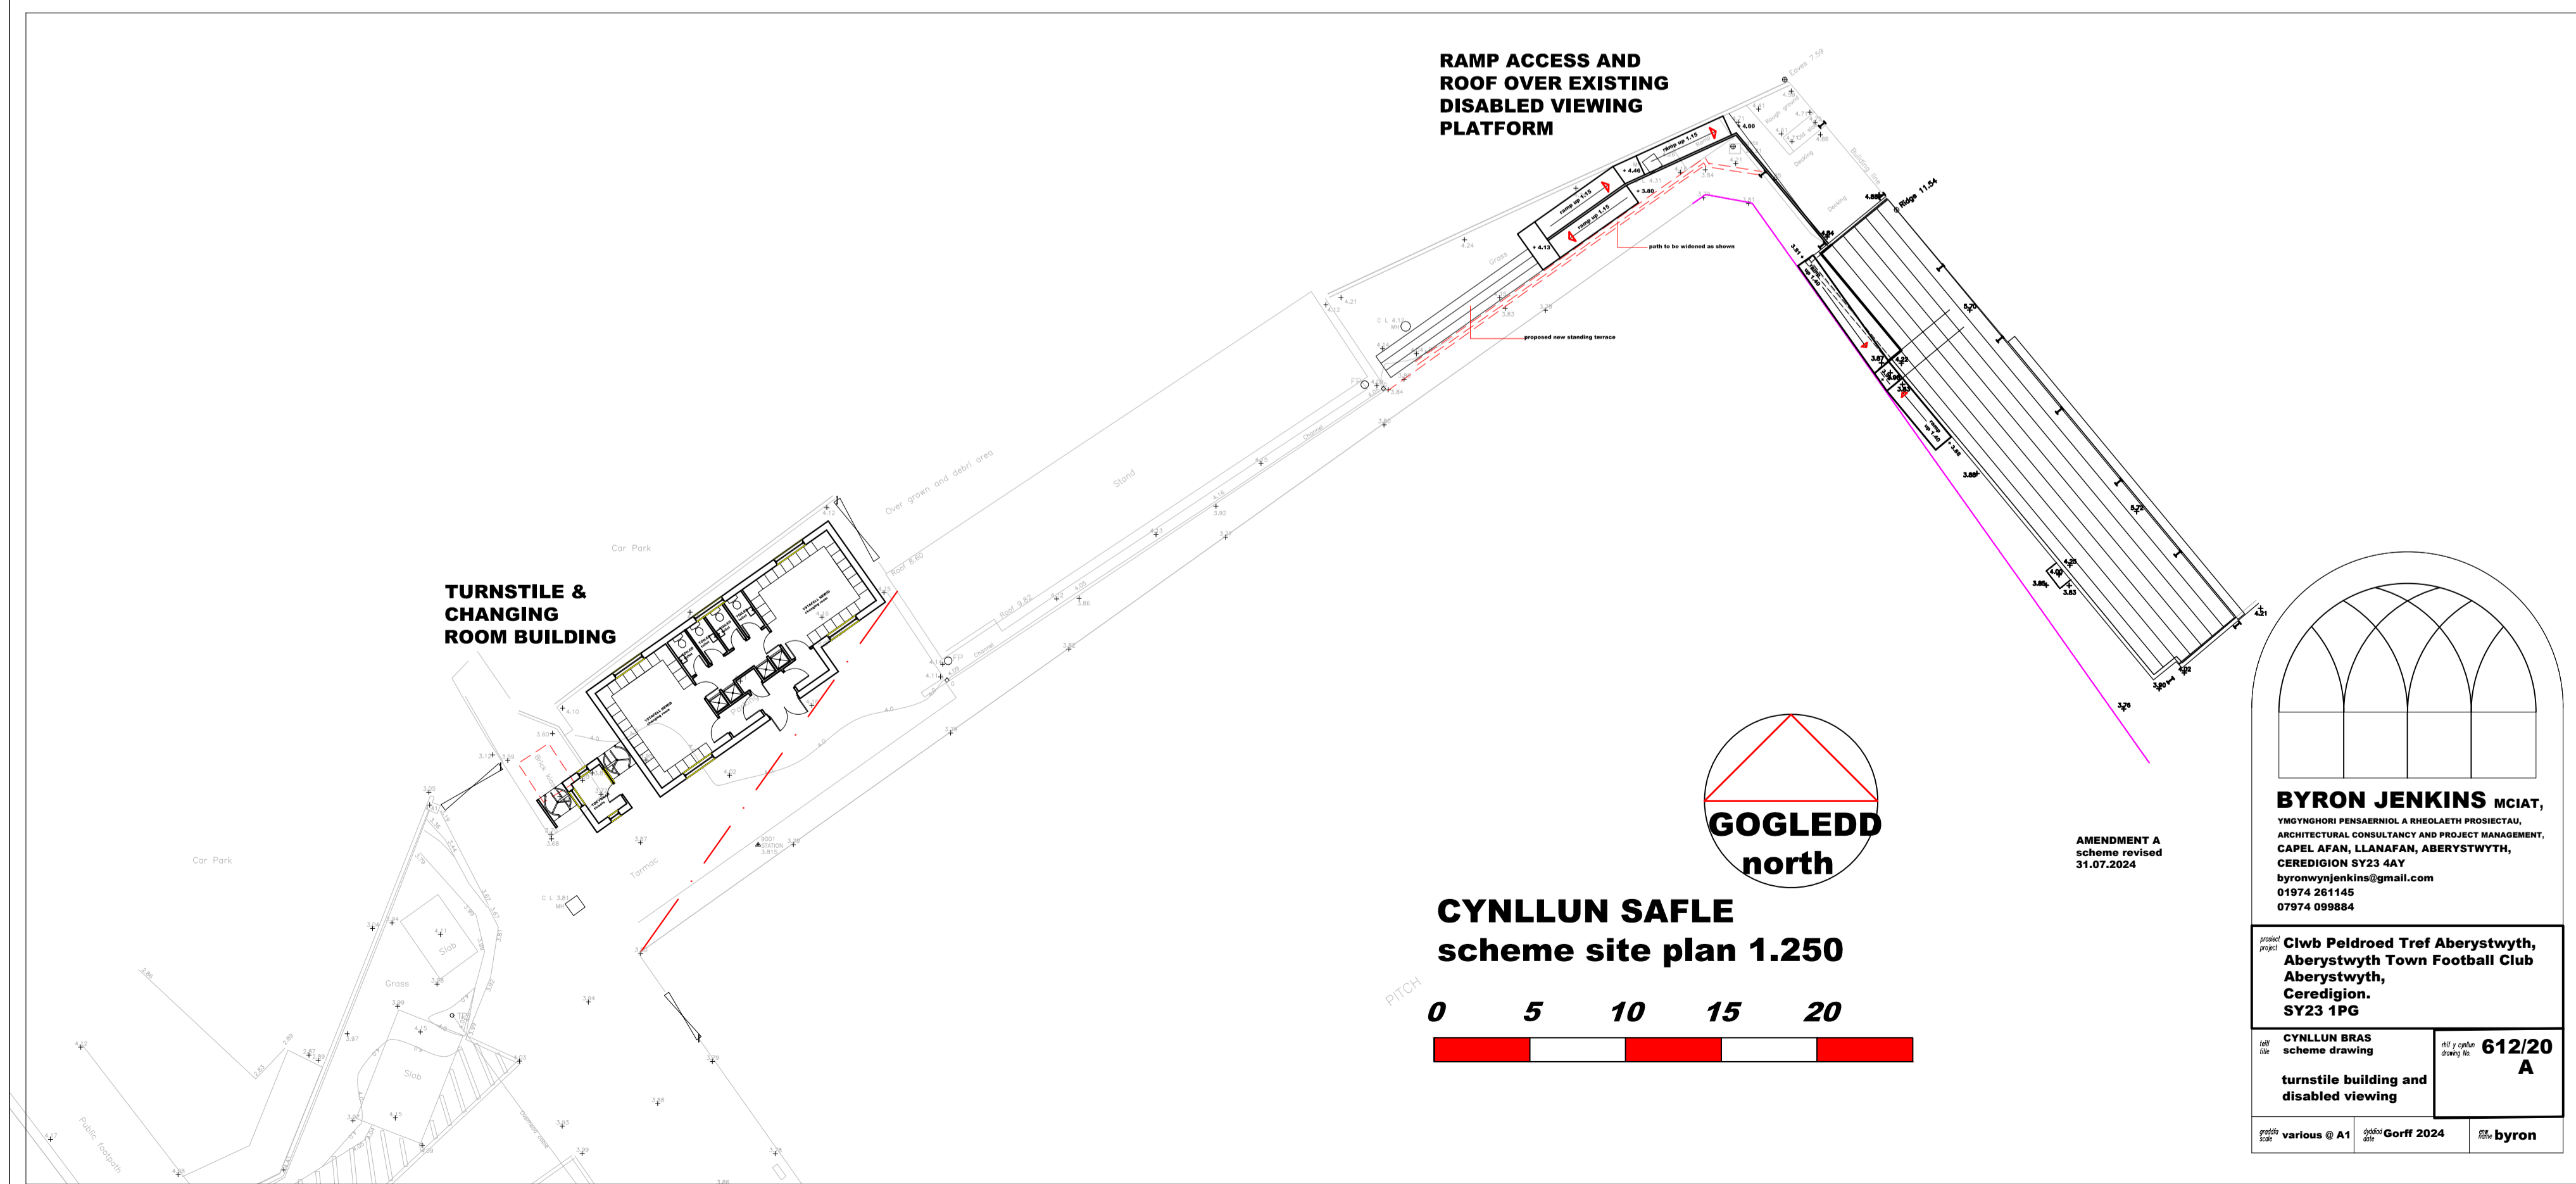


**RAMP ACCESS AND
ROOF OVER EXISTING
DISABLED VIEWING
PLATFORM**

**TURNSTILE &
CHANGING
ROOM BUILDING**

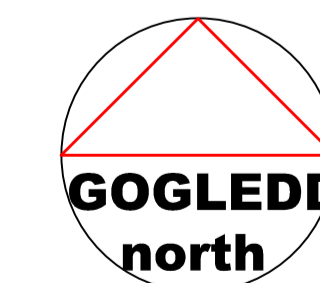

CYNLLUN SAFLE
scheme site plan 1.250

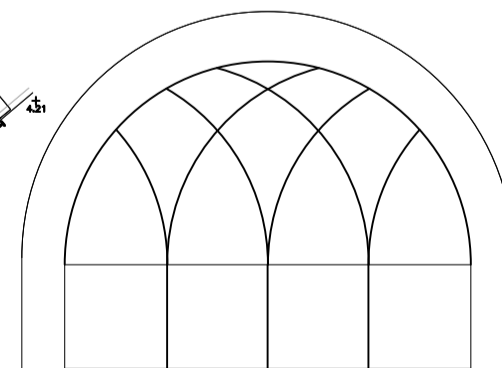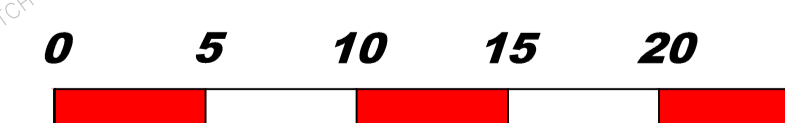

BYRON JENKINS MCIAT,
YSGYNSHORI PENBARNOG, A BRESOLARTH PROFFESIOLAU
ARCHITECTURAL CONSULTANCY AND PROJECT MANAGEMENT,
CAPEL AFAN, LLANAFAN, ABERYSTWYTH,
CEREDIGION SY23 4AY
byronwynjenkins@gmail.com
01974 261145
07974 099884

AMENDMENT A
scheme revised
31.07.2024

Client: **Clwb Peldroed Tref Aberystwyth,
Aberystwyth Town Football Club**
Aberystwyth,
Ceredigion,
SY23 1PG

CYNLLUN BRAS
scheme drawing
turnstile building and
disabled viewing

Project No: **612/20
A**

© various © A1 © Gorrff 2024 by: byron