



257500N

257400N

257300N

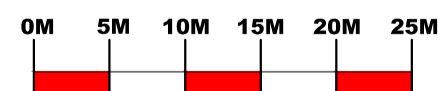

CYNLLUN SAFLE, MESURIAD
survey site plan 1.500

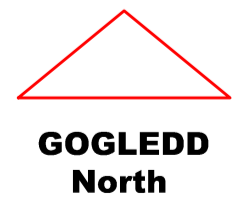


GOGLEDD
North

247000E

247000E


247000E

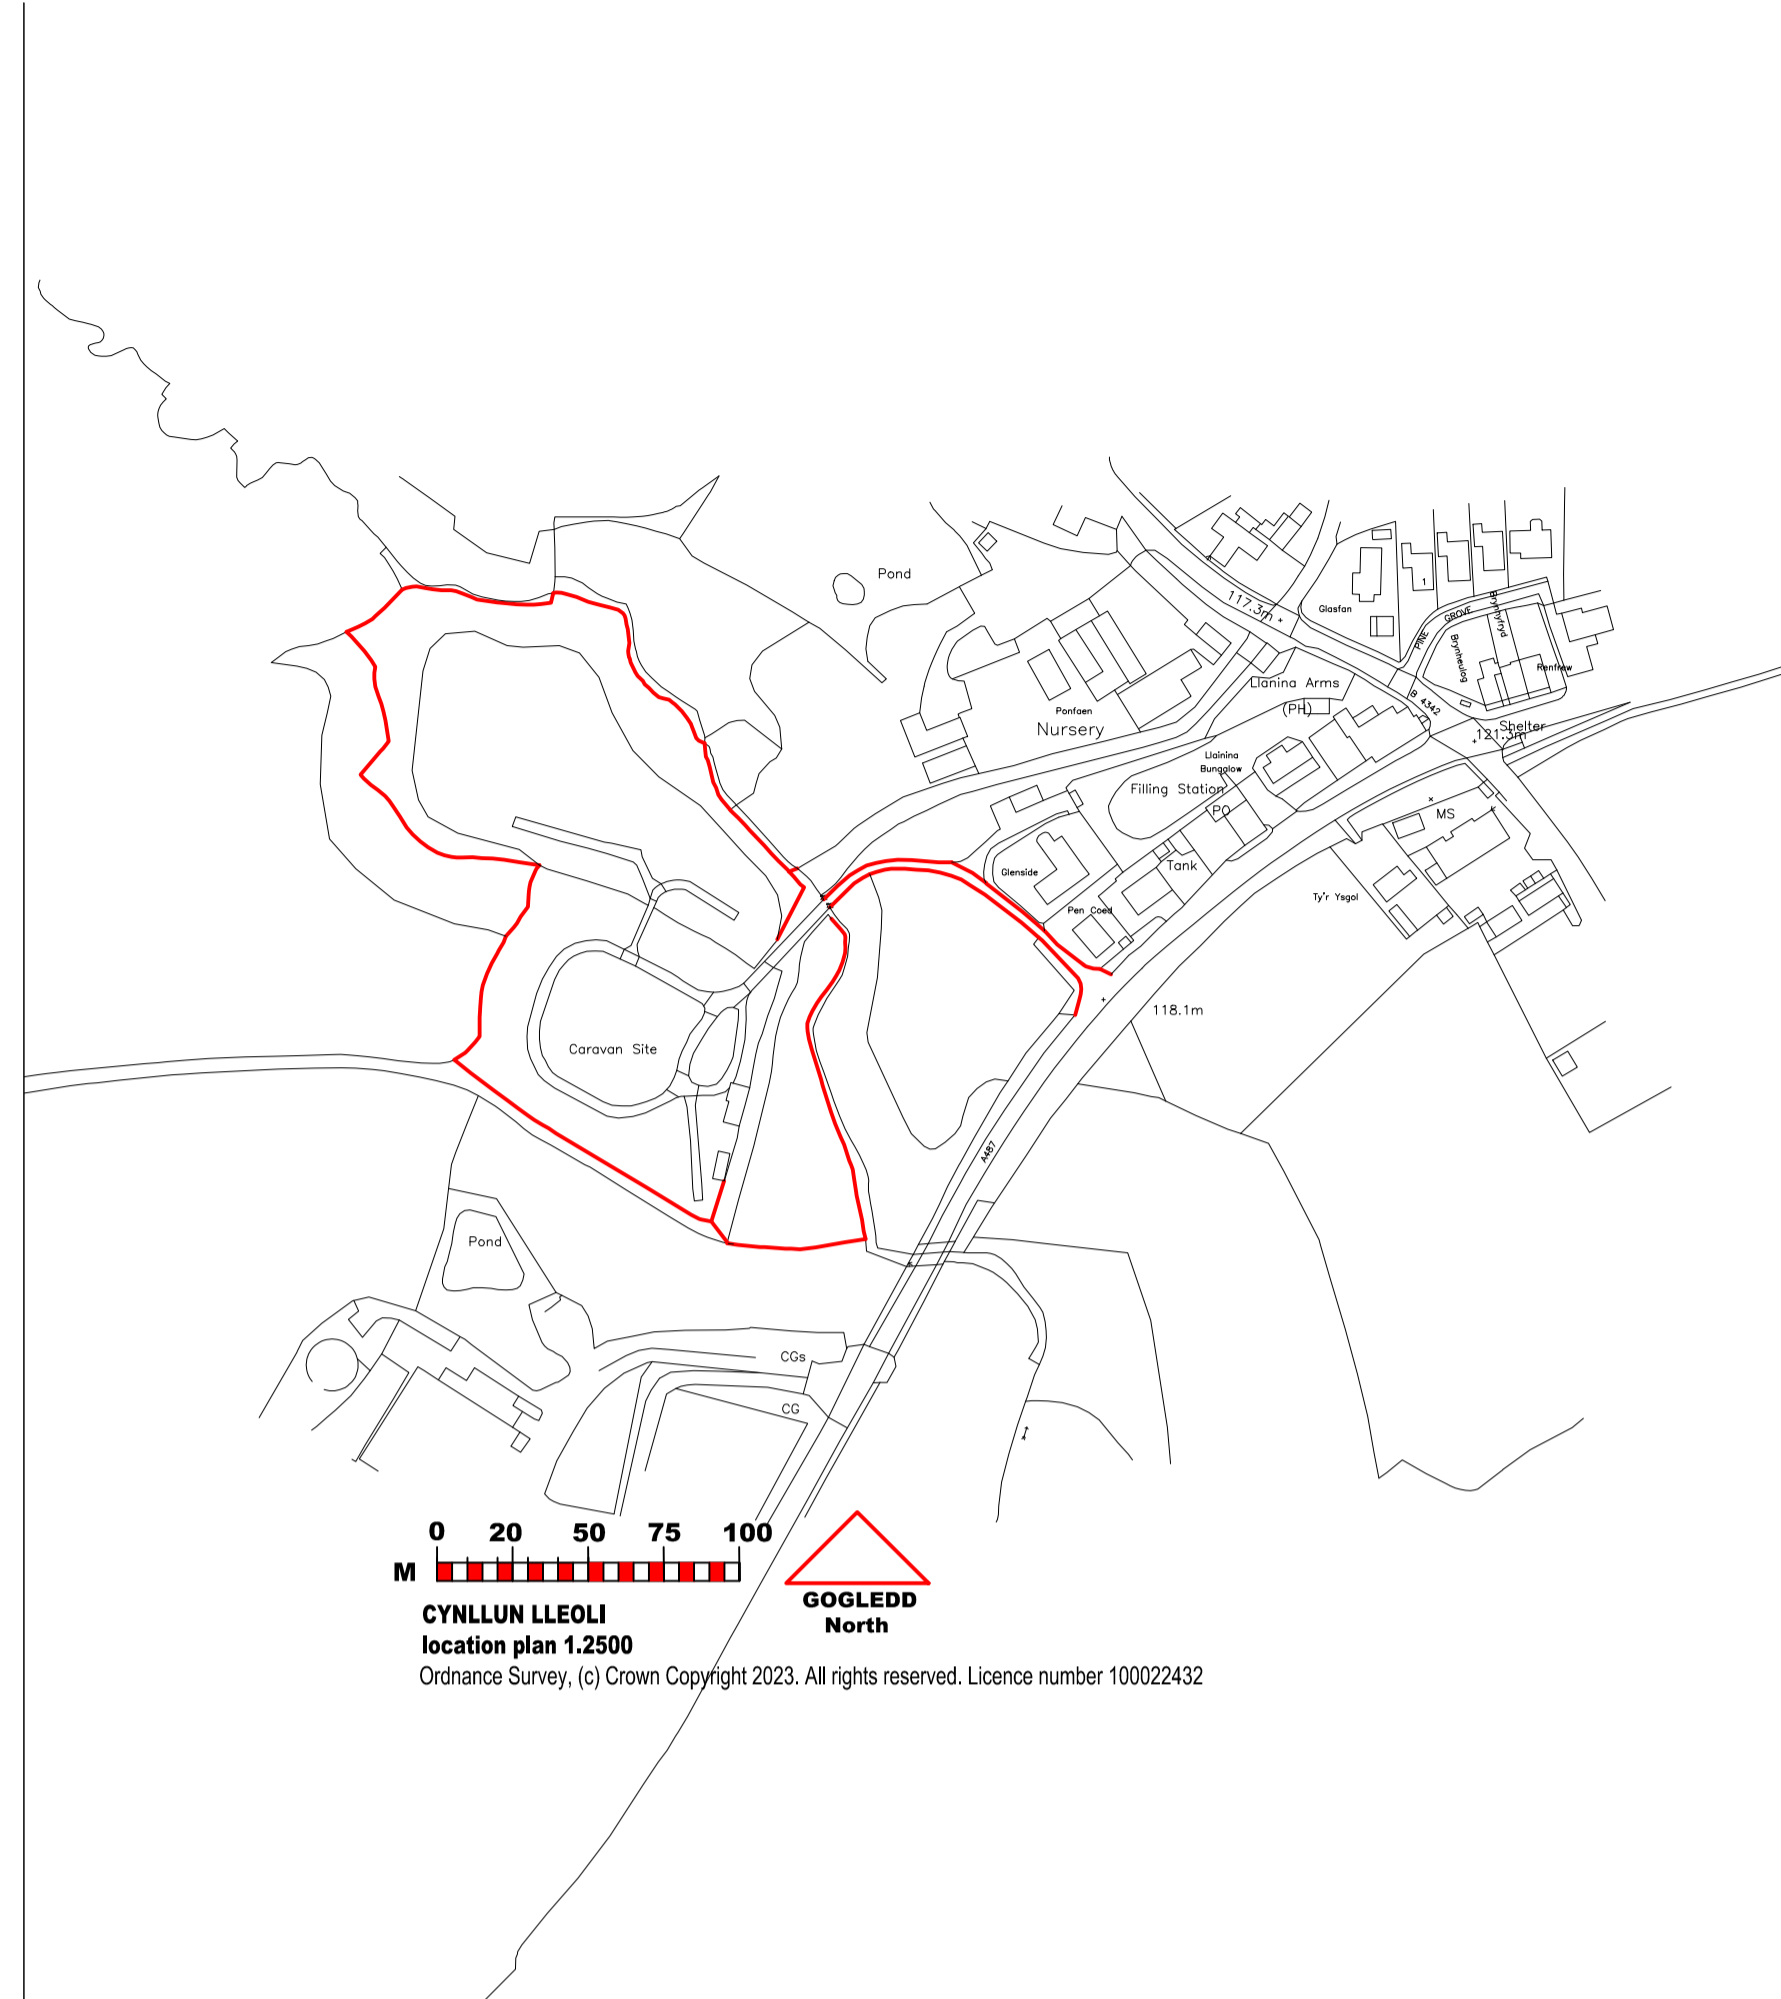

0 20 50 75 100
M
CYNLLUN LLEOLI
location plan 1.2500
Ordnance Survey, (c) Crown Copyright 2023. All rights reserved. Licence number 100022432



GOGLEDD
North

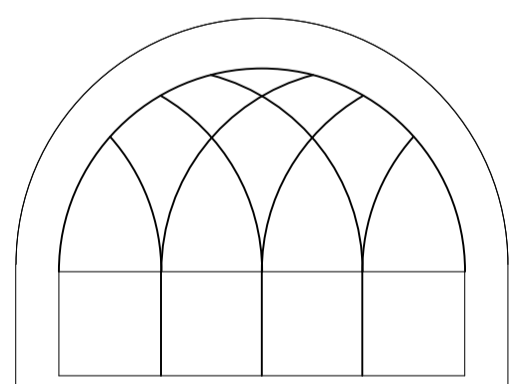

BYRON JENKINS MCIAT,
YNGHŌDORI PENSAERNOL A RHOLAEITH PROSECTAU,
ARCHITECTURAL CONSULTANCY AND PROJECT MANAGEMENT,
CAPEL APFAN, LLANAFAN, ABERYSTWYTH,
CEREDIGION SY23 4AY
byronjenkins@gmail.com
01974 261445
07974 099884

project: **Llanina Caravan Park,**
Llanarth,
New Quay,
SA47 0NP

ref: **CYNLLUN MESUR**
drawing
cynllun safle
site plan

ref: **621/01**

date: various @ A1
date: Jan 2024
by: **byron**