





TORIAD A-A, MESURIAD
survey section A-A 1.250

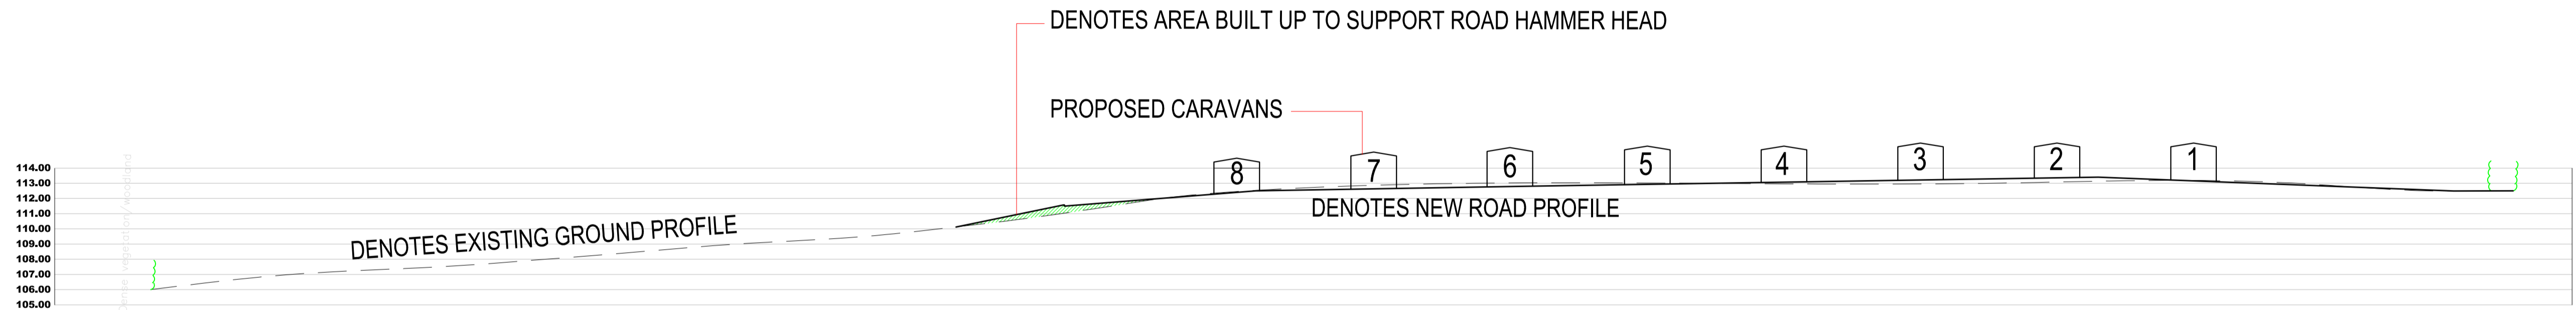

TORIAD B-B, BRASLUN
scheme section B-B 1.250

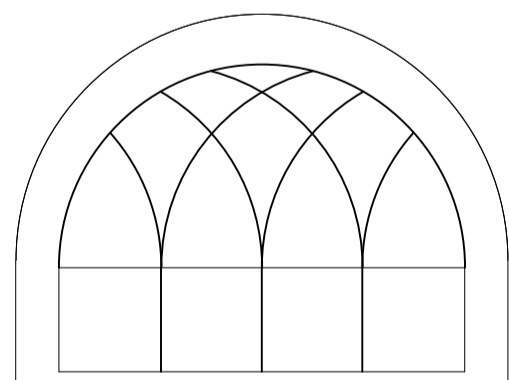

BYRON JENKINS MCIAT,
YMGYNGORI PENSAERNOL A RHOLLETH PROSECTAU,
ARCHITECTURAL CONSULTANCY AND PROJECT MANAGEMENT,
CAPEL AFAN, LLANAFAN, ABERYSTWYTH,
CEREDIGION SY23 4AY
byronjenkins@gmail.com
01974 261145
07974 099884

project
Llanina Caravan Park,
Llanarhin,
New Quay,
SA47 0NP

ref
CYLLUN BRAS
scheme drawing
toriad
section

ref
1.250 @ A1

ref
621/10

ref
May 2024

ref
byron