

**NOTES:-**  
 1) Existing levels and infrastructure taken from drawing 1770-2 Aeron Valley New Area School - Topographical Survey by Cyngor Sir Ceredigion County Council.


Revisions				
Rev	Date	Description	Drawn By	Checked By

**LEGEND:-**

- Major Contours - 2m Intervals
- Minor Contours - 50cm Intervals
- 1:3 Fill Batter Slope
- 1:3 Cut Batter Slope
- Proposed Gradient
- Graded Plateau (10761m<sup>2</sup>)
- Football Pitch

**Proposed Drainage**

- 80mm Ø Laterals
- 160mm Ø Collector
- 150mm Ø Solid Main
- 100mm Ø French Drain
- Indicative Sand Grooves
- Inspection Chamber
- Soak-a-way 3m Ø x 4m (d)
- Soak-a-way 3m (w) x 10m (l) x 3m (d)

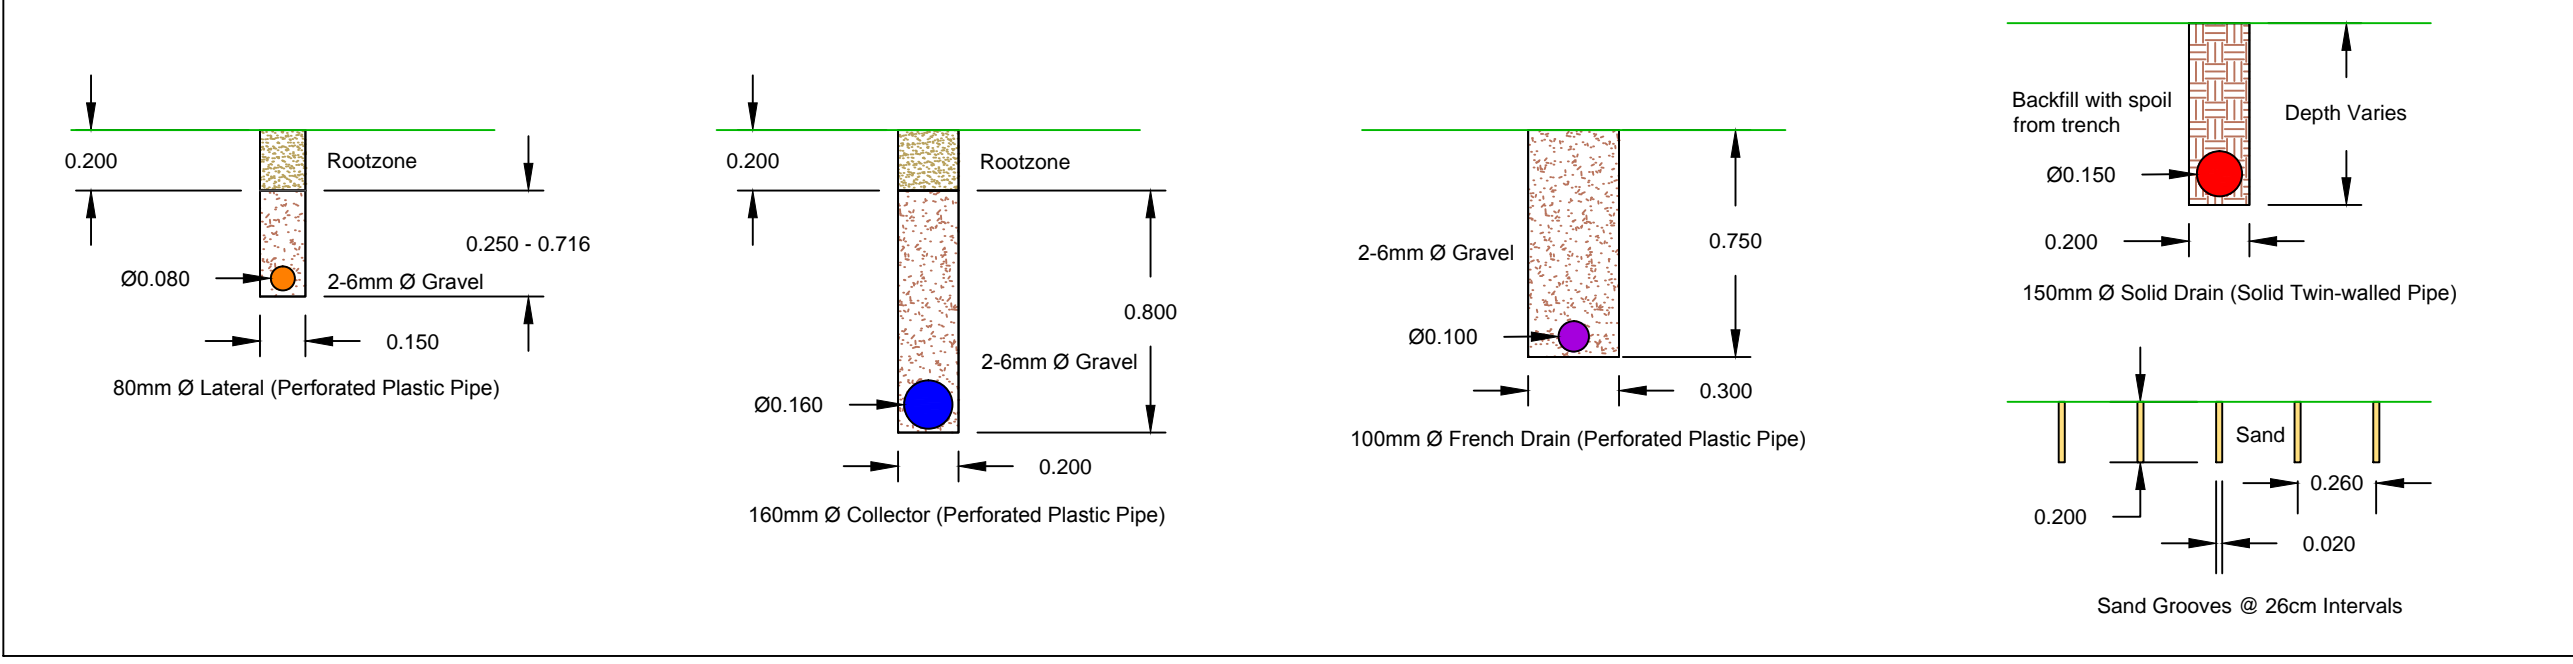

**Alan Lewis** Ltd  
 Sports Surface Consultant and Groundstaff Mentor  
 1A Crommeole Lane, Shrewsbury, Shropshire, SY3 8AX  
 Mobile: 07484 074904, Tel: 01743 242606, Email: alanlewis@btconnect.com

**Drawing Title**  
**Drainage Design**

Project: Felin Fach FC  
 Client: CPD Felin Fach FC  
 Consultant: Andy McLeod

Date: 14/10/2024 | Drawing Status: Design  
 Scale: 1:750 | Paper Size: A3

Drawn by: OM | Checked by: AM | Approved by: AL

**Drawing Number**  
**AL - Felin Fach - 005**

Revision: 0