



EDRYCHIAD BLAEN
front elevation

Denotes location of a bat box fixed underneath the eaves.

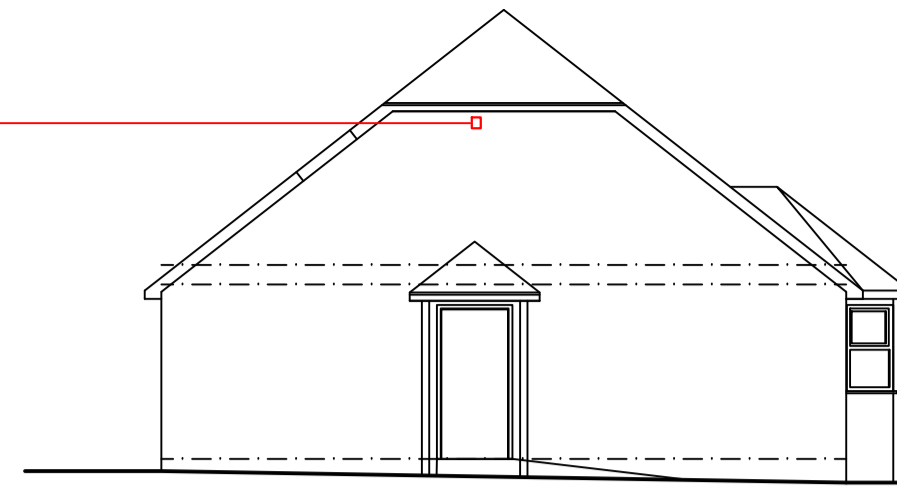


EDRYCHIAD OCHR
side elevation


Denotes location of a bat box fixed underneath the eaves.

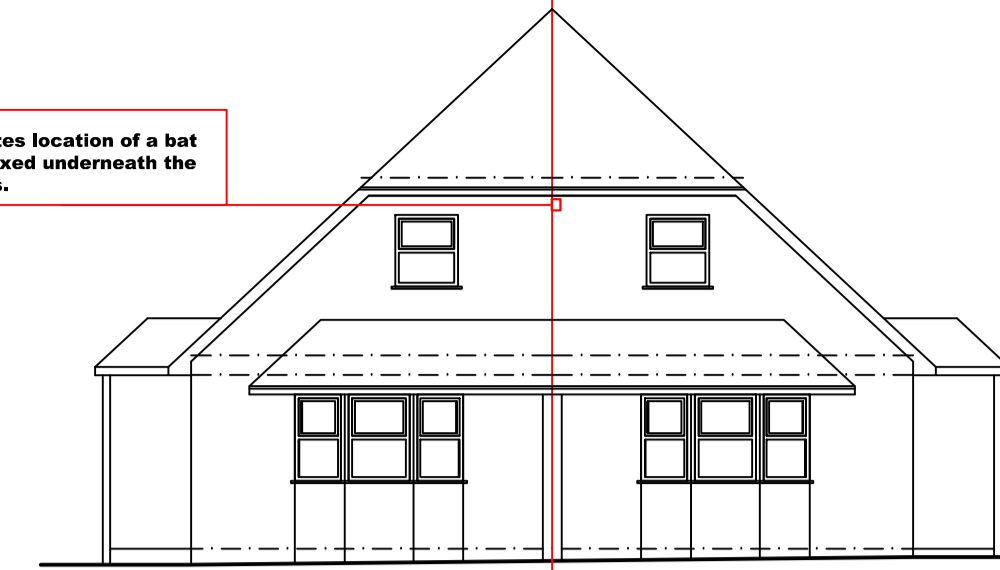

EDRYCHIAD BLAEN
front elevation

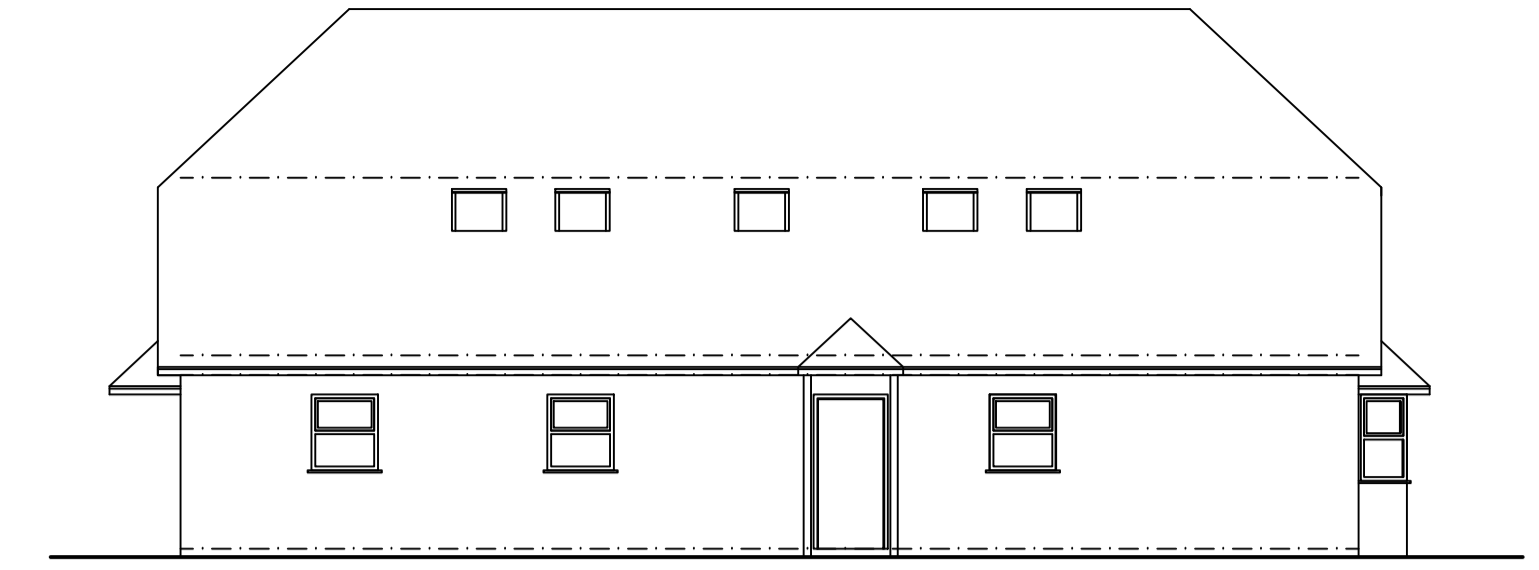


EDRYCHIAD OCHR
side elevation

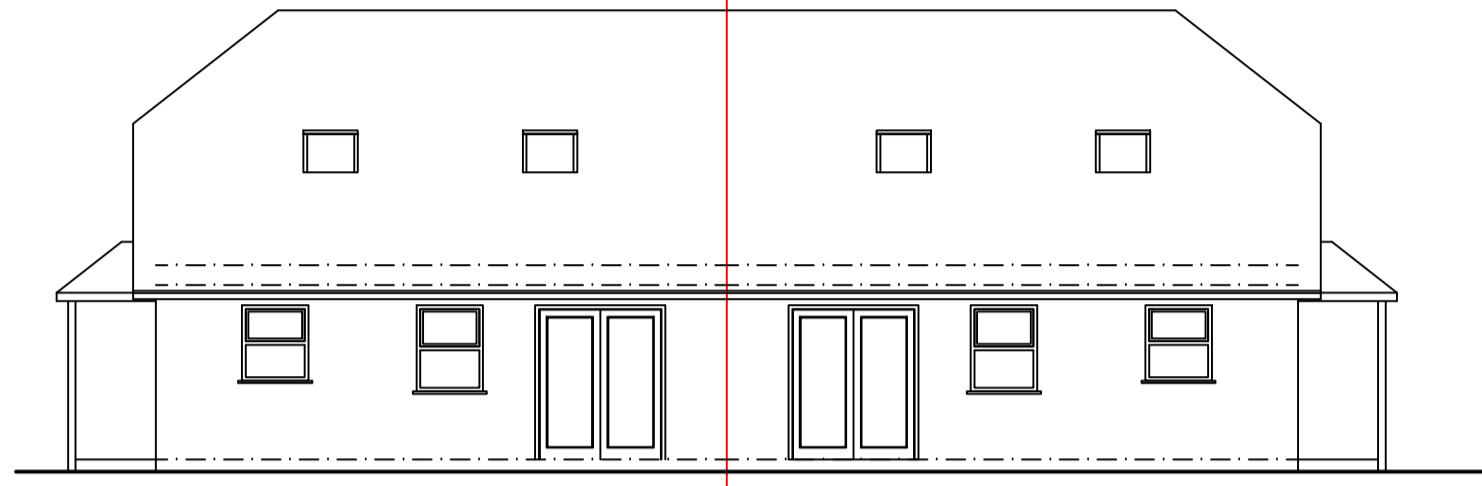


EDRYCHIAD CEFN
rear elevation

Denotes location of 2No bird boxes fixed underneath the eaves.

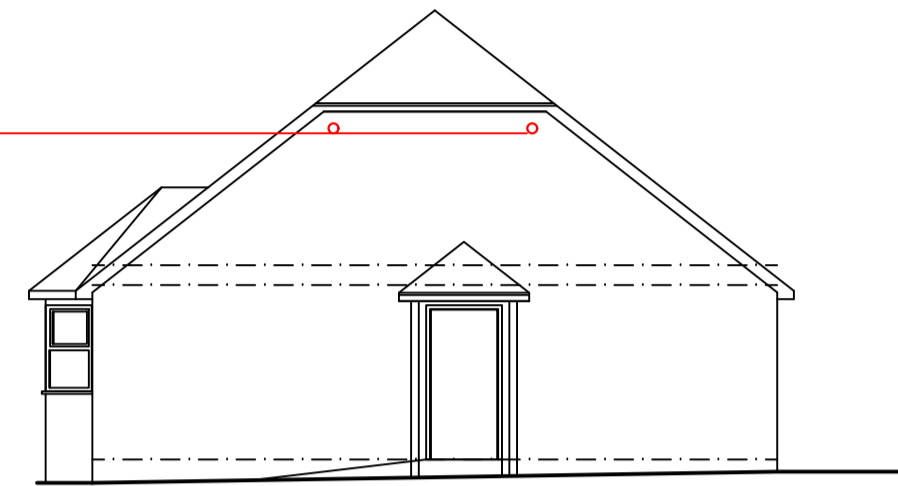


EDRYCHIAD OCHR
side elevation


Denotes location of 1No bird box fixed underneath the eaves.

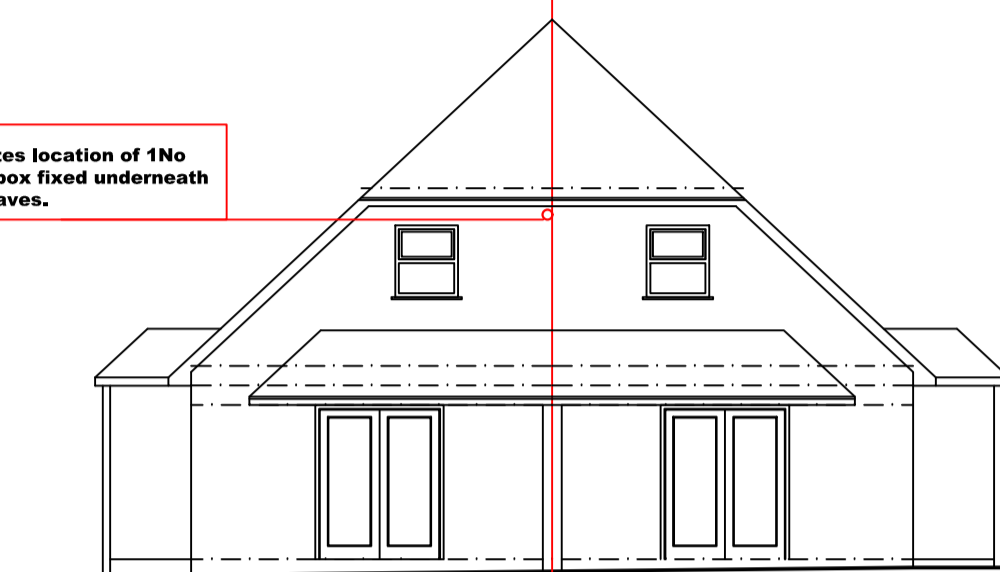


EDRYCHIAD CEFN
rear elevation

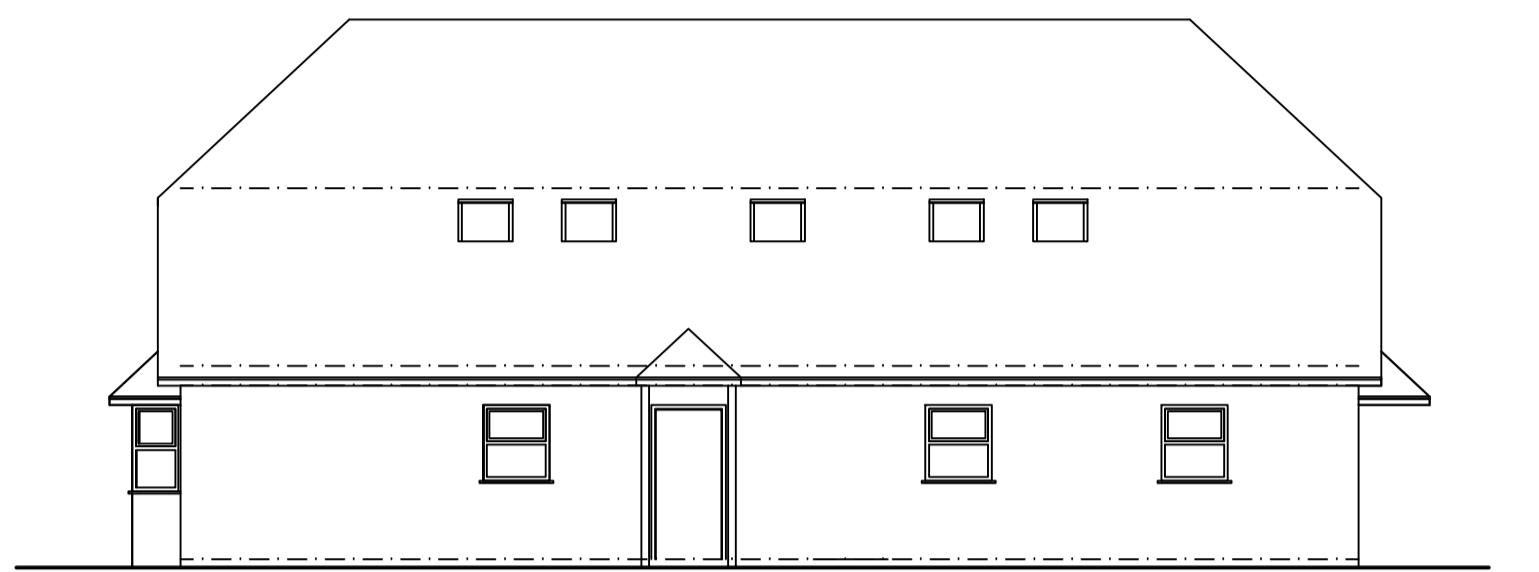


EDRYCHIAD OCHR
side elevation

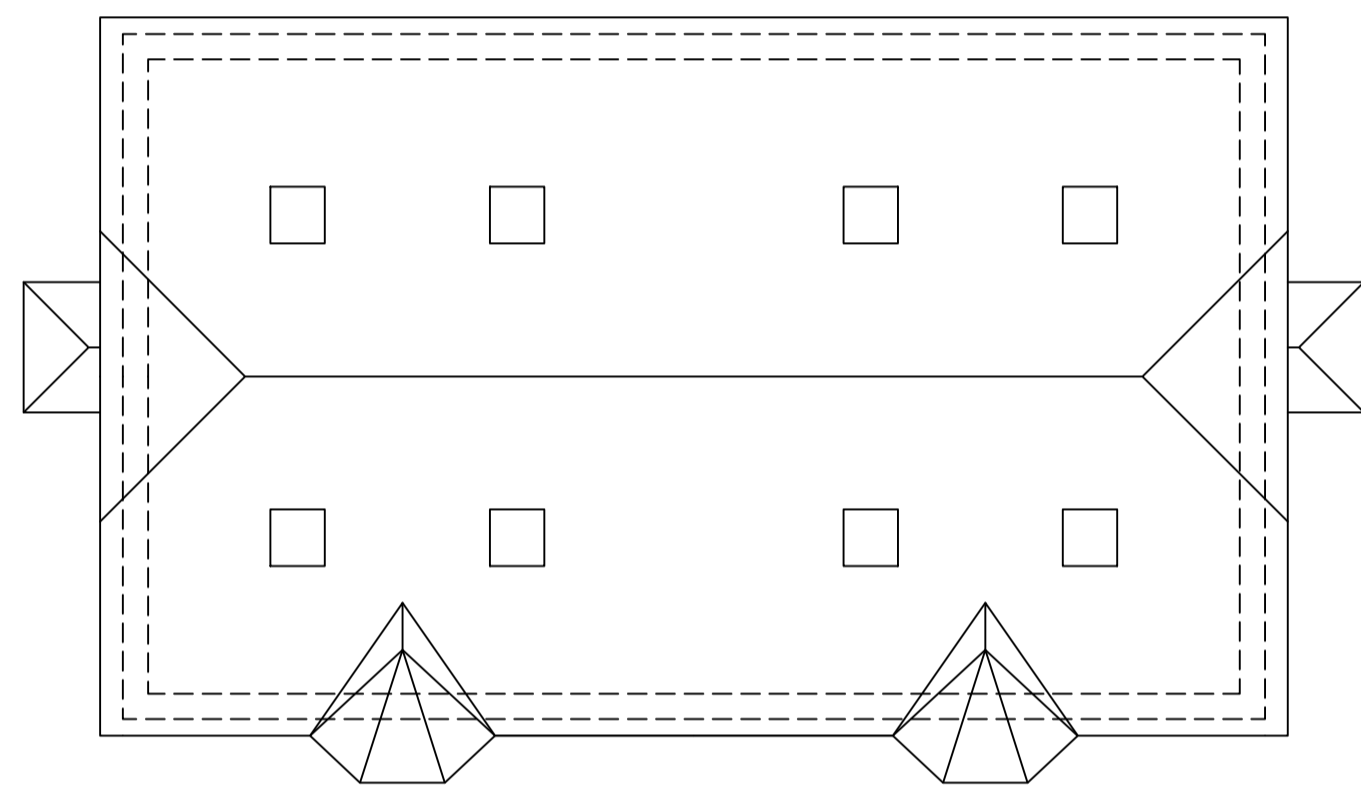


CYNLLUN Y TO
roof plan

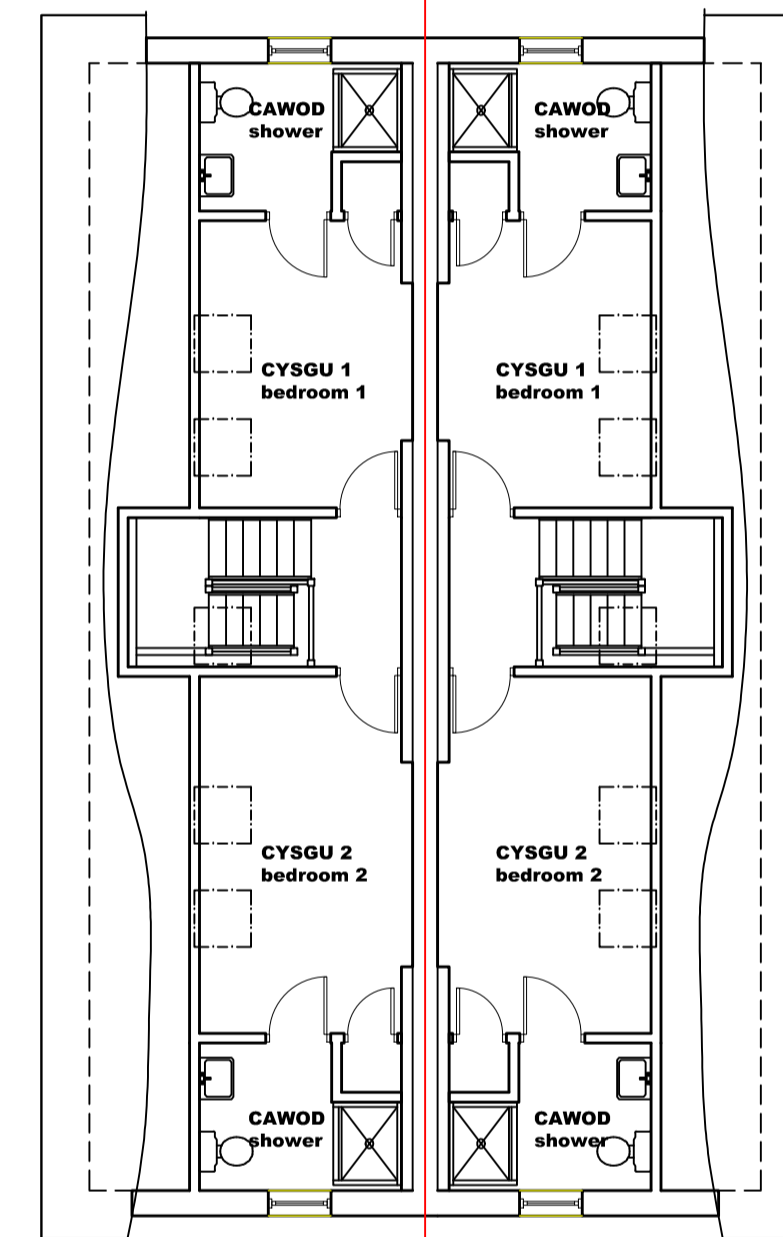

LLAWR CYNTAF
first floor

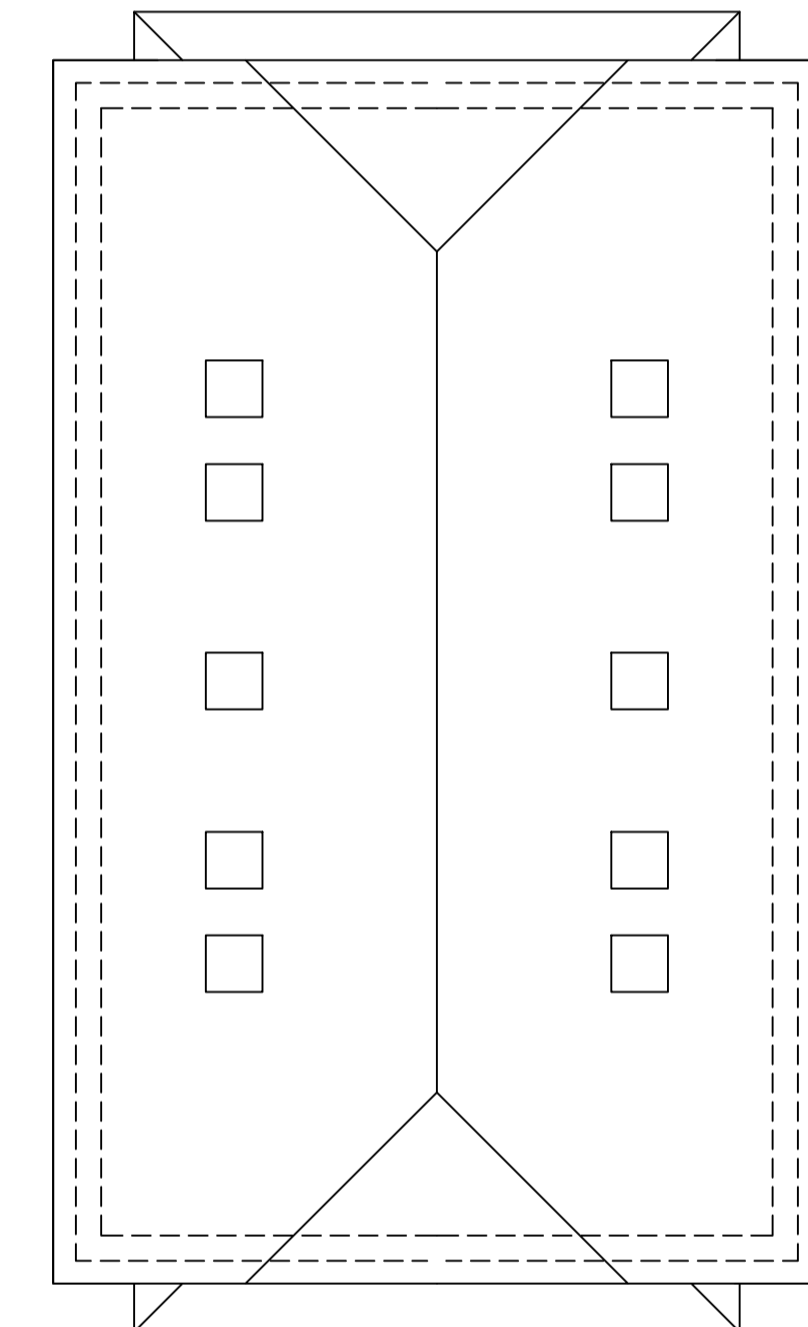


CYNLLUN Y TO
roof plan

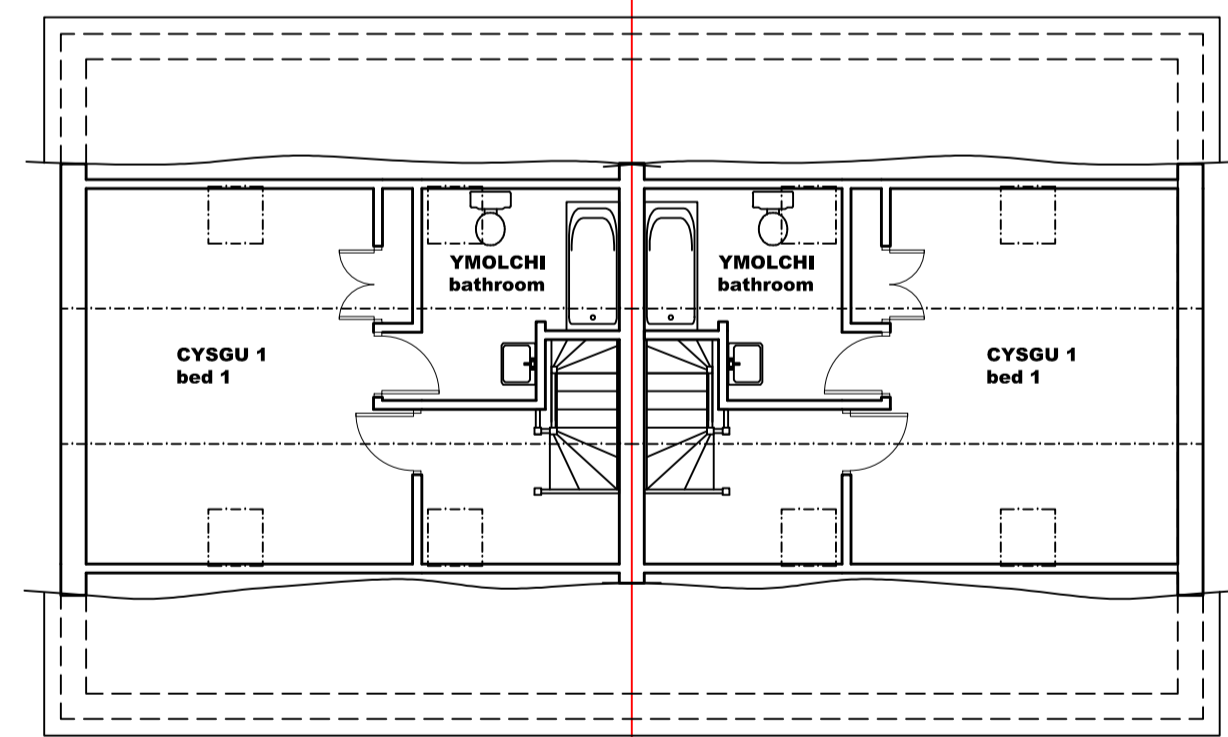



LLAWR CYNTAF
first floor

INTERNAL LAYOUTS AND EXTERNAL APPEARANCE OF THE DWELLINGS TO REMAIN AS EXISTING.


TAI RHIFAU 1, 2, 5 & 6
houses 1, 2, 5 & 6

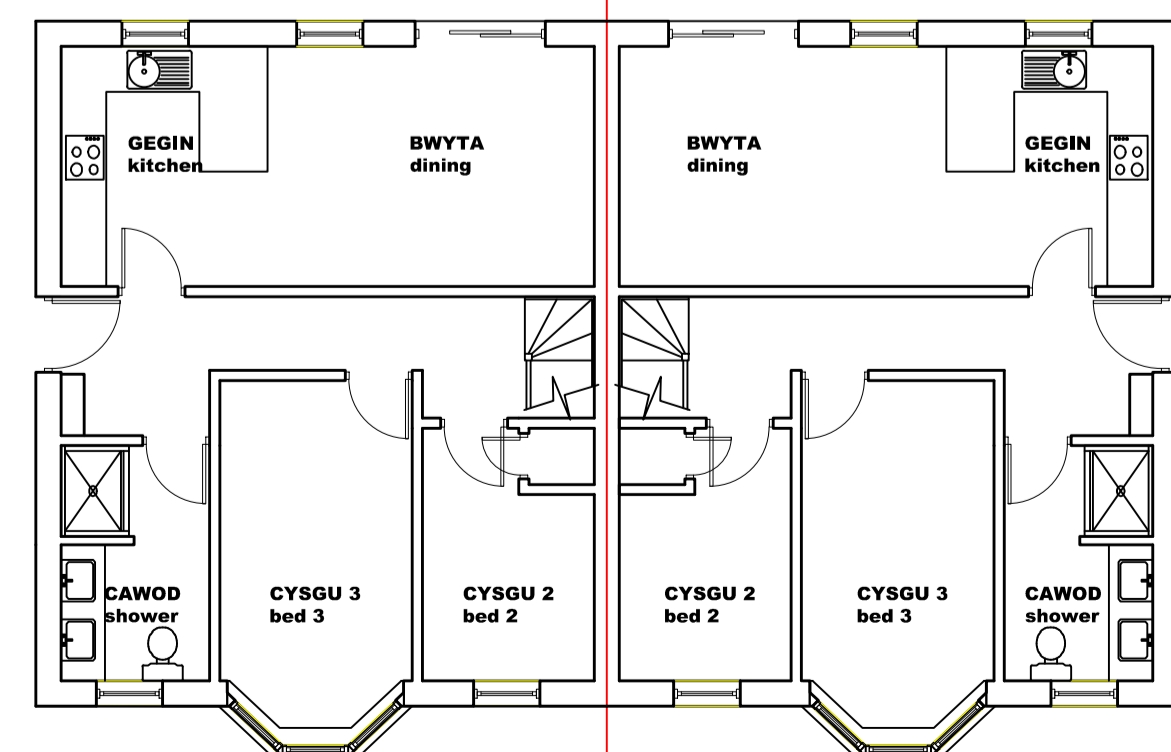

LLAWR GWAELOD
ground floor 1.100

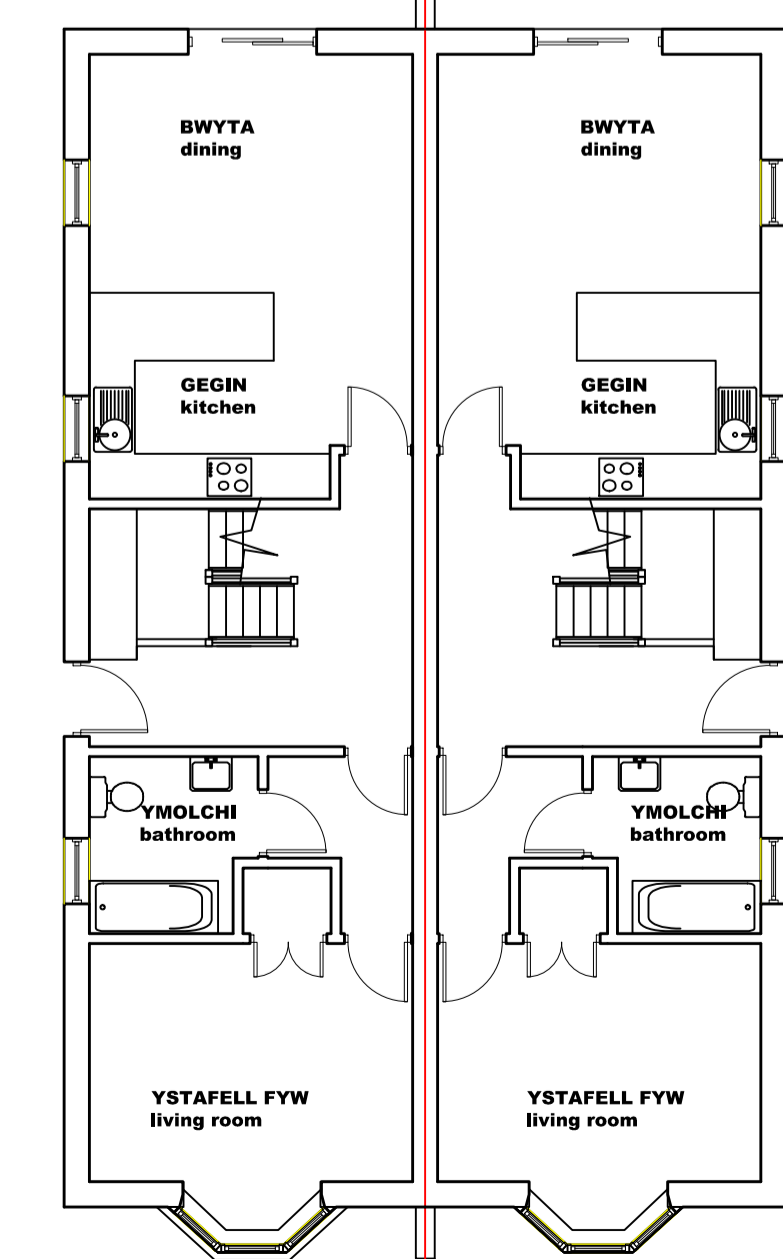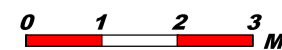

LLAWR GWAELOD
ground floor 1.100

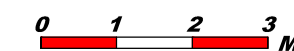


INTERNAL LAYOUTS AND EXTERNAL APPEARANCE OF THE DWELLINGS TO REMAIN AS EXISTING.

TAI RHIFAU 3, 4, 7, 8, 9 & 10
houses 3, 4, 7, 8, 9 & 10

AMENDMENT B
survey updated.
16.06.2024

AMENDMENT A
survey updated.
17.06.2024

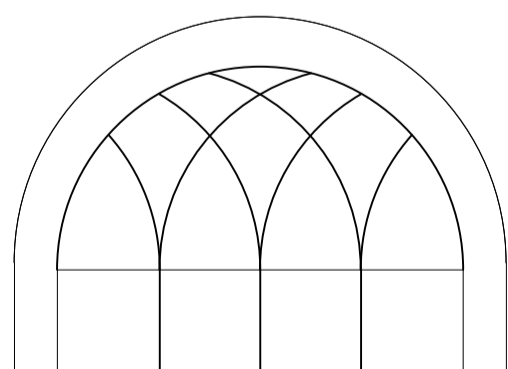

BYRON JENKINS MCIAT,
YNYMORDDI PROSARDDOL, A BUDWALETH PROSARDDOL,
ARCHITECTURAL CONSULTANCY AND PROJECT MANAGEMENT,
CAPEL APAN, LLANAFAN, ABERYSTWYTH,
CEREDIGION SY23 4AT
byronwynjenkins@gmail.com
01974 261145
07974 099884

PROJECT
Parc Teifi,
Pontrhydfendigaid,
Ystrad Meurig,
Ceredigion,
SY25 6BH

DATE
1.100 © A1

DATE
17.06.2024

SCALE
1:100

NO
627/05

BY
B

BY
St. byron