



LLAWR CYNTAF
first floor

0 1 2 3 M

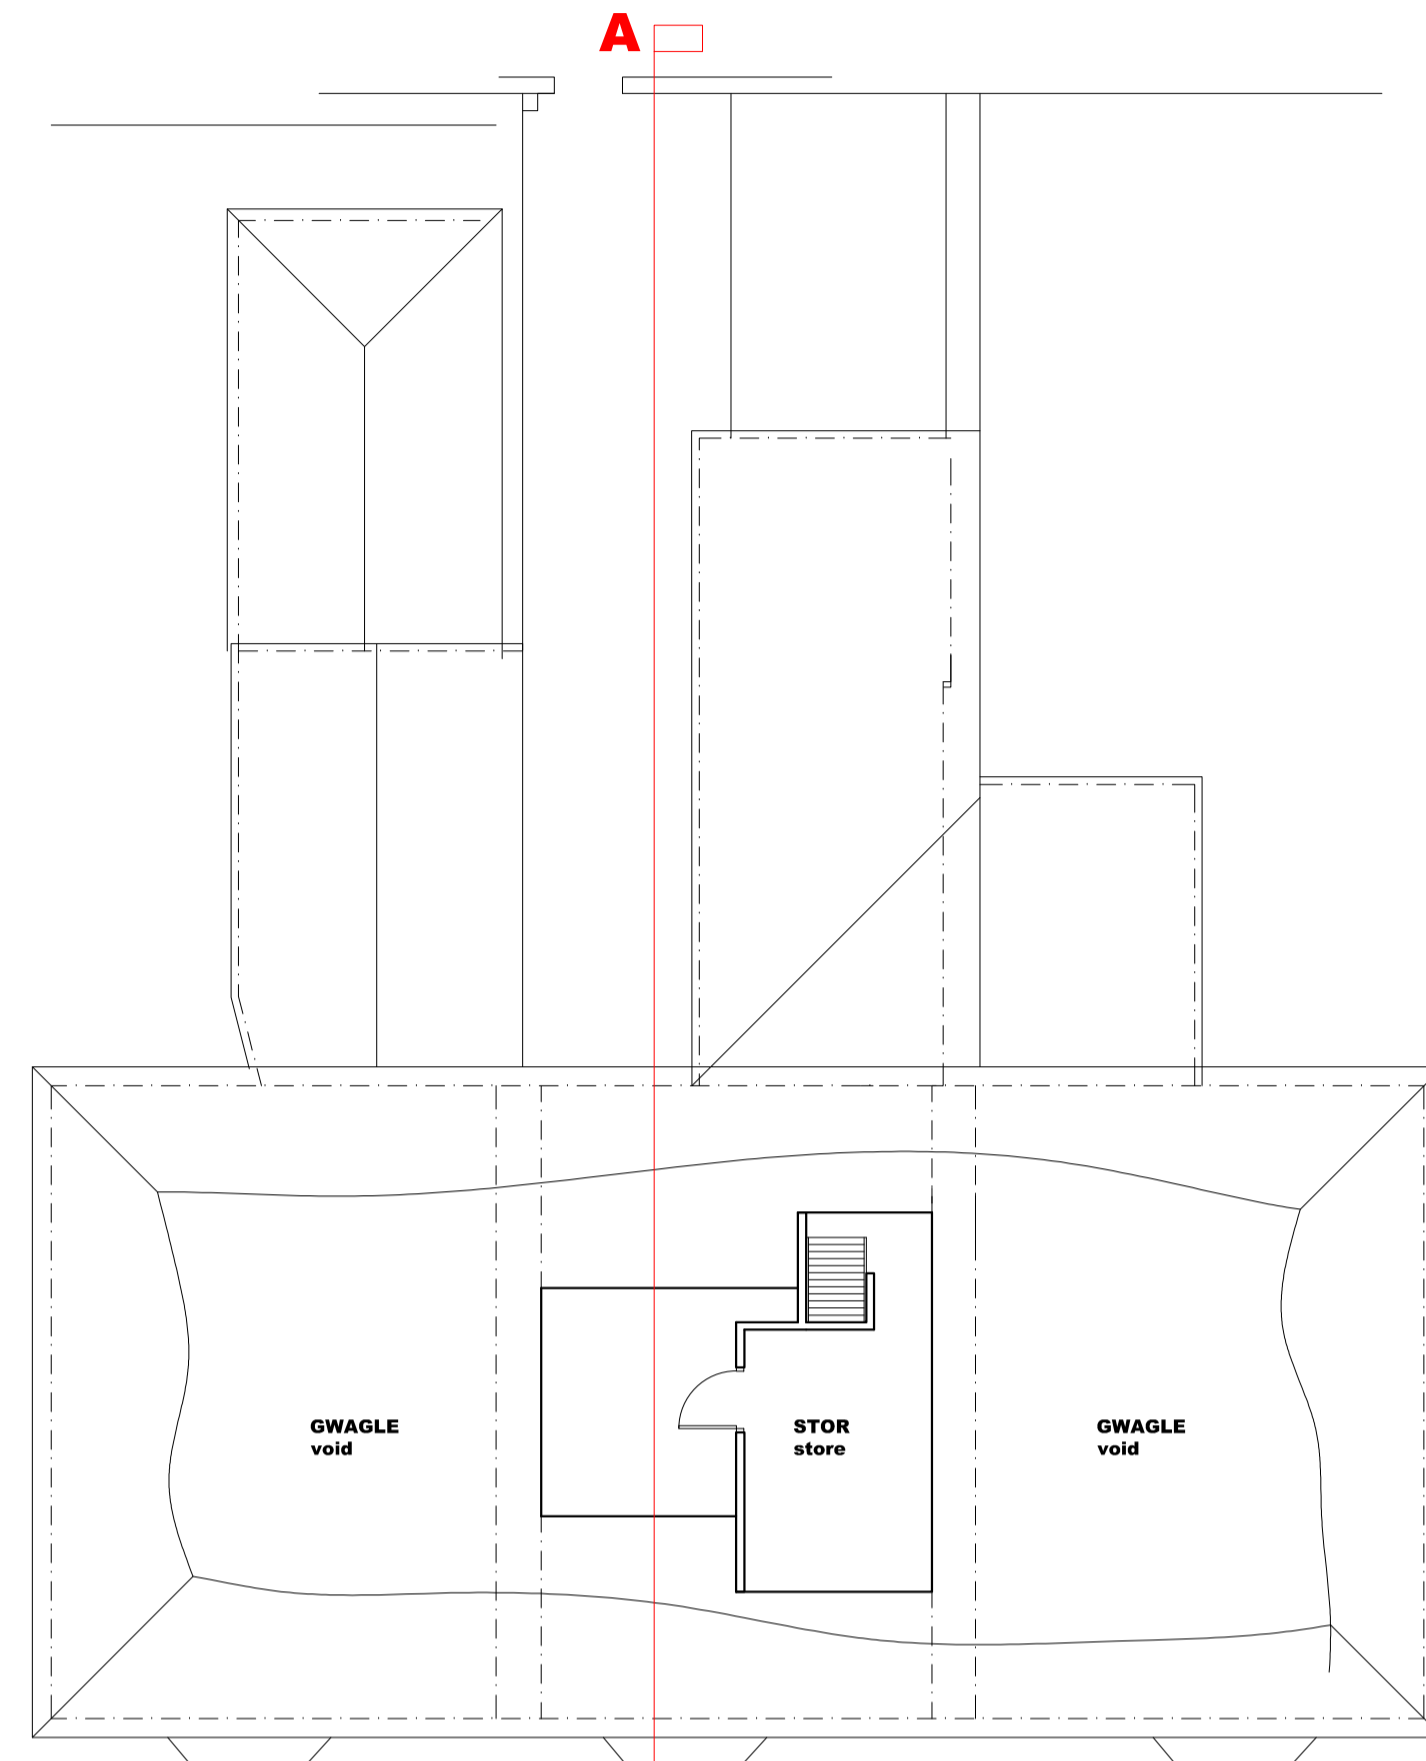


AIL LAWR
second floor

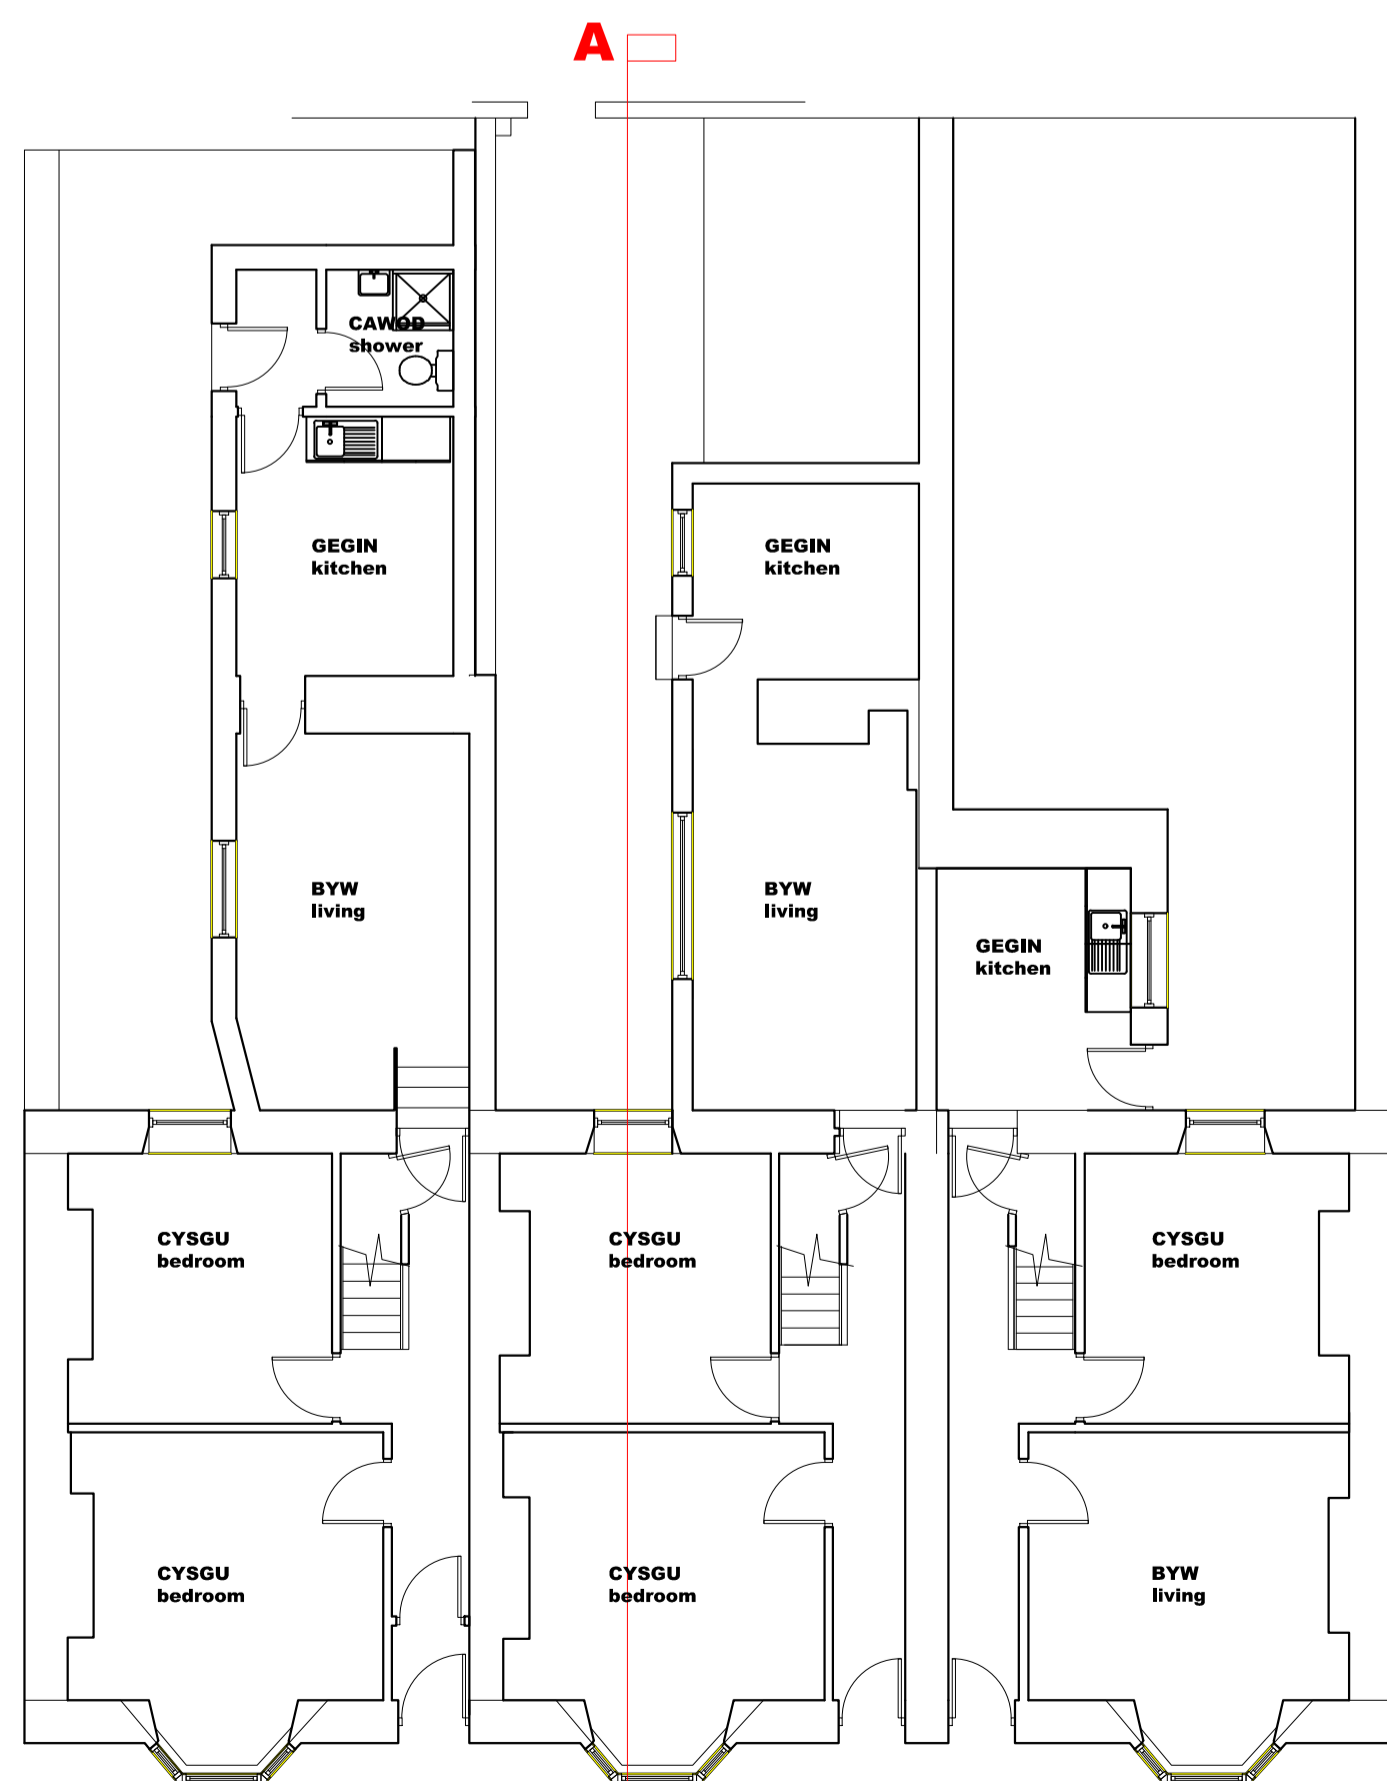

LLAWR GWAELOD
ground floor 1.100

0 1 2 3 M

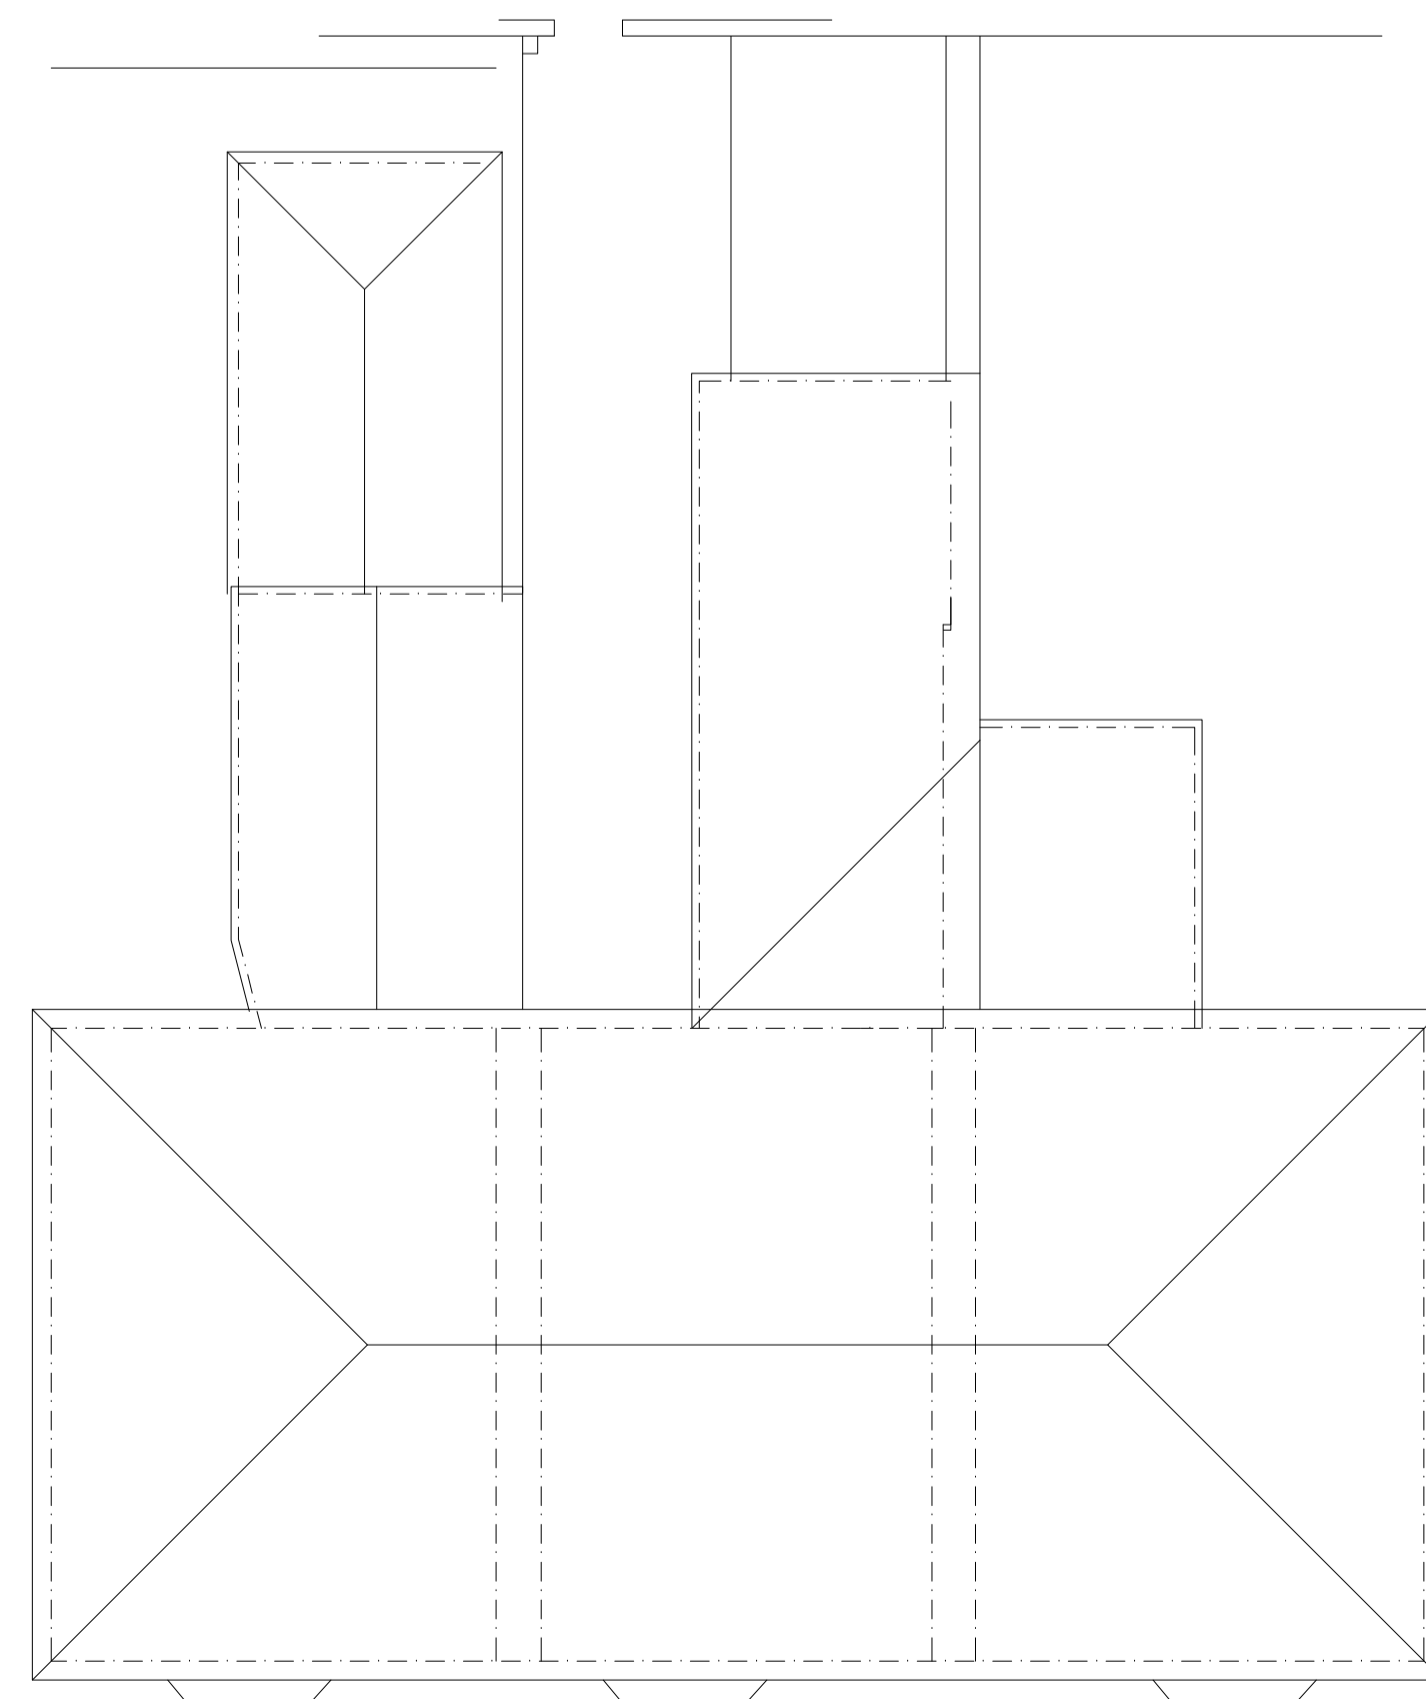


CYNLLUN Y TO
roof plan 1.100




CYNLLUN LLEOLI
site location plan 1.1250

Ordnance Survey, (c) Crown Copyright 2024. All rights reserved. Licence number 100022432

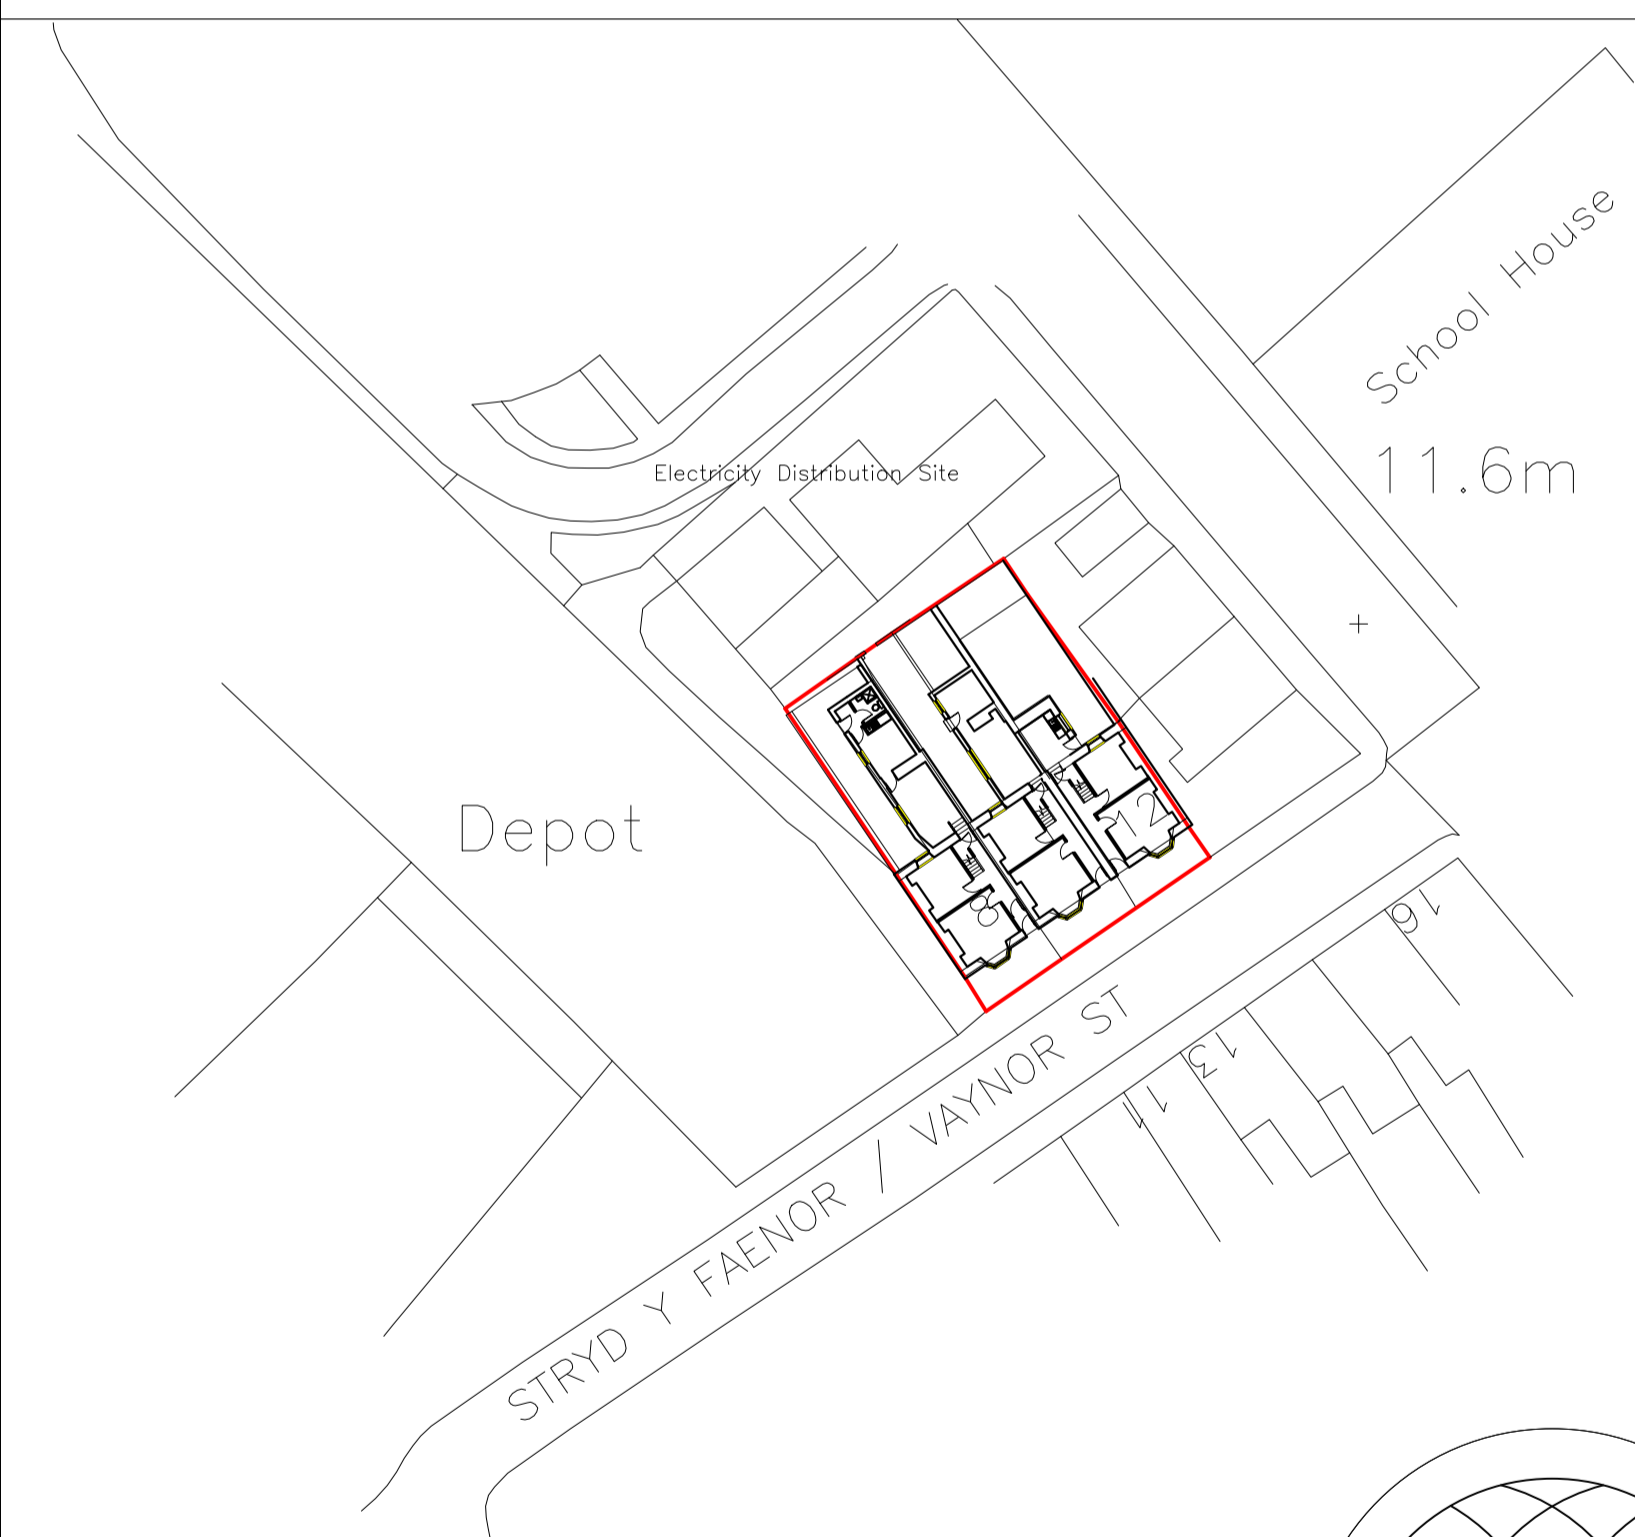

CYNLLUN SAFLE PRESENNOL
survey site plan 1.500

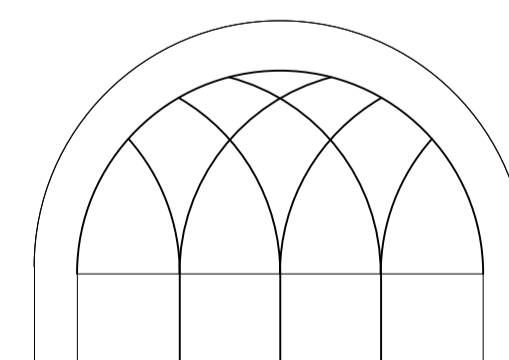

BYRON JENKINS MCIAT,
TŷYNGODDI PRESENNOL & MUDURLETH PROSECTAD,
ARCHITECTURAL CONSULTANCY AND PROJECT MANAGEMENT,
CAPEL APAN, LLANAFAN, ABERYSTWYTH,
CEREDIGION SY23 4AY
byronwynjenkins@gmail.com
01974 261145
07974 099884

newidiadau i alterations to
8, 10 & 12 Vaynor Street,
Aberystwyth,
SY23 2EN

CYNLLUN MESUR
survey drawing
CYNLLUNIAU
floor & roof plans

641/01

various © A1
Oct 2024
byron