






EDRYCHIAD BLAEN
front elevation

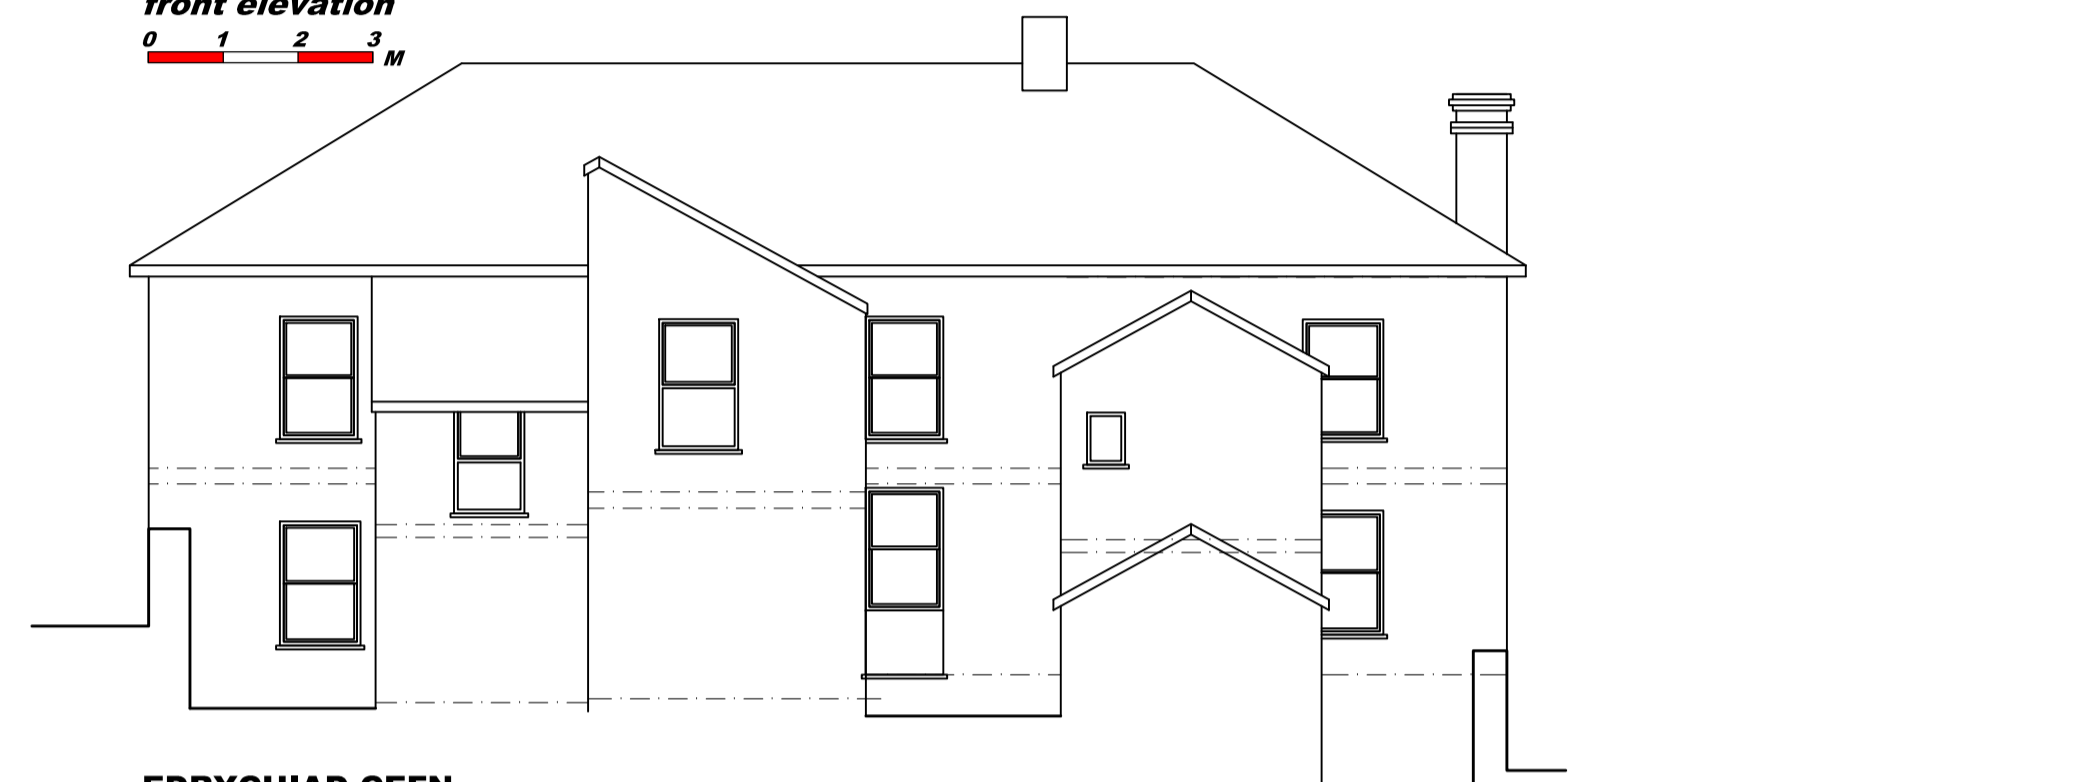

EDRYCHIAD CEFN
rear elevation

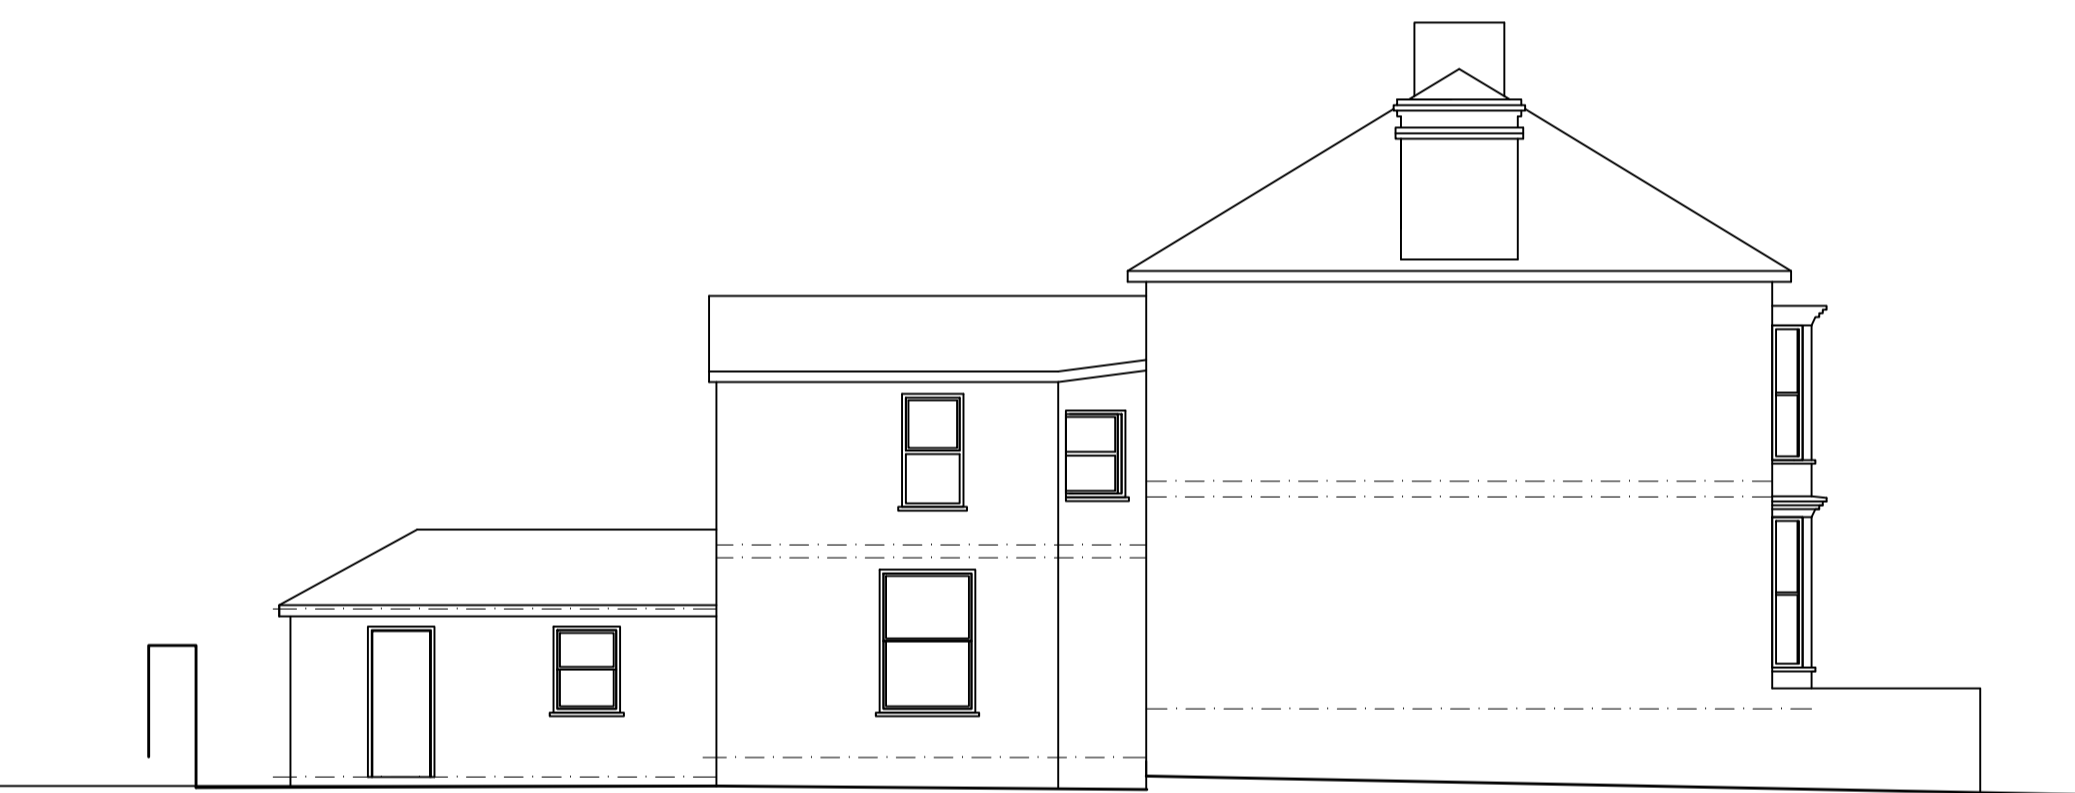


EDRYCHIAD OCHR
side elevation

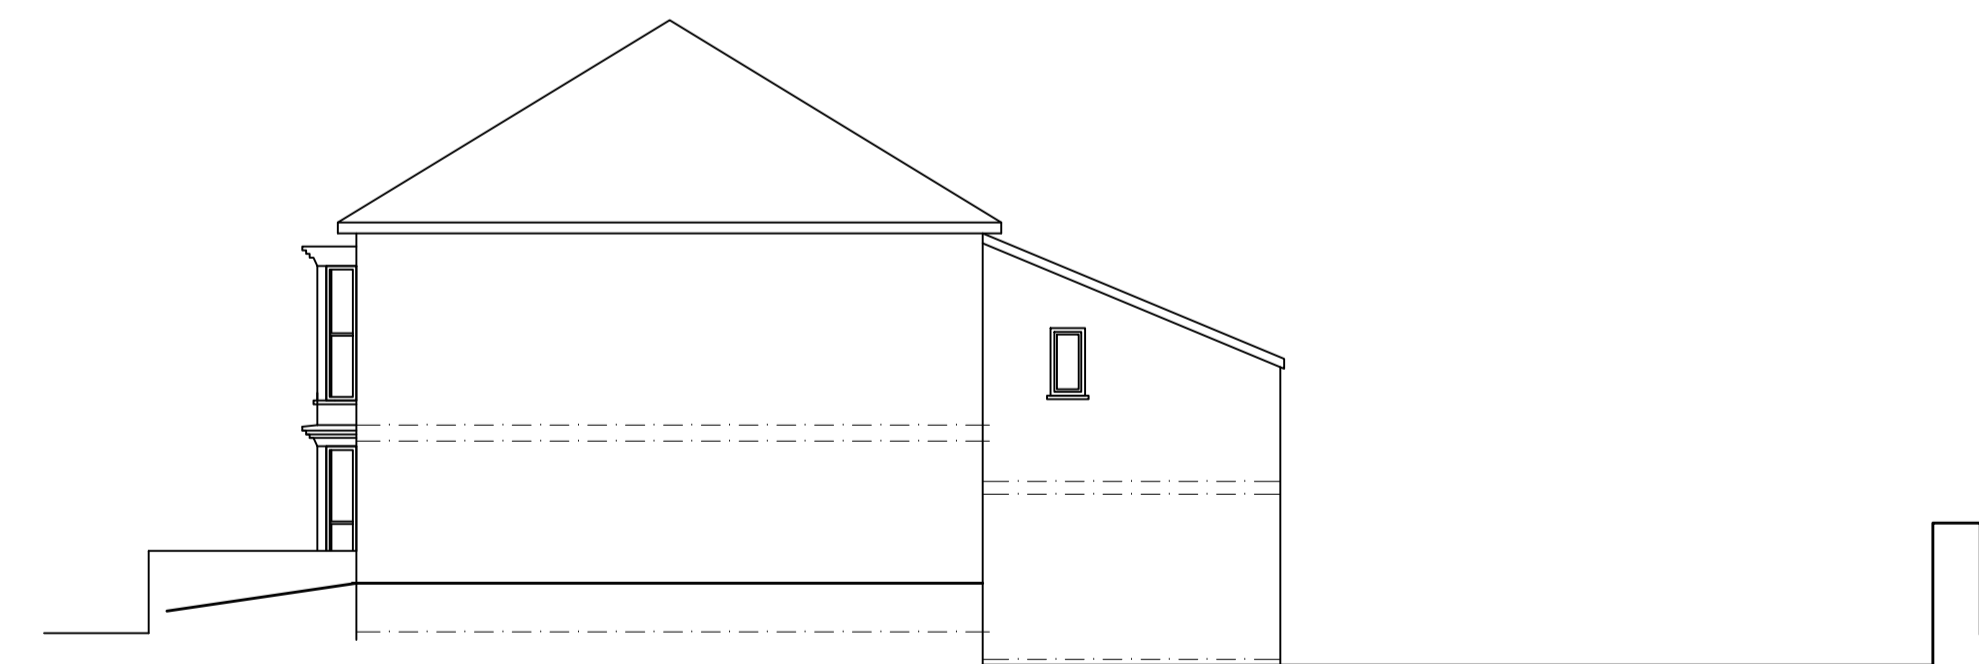


EDRYCHIAD OCHR
side elevation



TORIAD A-A
section A-A

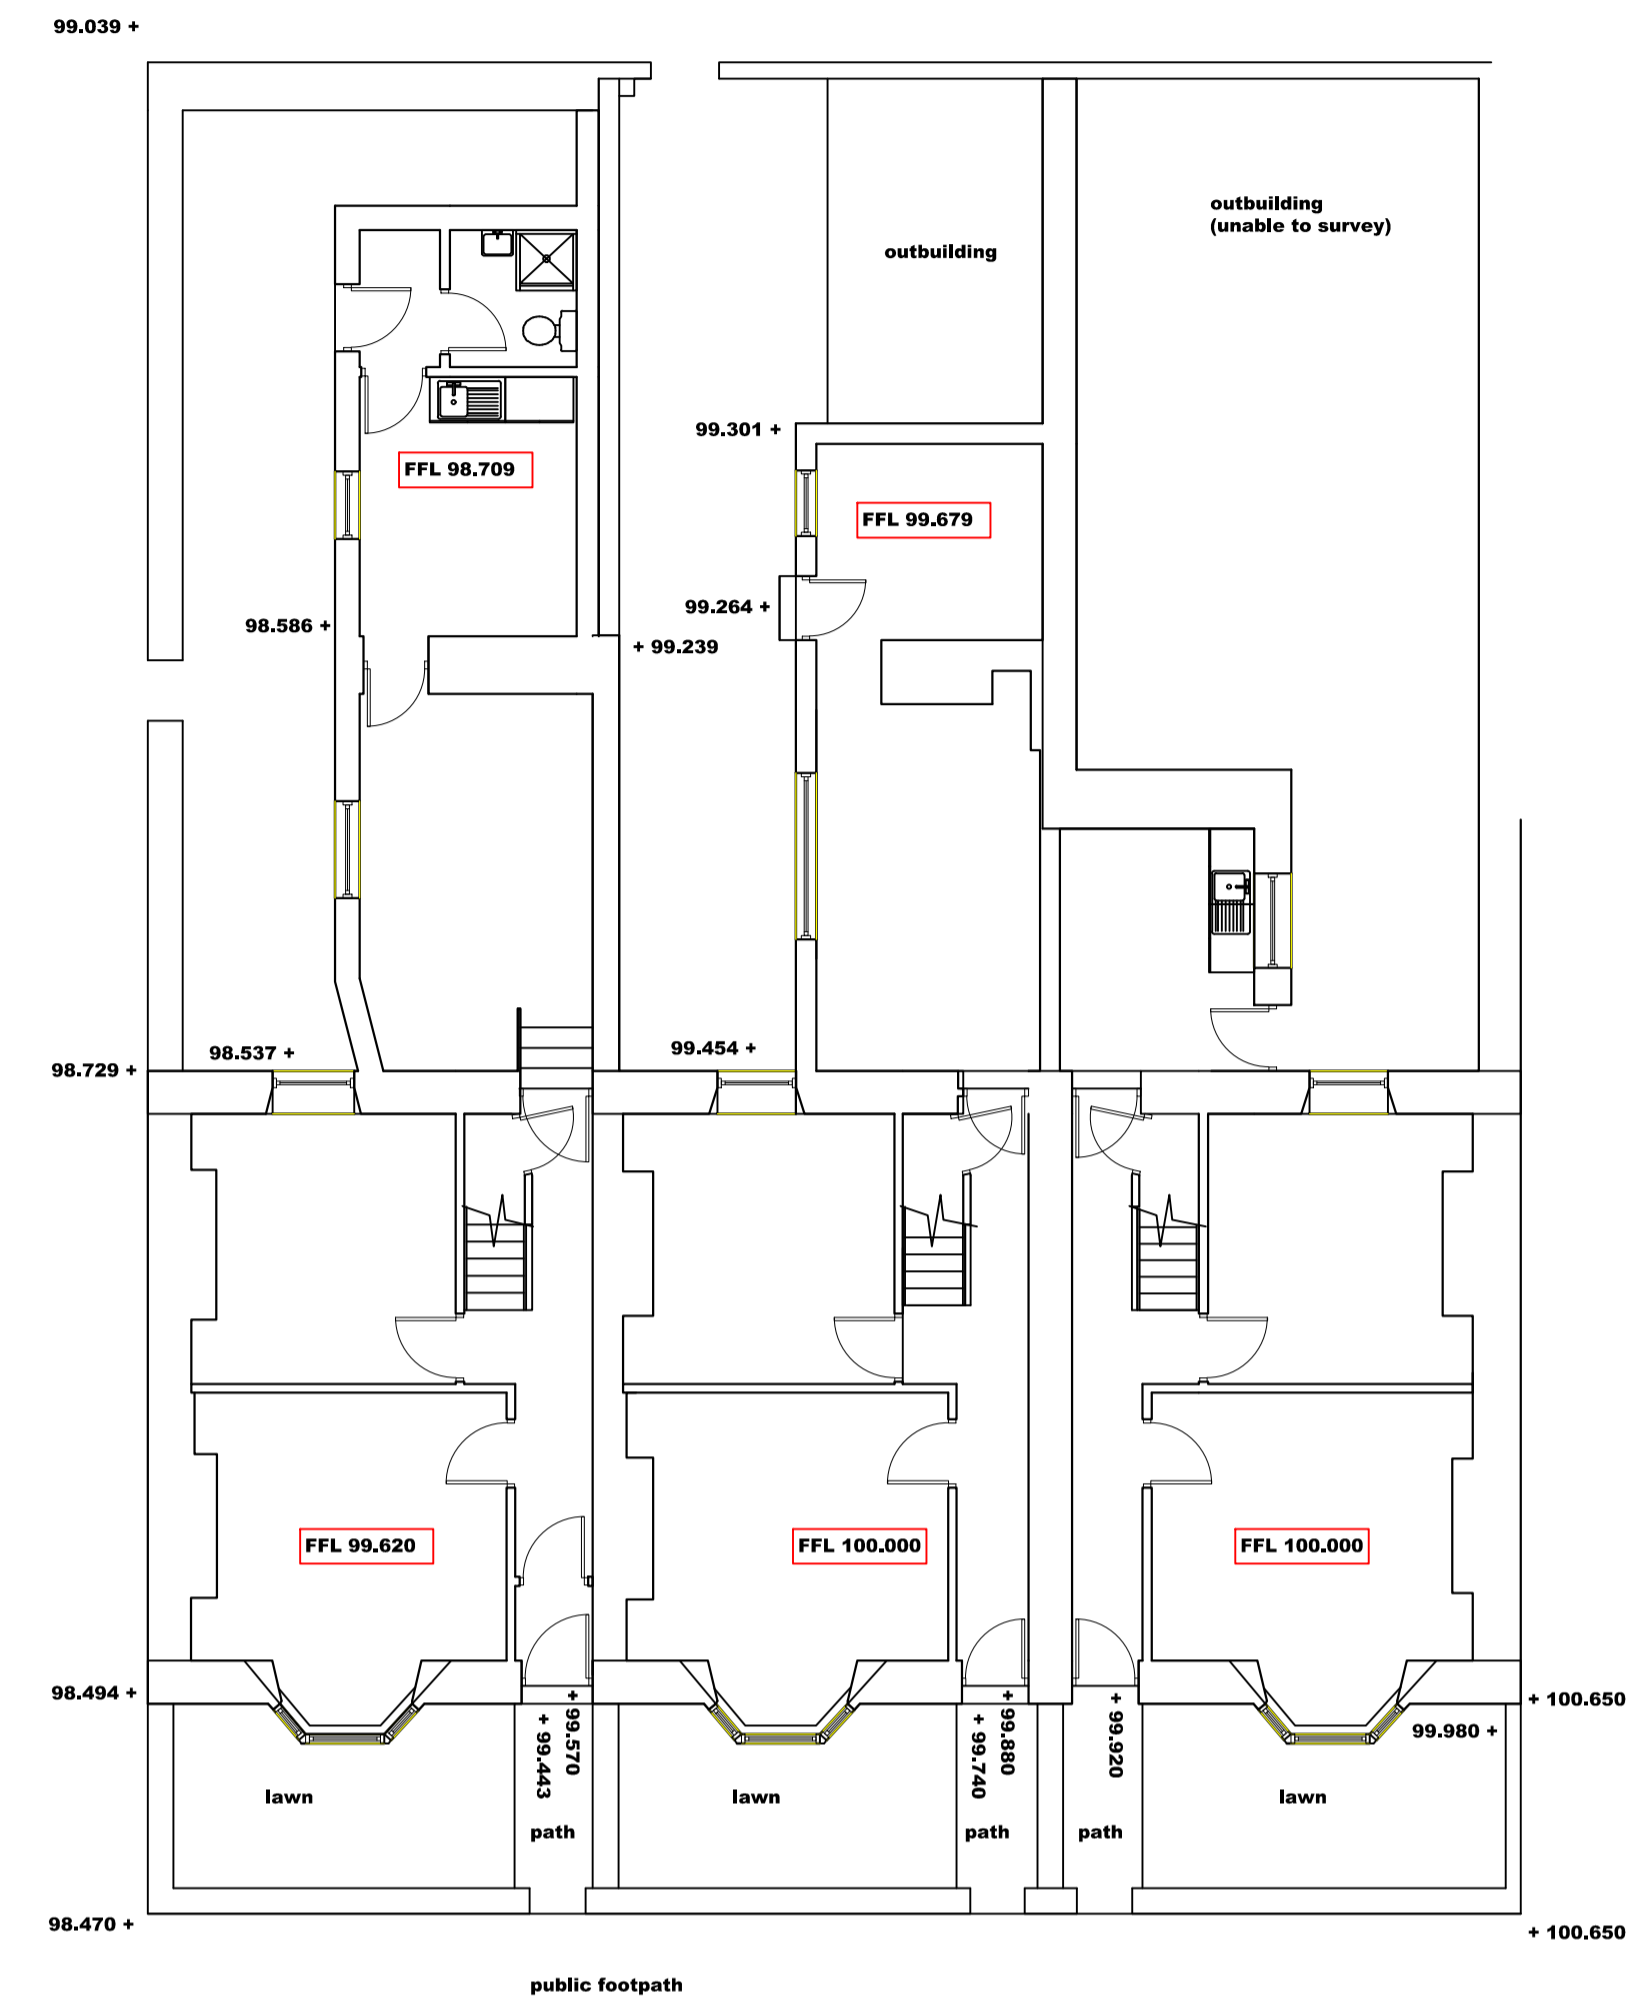

CYNLLUN SAFLE
site plan

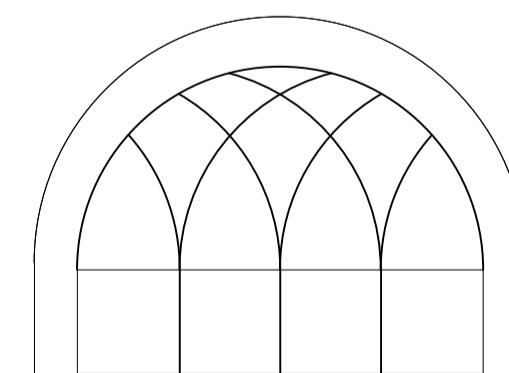

BYRON JENKINS MCIAT,
YNYMORDDI PENBARNDOL & BRICKLATHY PROSECTAD,
ARCHITECTURAL CONSULTANCY AND PROJECT MANAGEMENT,
CAPEL APAN, LLANAFAN, ABERYSTWYTH,
CEREDIGION SY23 4AT
byronwynjenkins@gmail.com
01974 261145
07974 099884

newidiadau i alterations to
8, 10 & 12 Vaynor Street,
Aberystwyth,
SY23 2EN

CYNLLUN MESUR survey drawing
EDRYCHIADAU elevations & site plan

641/02

various © A1 Oct 2024 byron