

BYRON JENKINS MCIAT,
 YNGYNSHORI PRYDDEBUSNO, A BUDLEARTH PROFFESIOL
 ARCHITECTURAL CONSULTANCY AND PROJECT MANAGEMENT,
 CAPEL AFAN, LLANAFAN, ABERYSTWYTH,
 CEREDIGION SY23 6AY
 byronwynjenkins@gmail.com
 01974 261145
 07974 099884

prif Clwb Peldroed Tref Aberystwyth,
 Aberystwyth Town Football Club
 Aberystwyth,
 Ceredigion,
 SY23 1PG



tyr CYNLLUN BRAS scheme drawing CYNLLUN MYNEDFA entrance building	no. 612/11 C
--	-----------------

1:100 @ A1 Tach 2023 byron

AMENDMENT A
Scheme revised.
22.11.2023


AMENDMENT B
Scheme revised.
04.01.2024

AMENDMENT C
Scheme revised.
16.10.2024

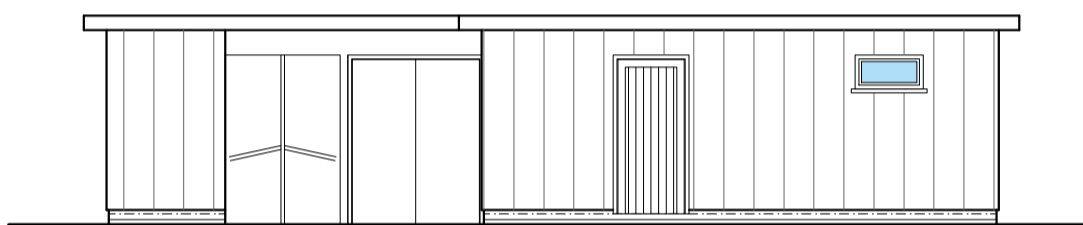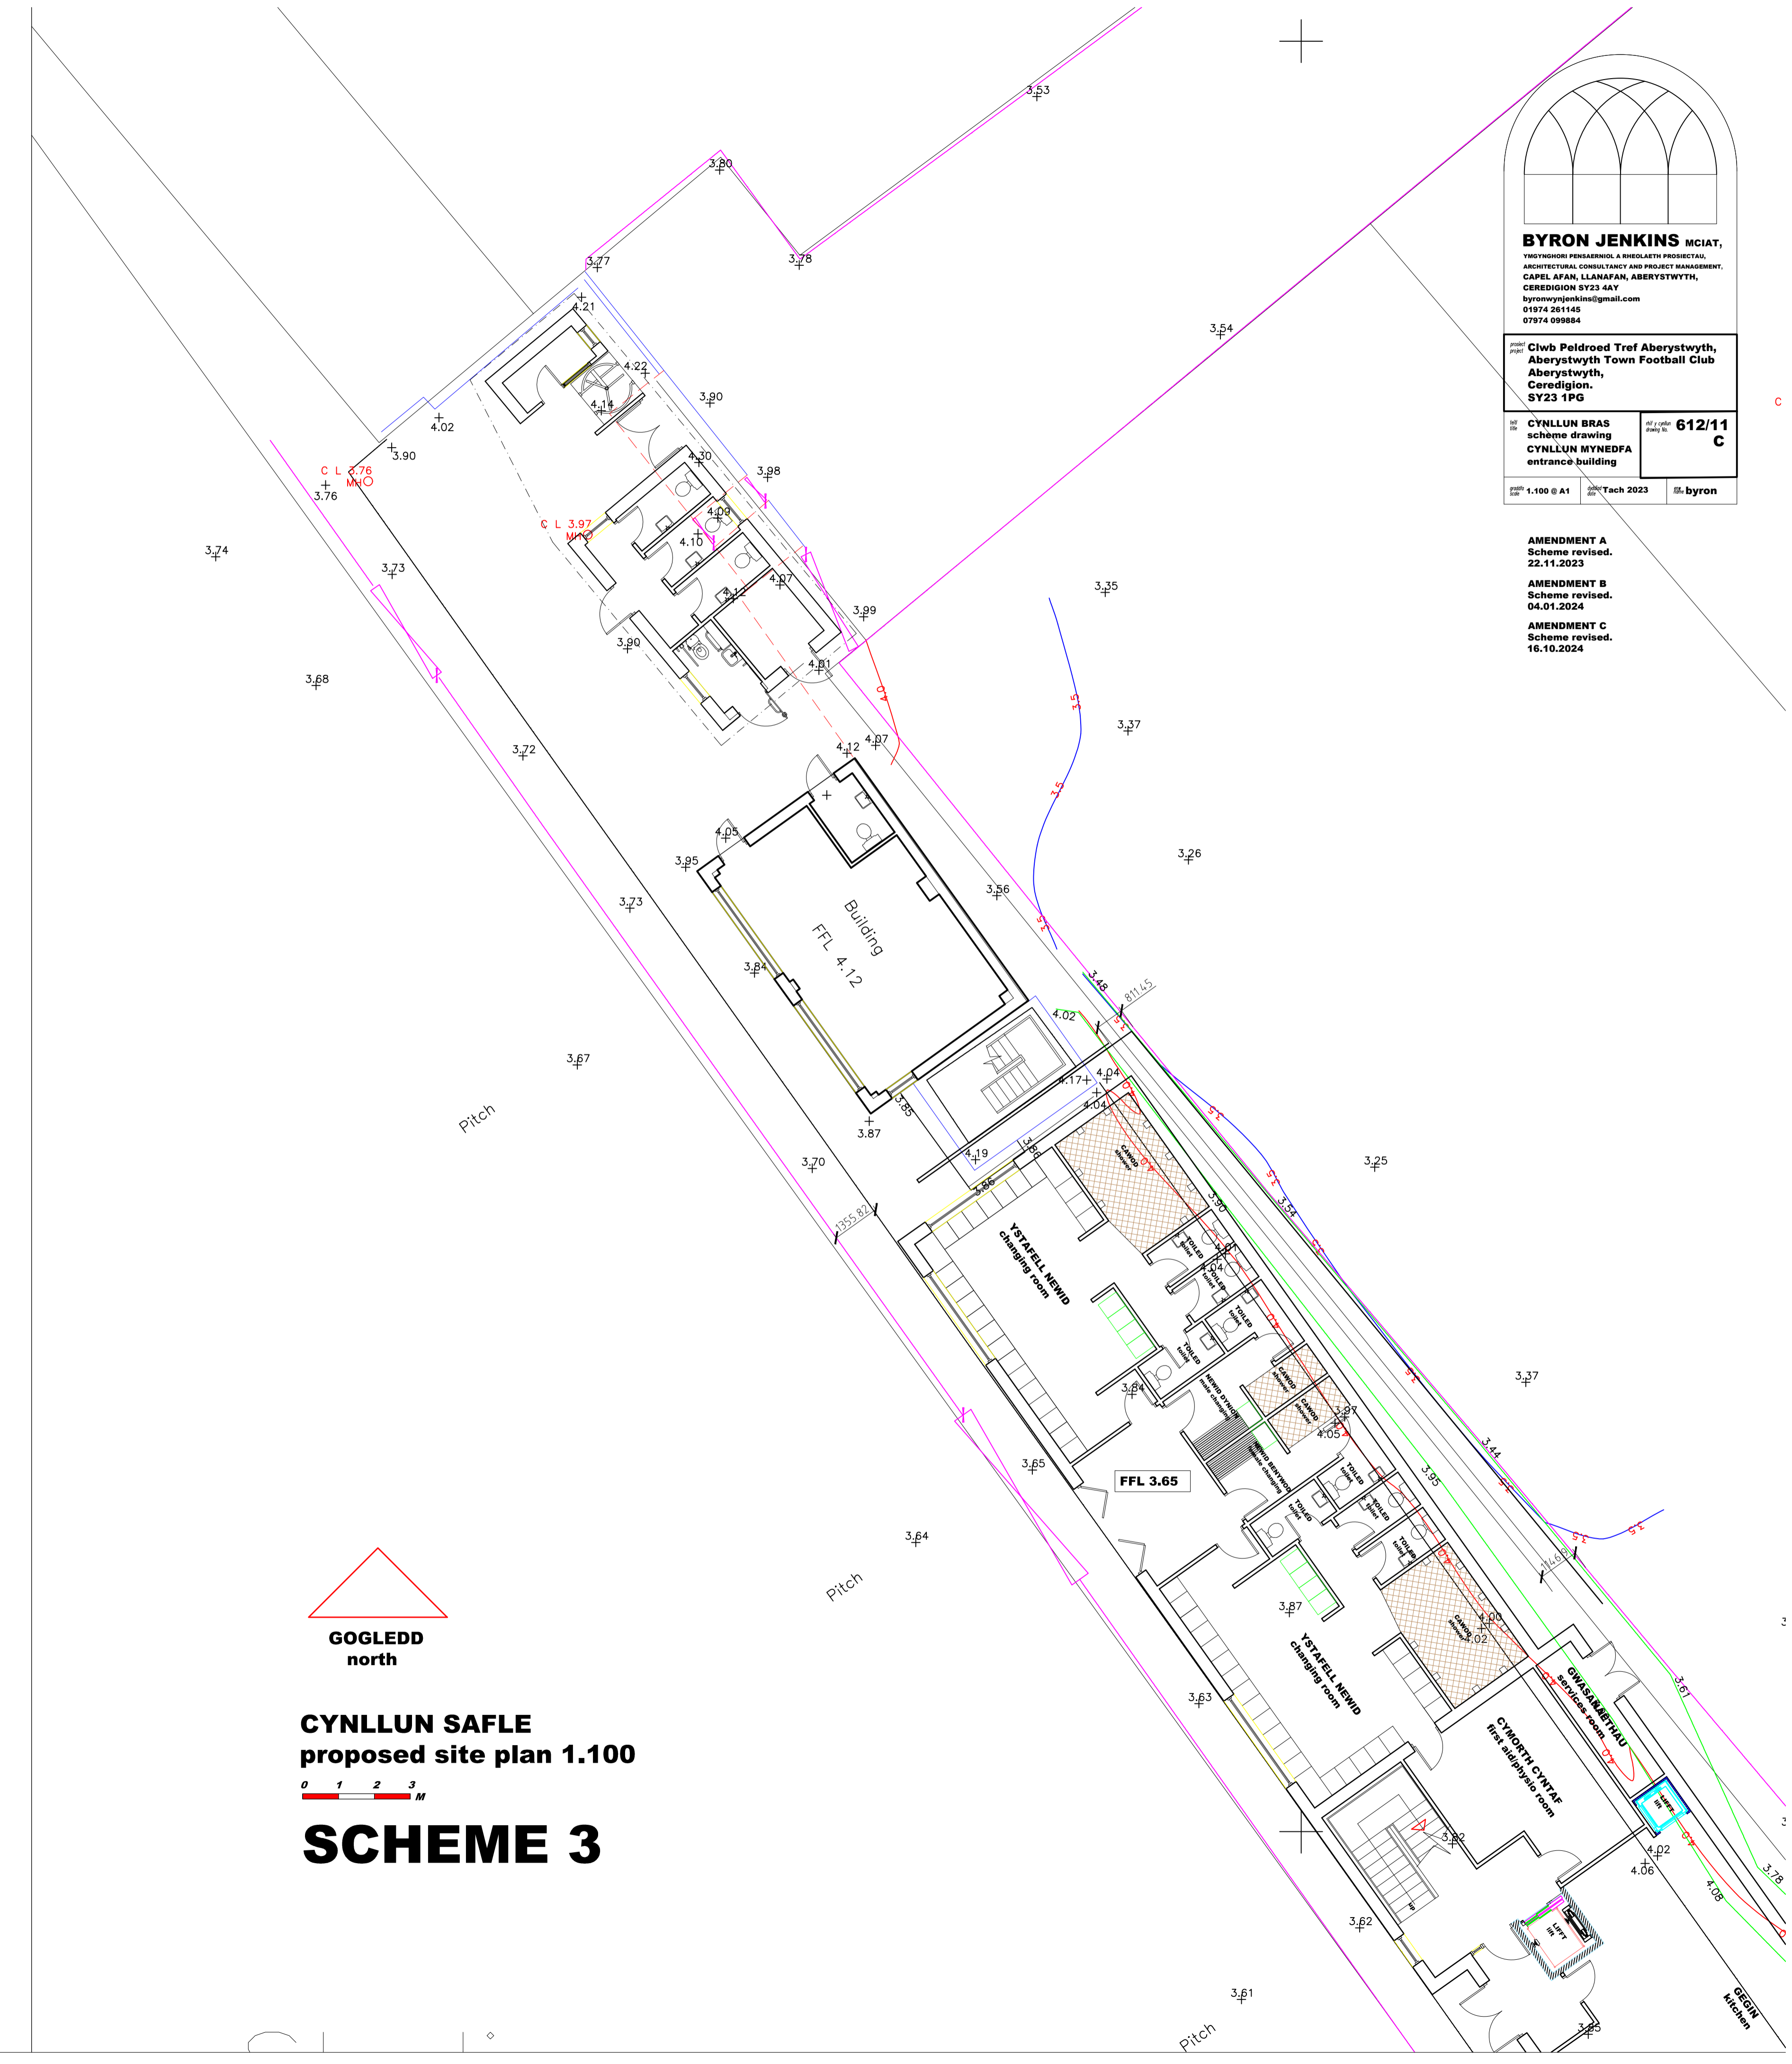


EDRYCHIAD BLAEN
front elevation 1.100


0 1 2 3 M

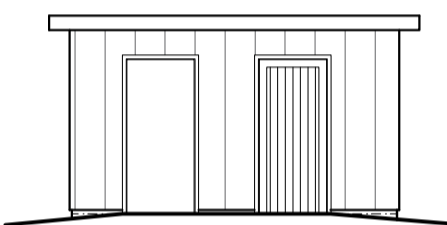


EDRYCHIAD OCHR
side elevation 1.100

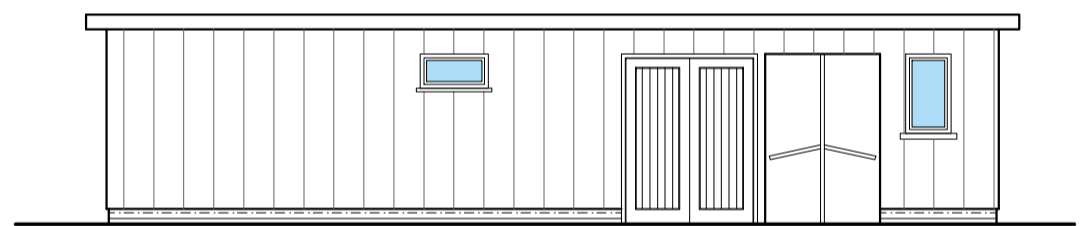


EDRYCHIAD CEFN
rear elevation 1.100

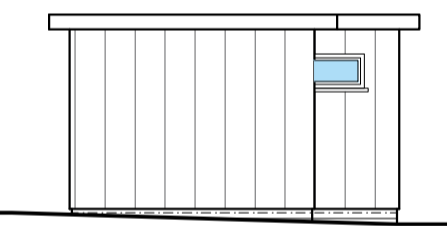

EDRYCHIAD OCHR
side elevation 1.100

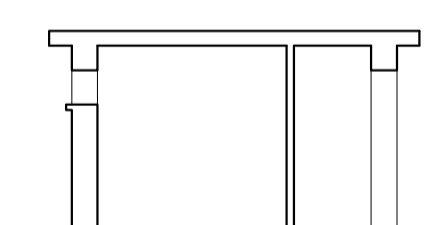


TORIAD
section 1.100

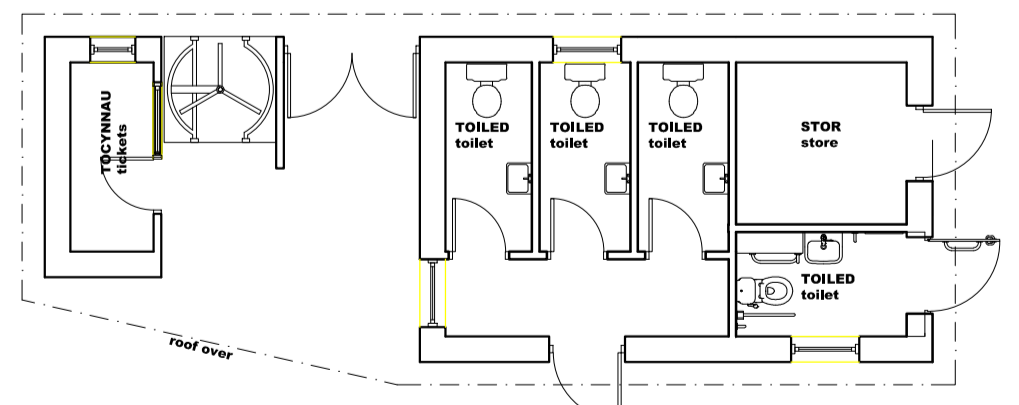

CYNLLUN
floor plan 1.100

0 1 2 3 M

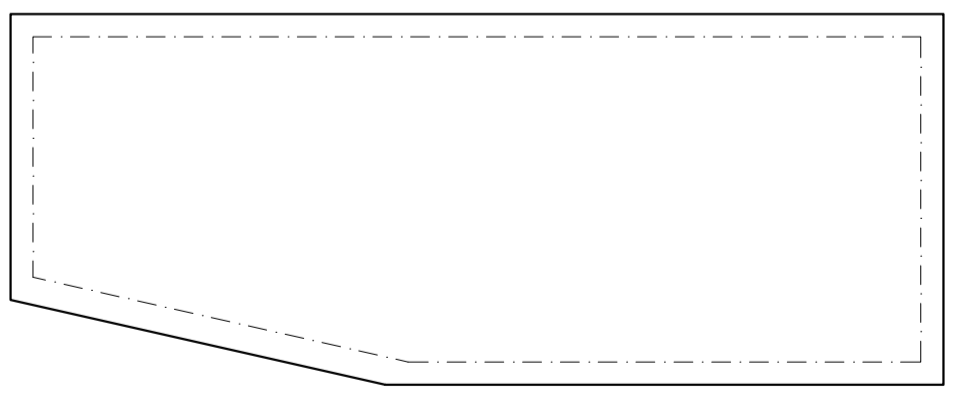

CYNLLUN Y TO
roof plan 1.100